
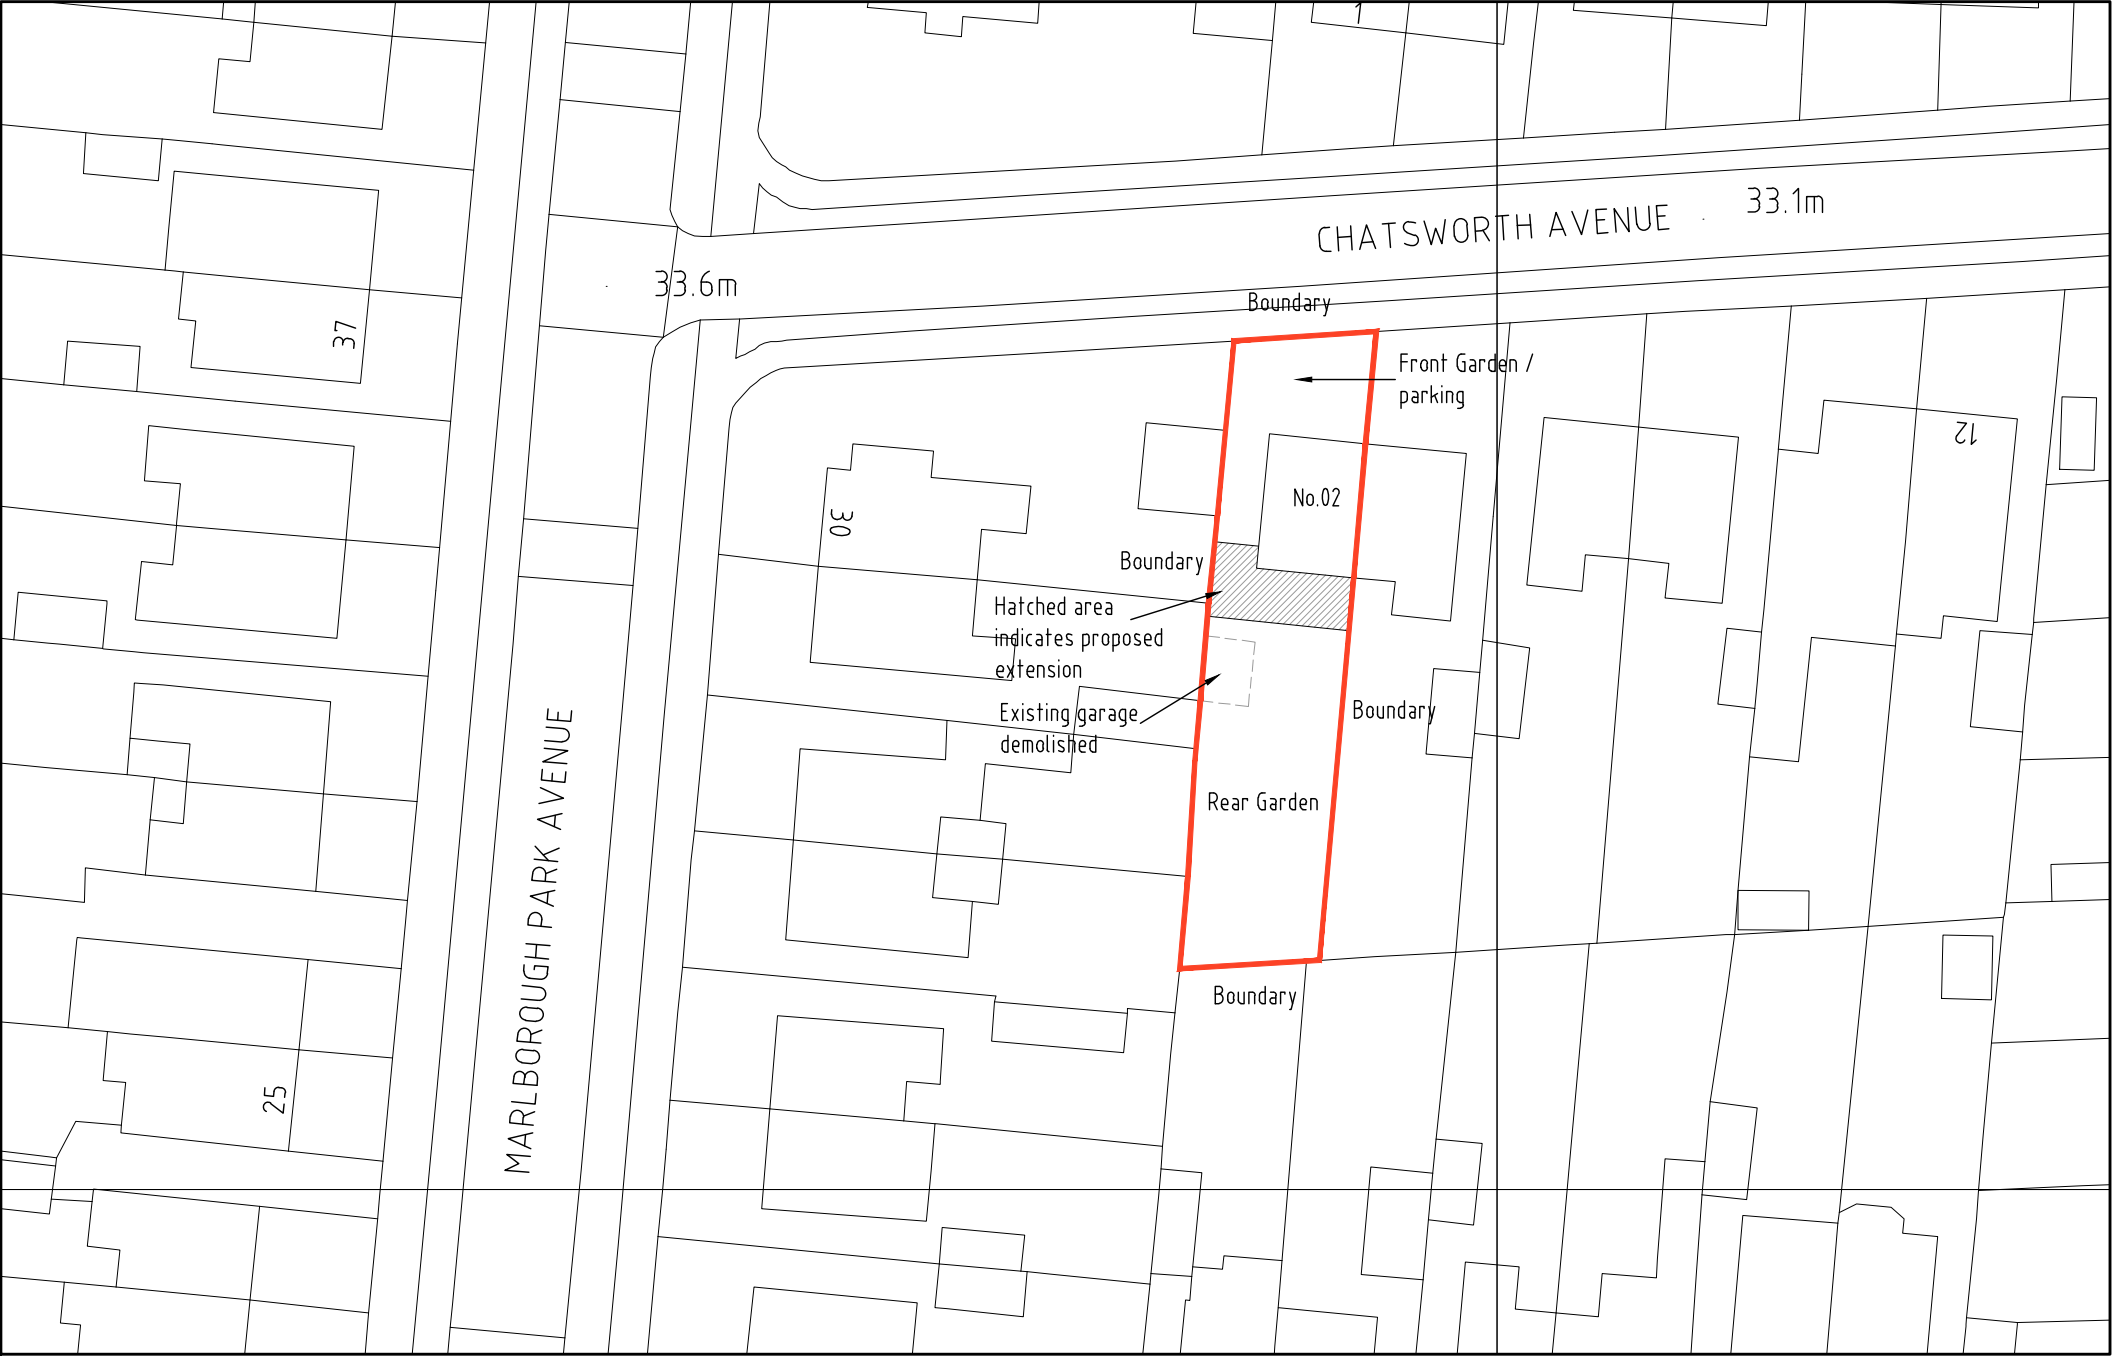
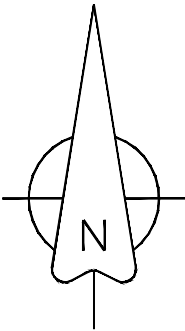


DO NOT SCALE FROM THIS DRAWING
ALL DIMENSIONS TO BE VERIFIED BY THE CONTRACTOR ON SITE

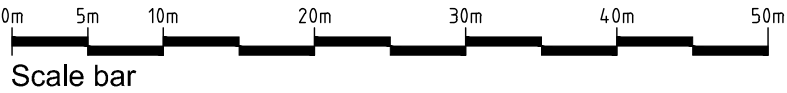

REV	DESCRIPTION	DATE	INIT	CHKD
STATUS		FOR INFORMATION		

Client
Mr & Mrs Lobegeiger

Project
2 Chatswroth Avenue, Sidcup,
Kent. DA15 9BS

Title
Proposed Block Plan

Scale 1:500@A3	Date 22.11.21	Drawn N/A	Checked N/A
Project No: 2021-082	Drawing No. 007	Revision ~	