



EXISTING SECTION A-A

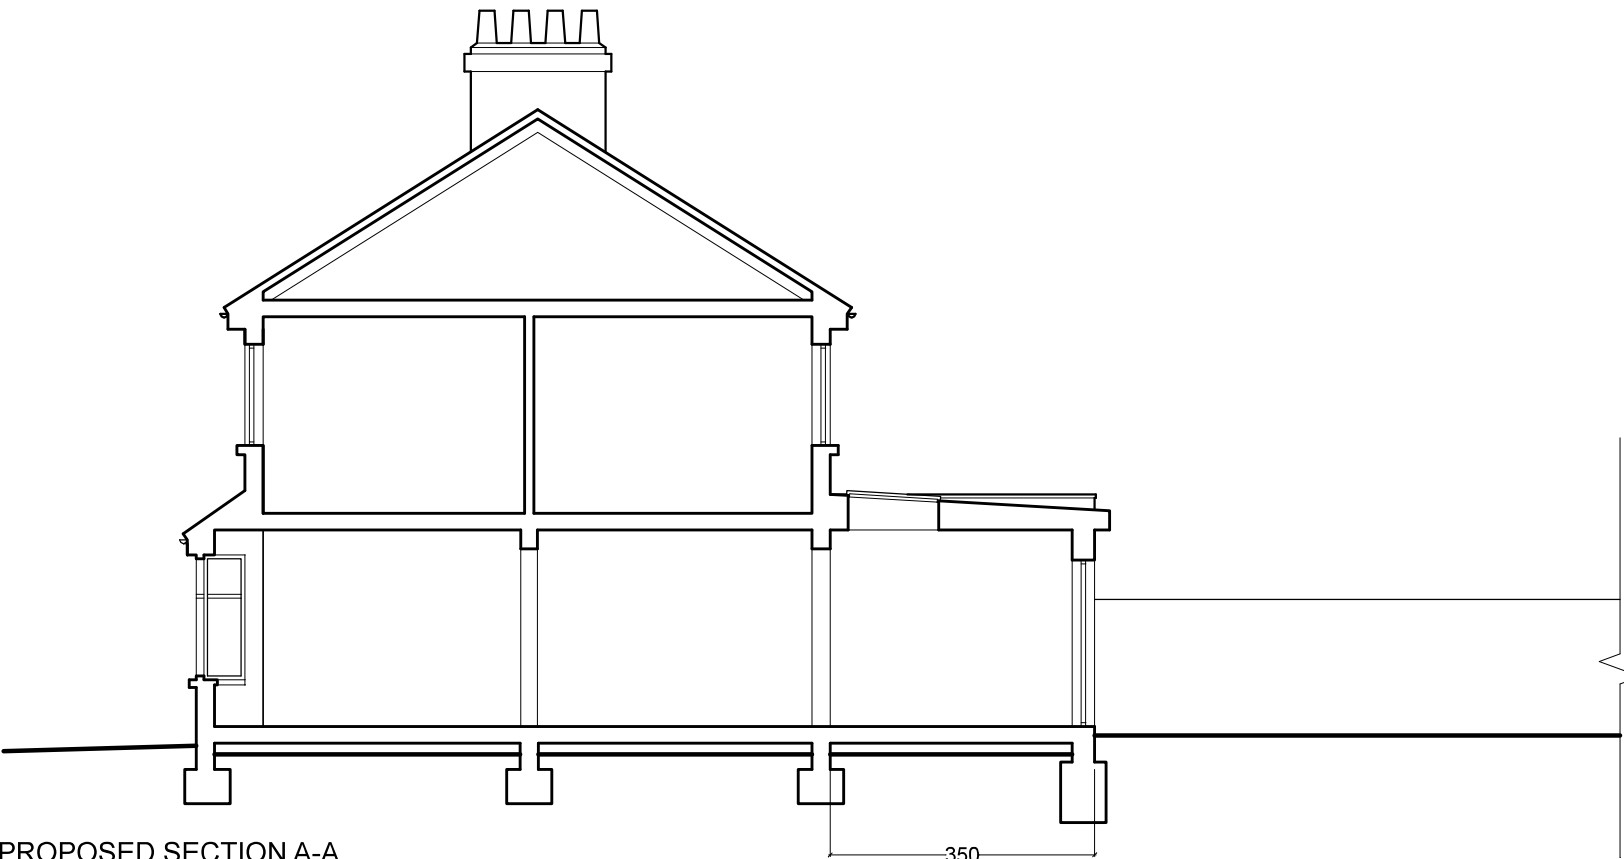

PROPOSED SECTION A-A

PROPOSED EXTENSION

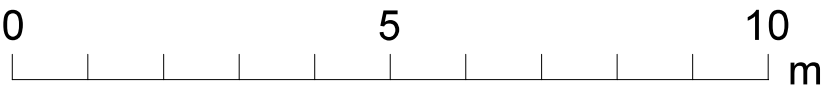

CANTALE DESIGN ARCHITECTS LTD



Architects
Registration
Board

CANTALEDESIGN
ARCHITECTS

studio@cantaledesign.com
Tel: 0800 644 6419

123 Trafalgar Road, Greenwich - LONDON SE10 9TX

SIDE AND REAR EXTENSION

119 MYPLACE ROAD
BEXLEYHEATH - KENT - DA7 6ER

EXISTING AND PROPOSED SECTIONS

SCALE 1:100 @ A3

AUG - 2021