



- Do not scale from this drawing.
- All dimensions to be verified on site and is in mm.
- Builder to verify all dimensions, heights and levels prior to commencement of work.
- All documents shall be checked to ensure that they are compatible by the contractor before construction commences. In the event of apparent ambiguity or contradiction the engineer and/ or architect shall be notified immediately.
- The contractor in preparing his estimate shall visit the site and acquaint himself with the problems involved.
- The contractor shall issue all statutory notices to the local Authority during progress and completion of works.

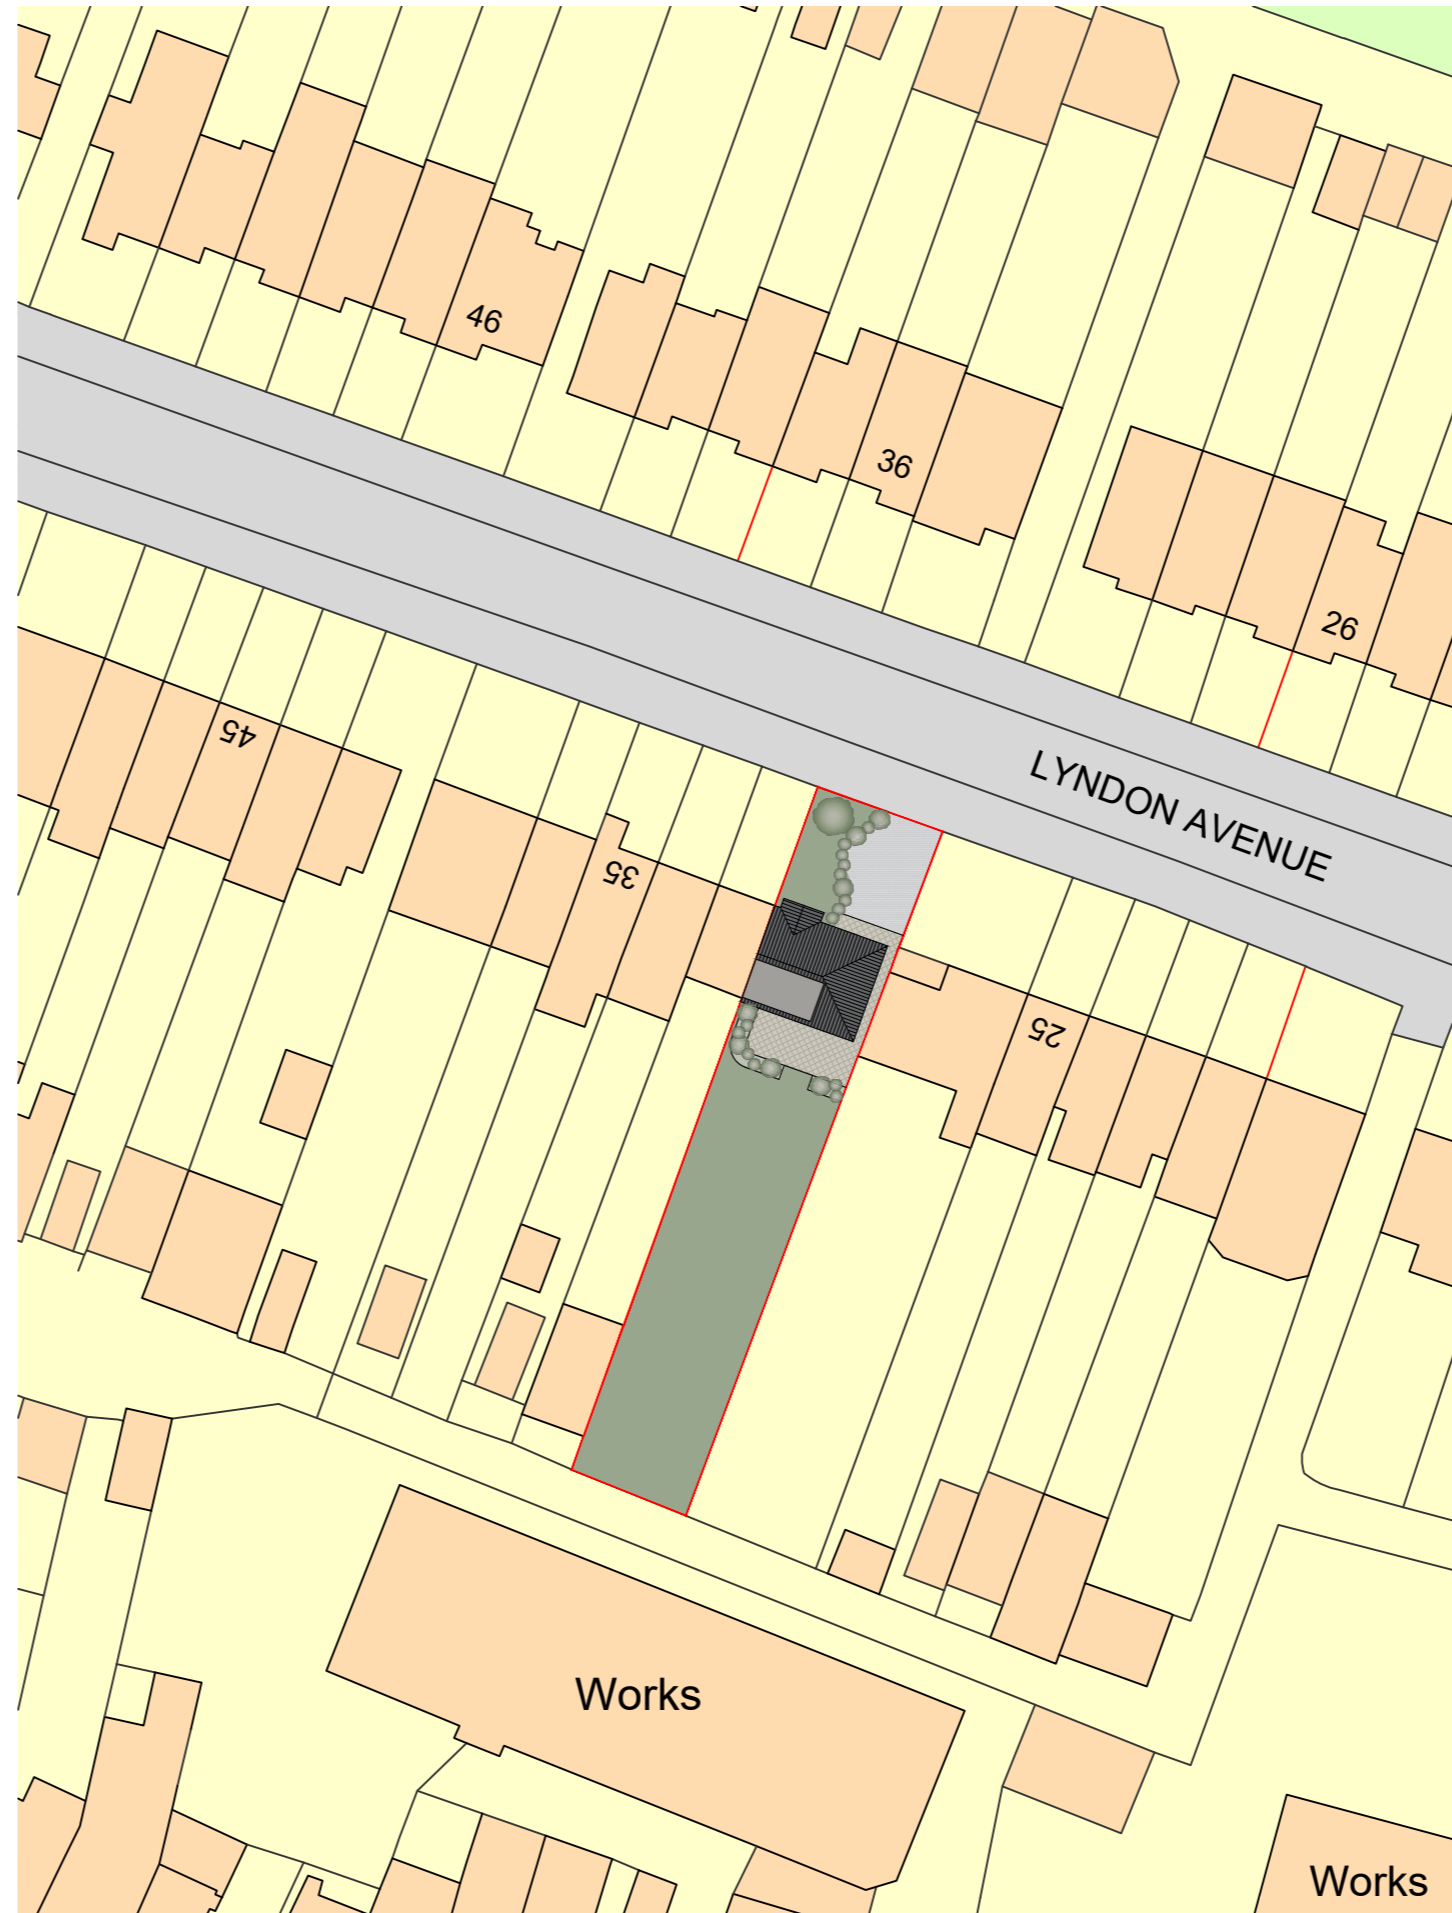

1:1250

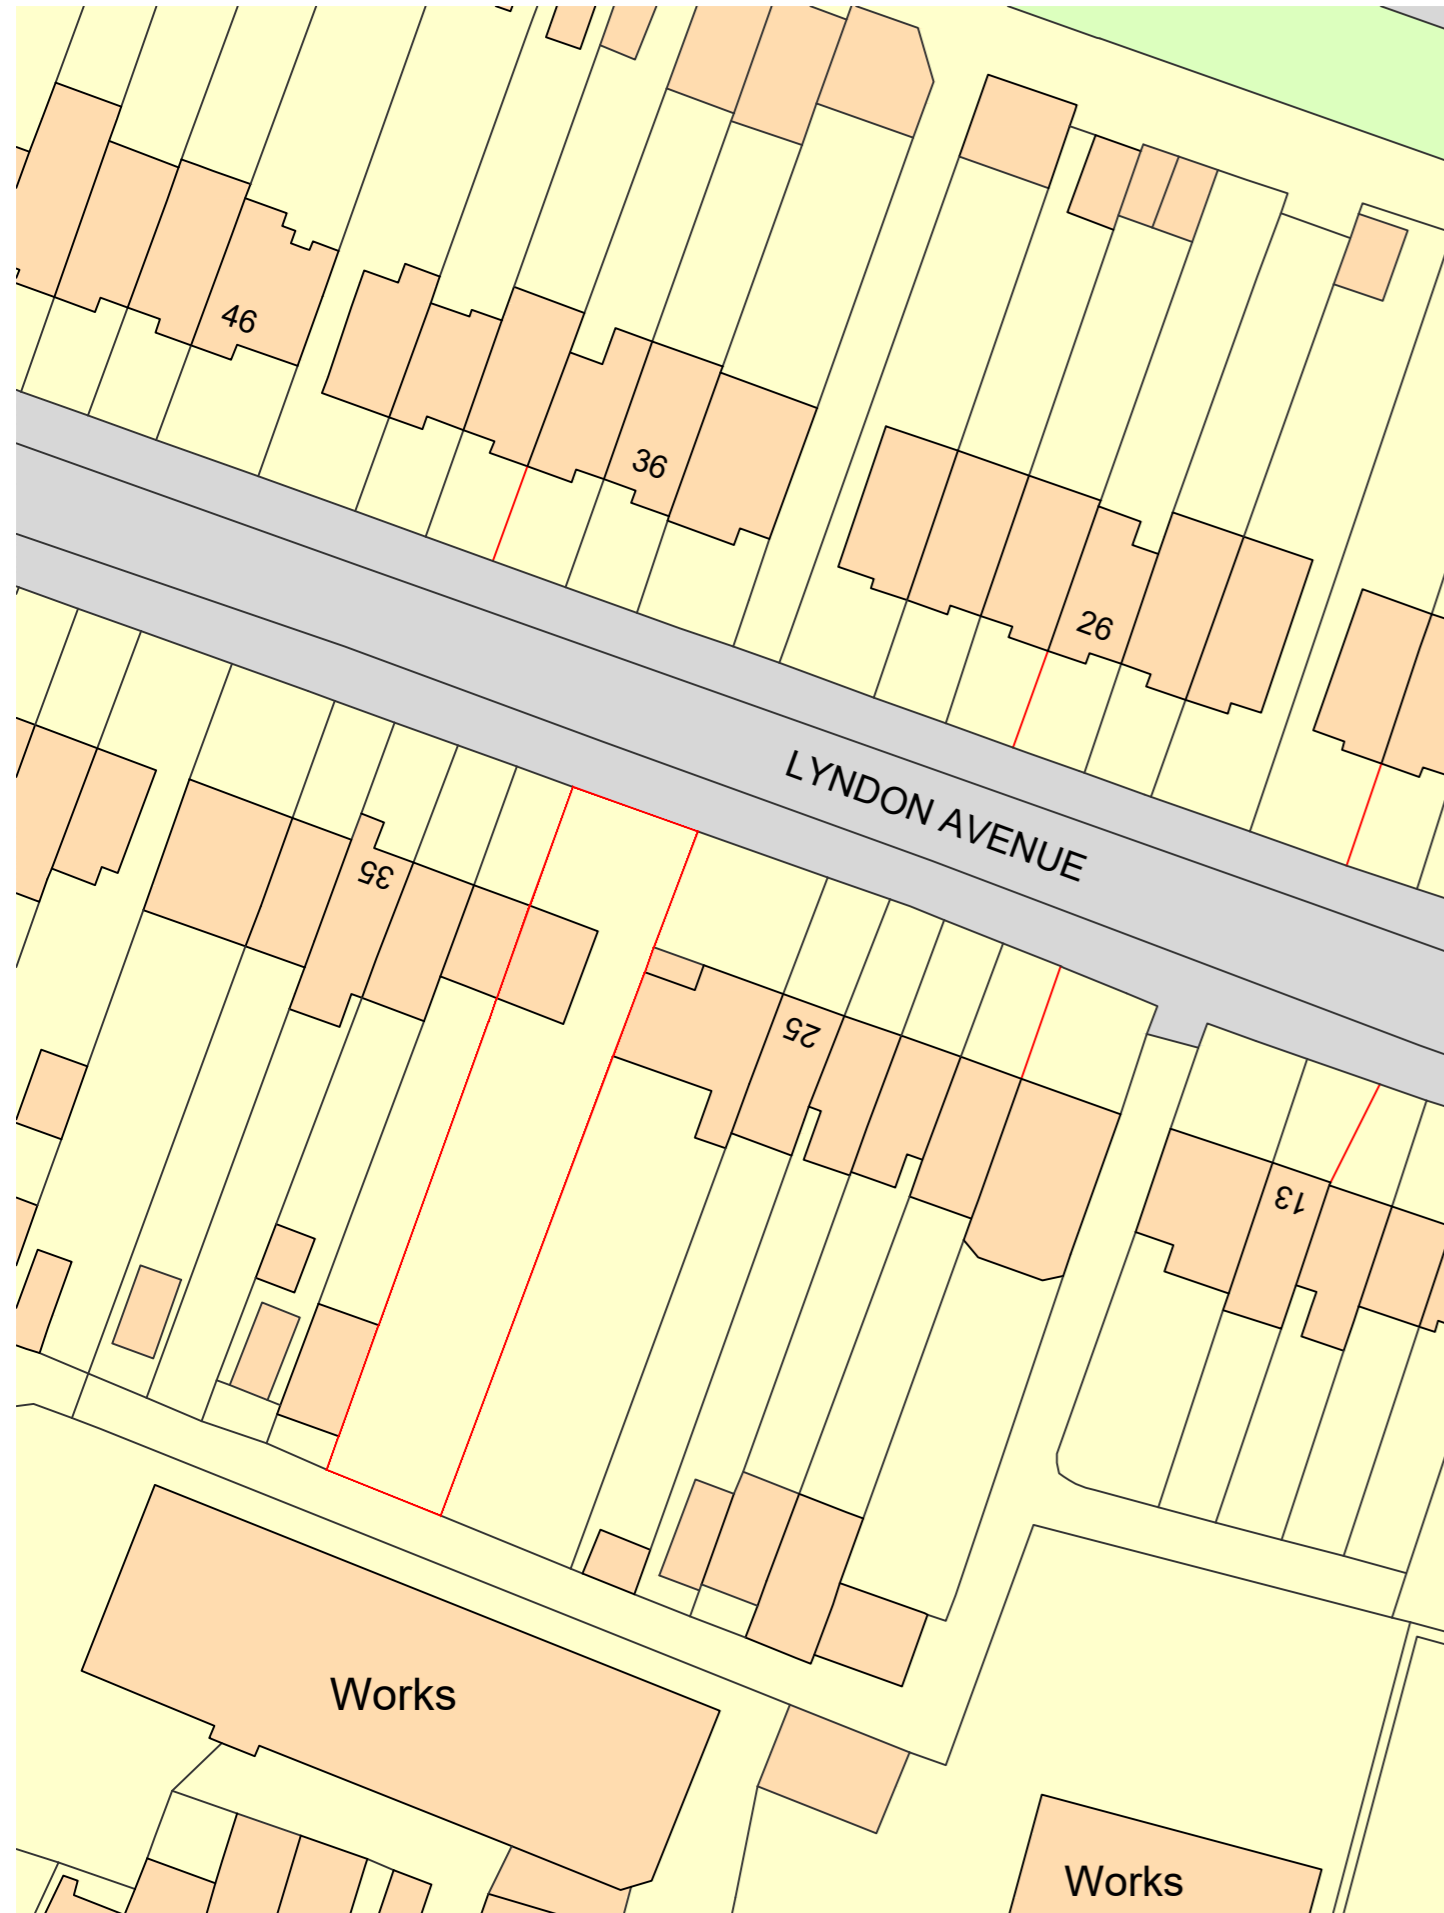

REV:	DESCRIPTION:	BY:	DATE:
STATUS:	PLANNING		



**BARRON EDWARDS**  
PLANNING & ARCHITECTURE  
Whitehall Place  
47 The Terrace,  
Gravesend, Kent  
DA12 2DL  
01474 247 787  
info@barronedwards.co.uk  
www.barronedwards.co.uk

SITE: 29 Lyndon Avenue  
Sidcup  
DA15 8RL

TITLE: Existing & Proposed Plans & Elevations

1:500



1:1250



SCALE AT A2:	DATE:	DRAWN:
1:500 & 1:1250	14.09.2021	HE
PROJECT NO:	DRAWING NO:	REVISION:
210901	001	A