

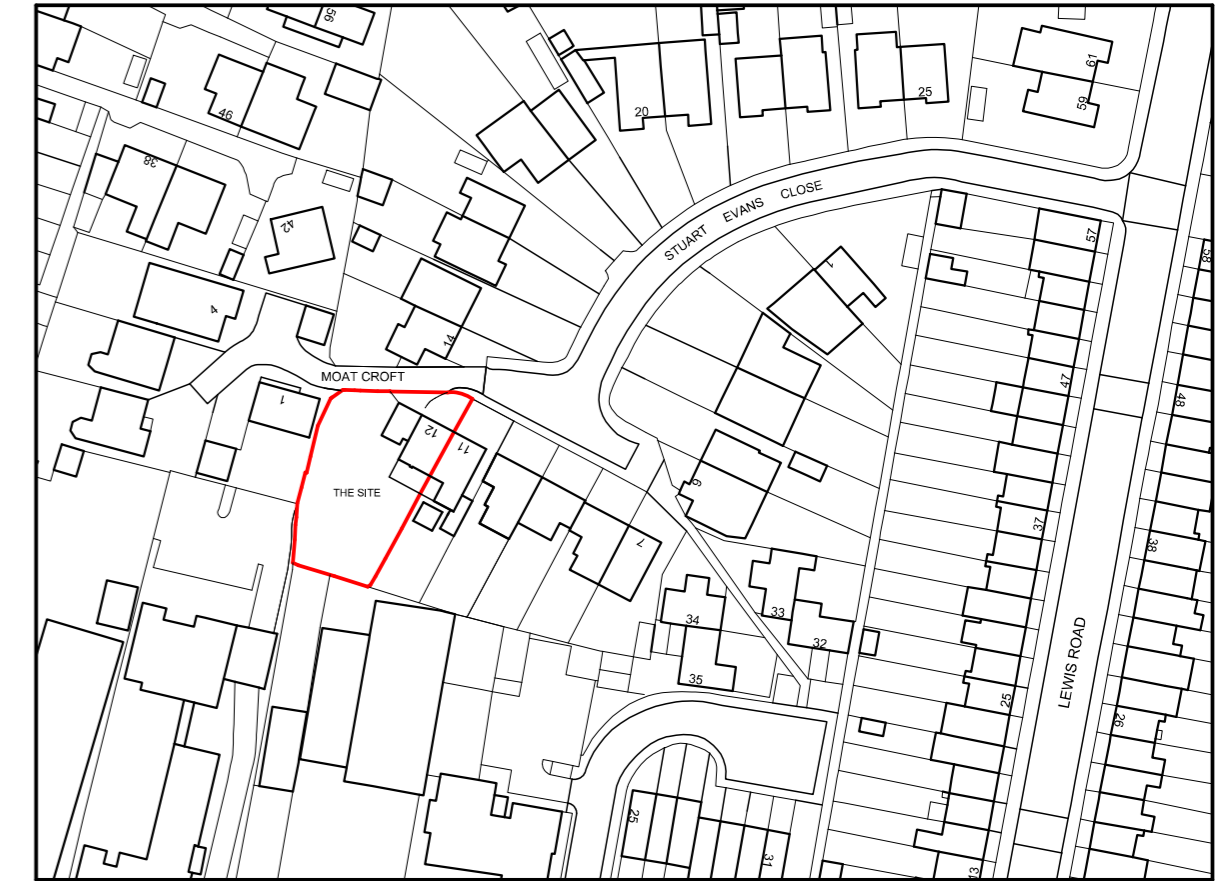
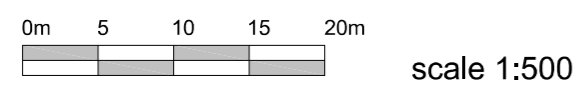


Block plan

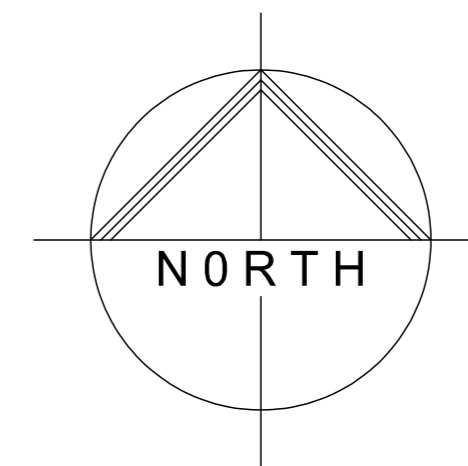

Site location plan scale 1:1250

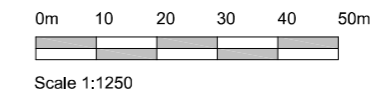

Project Address: proposed development at: 12 Stuart Evans Close Welling DA16 1SH	
Drawing Title: Site location plan Block plan	
Scale: 1:500, 1:1250 @ A2	Date: September 2021
Drawing Number: SE/125/BP 01	Revision:
Client Mr T Elliott	
<small>Drawing Status: Planning Issue Date: 29/09/2021</small>	