



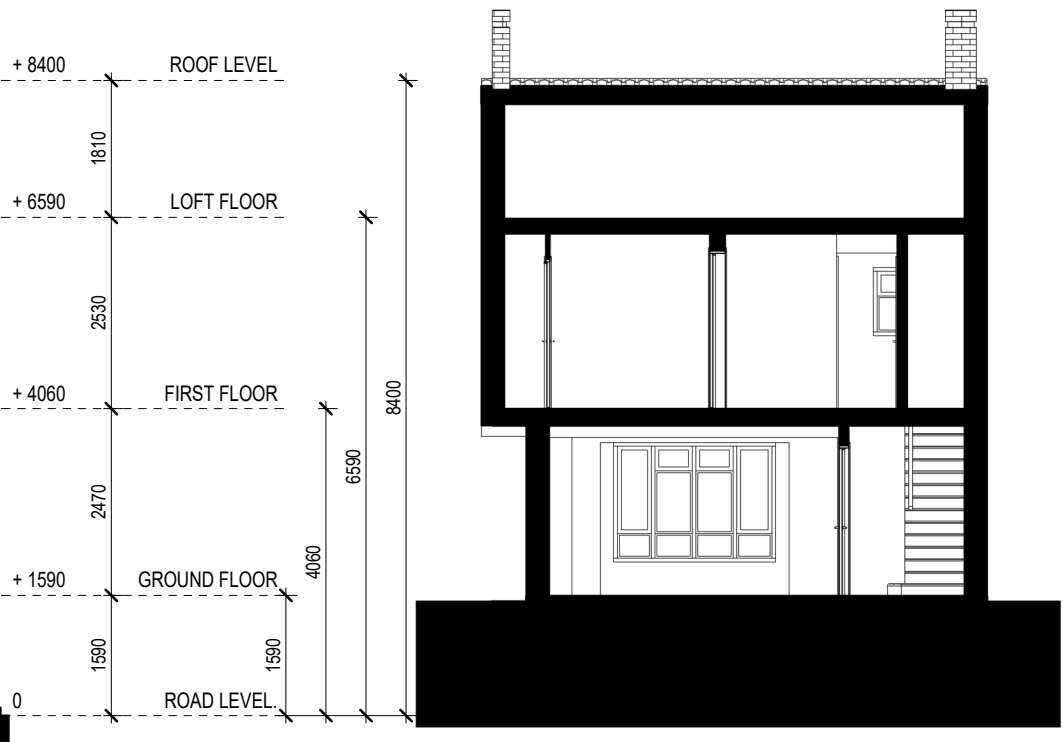

SECTION BB



SECTION AA

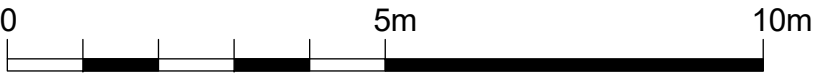

Written dimensions to be taken in preferences to scaled dimensions. The Contractor is responsible for checking all dimensions before work starts.

All work is to be carried out to the requirements, and to the satisfaction of the Local Authority.

These drawings are for planning purposes only

Any discrepancies to be brought to the attention of 4D Planning Consultants immediately.

Description

Rev	Date	Description	by	chk

4D PLANNING™

Chartered Town Planners & Architectural Technicians

Architecture | Town Planning

T: 0203 1500 183 www.GetMePlanning.com

www.GetMePlanning.com

Project
19 Stream Way, Belvedere
DA17 6ND

Title
EXISTING DRAWINGS
SECTIONS

Date: 19.08.21

Scale: 1:100@A3

Drawing No.4D - 162 E 04

Drawn by : MAX

Rev: