




108 Bexley Road      106 Bexley Road      104 Bexley Road      102 Bexley Road

APPROVED ELEVATION  
SCALE 1:100



108 Bexley Road      106 Bexley Road      104 Bexley Road      102 Bexley Road

PROPOSED ELEVATION  
SCALE 1:100

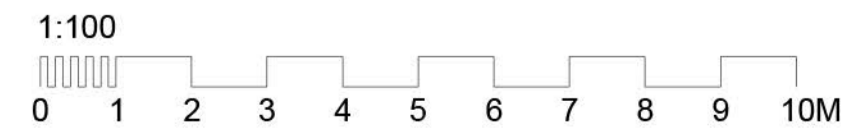

**Extension and Conversion of Existing Building**  
At 106 Bexley Road, ERITH, DA8 3SP  
Approved and Proposed Elevations  
Street Scene - South

Project Name:      Drawing Name:  
A1