



- Hatch indicates extent of existing building
- Hatch indicates existing facade to be retained
- Approved Document M Movement Requirements

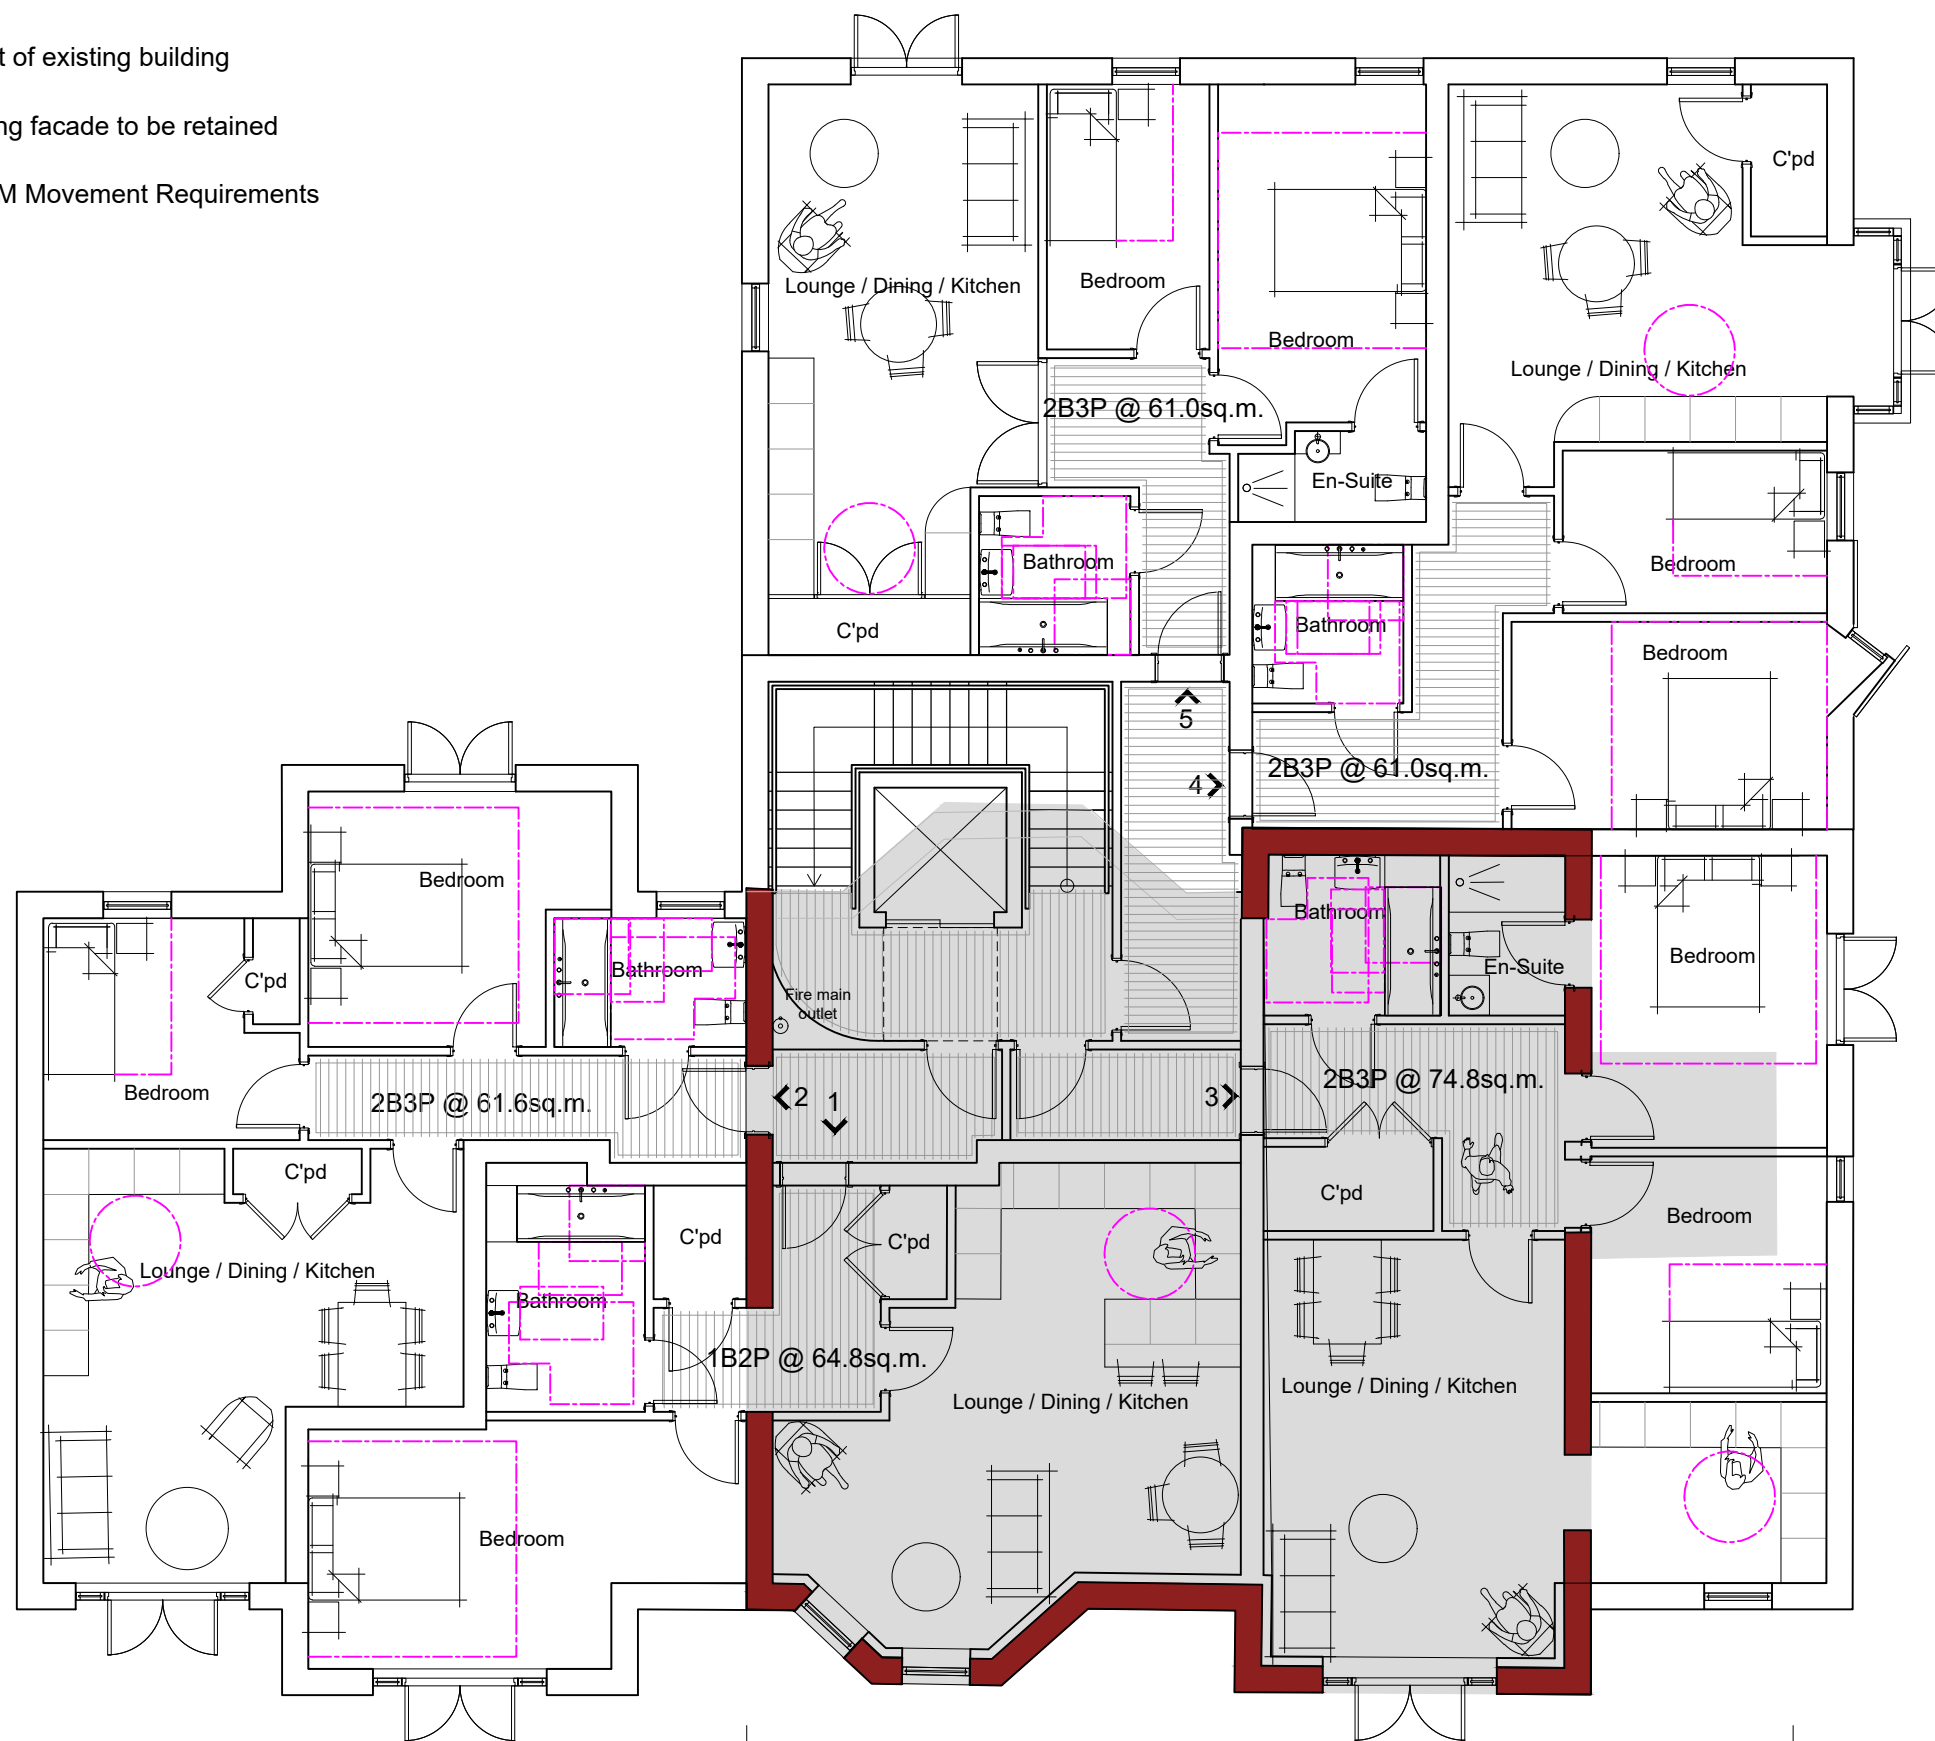

Basement Plan

Existing Building

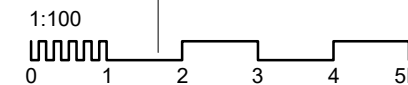

Extension and Conversion of Existing Building
At 106 Bexley Road, ERITH, DA8 3SP

Proposed
Basement Plan

Project Name: Drawing Name:

Revision:	date	note
	07.04.21	P1 - Issued for comment
	30.04.21	P2 - Updated following discussions with client
	06.07.21	P3 - Updated following discussions with consultant team
	07.07.21	P4 - Updated following discussions with consultant team
	14.07.21	P5 - Updated following discussions with consultant team
	22.07.21	P6 - Updated following discussions with consultant team