




*EXISTING REAR  
ELEVATION*

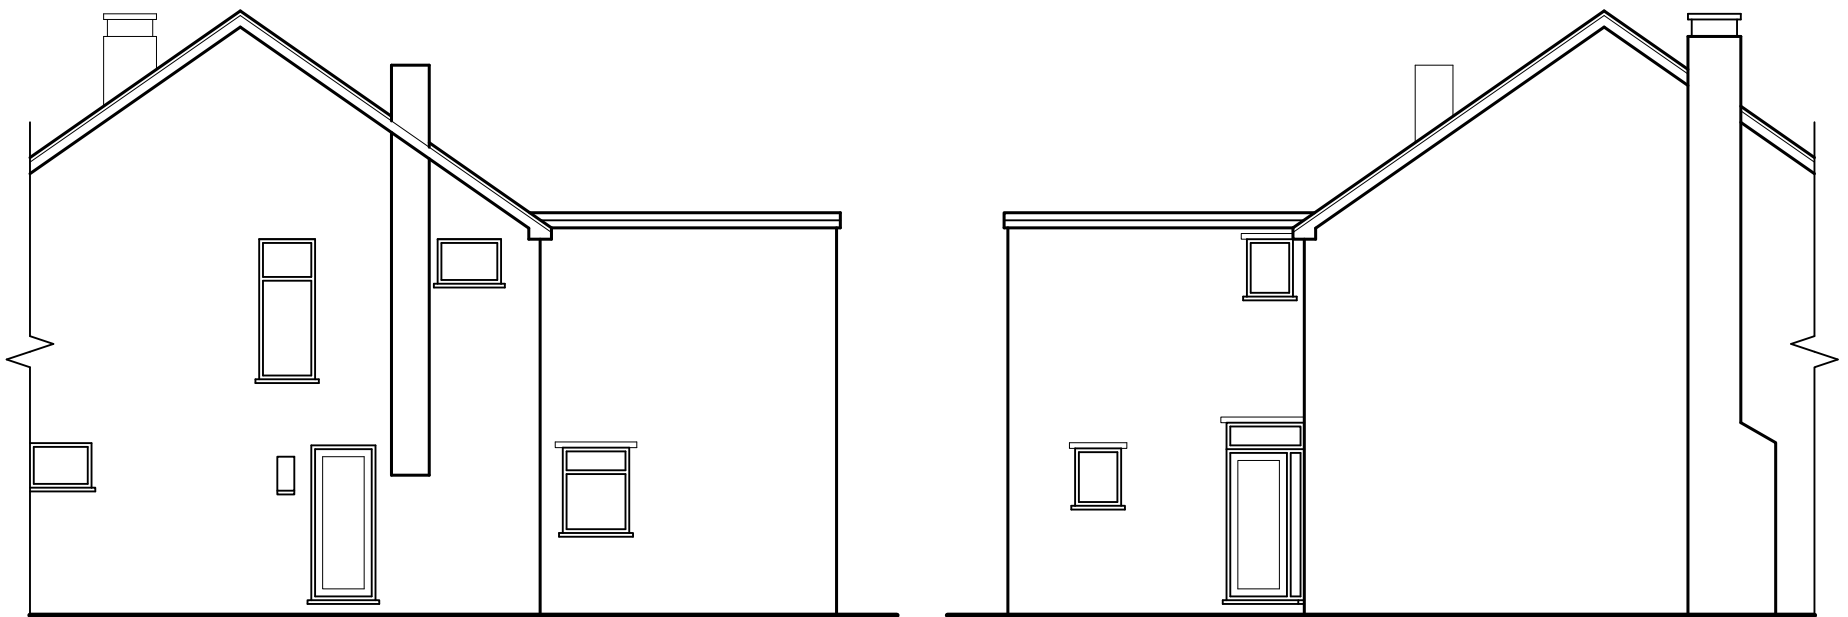

*EXISTING SIDE  
ELEVATION*

*EXISTING SIDE  
ELEVATION*

