
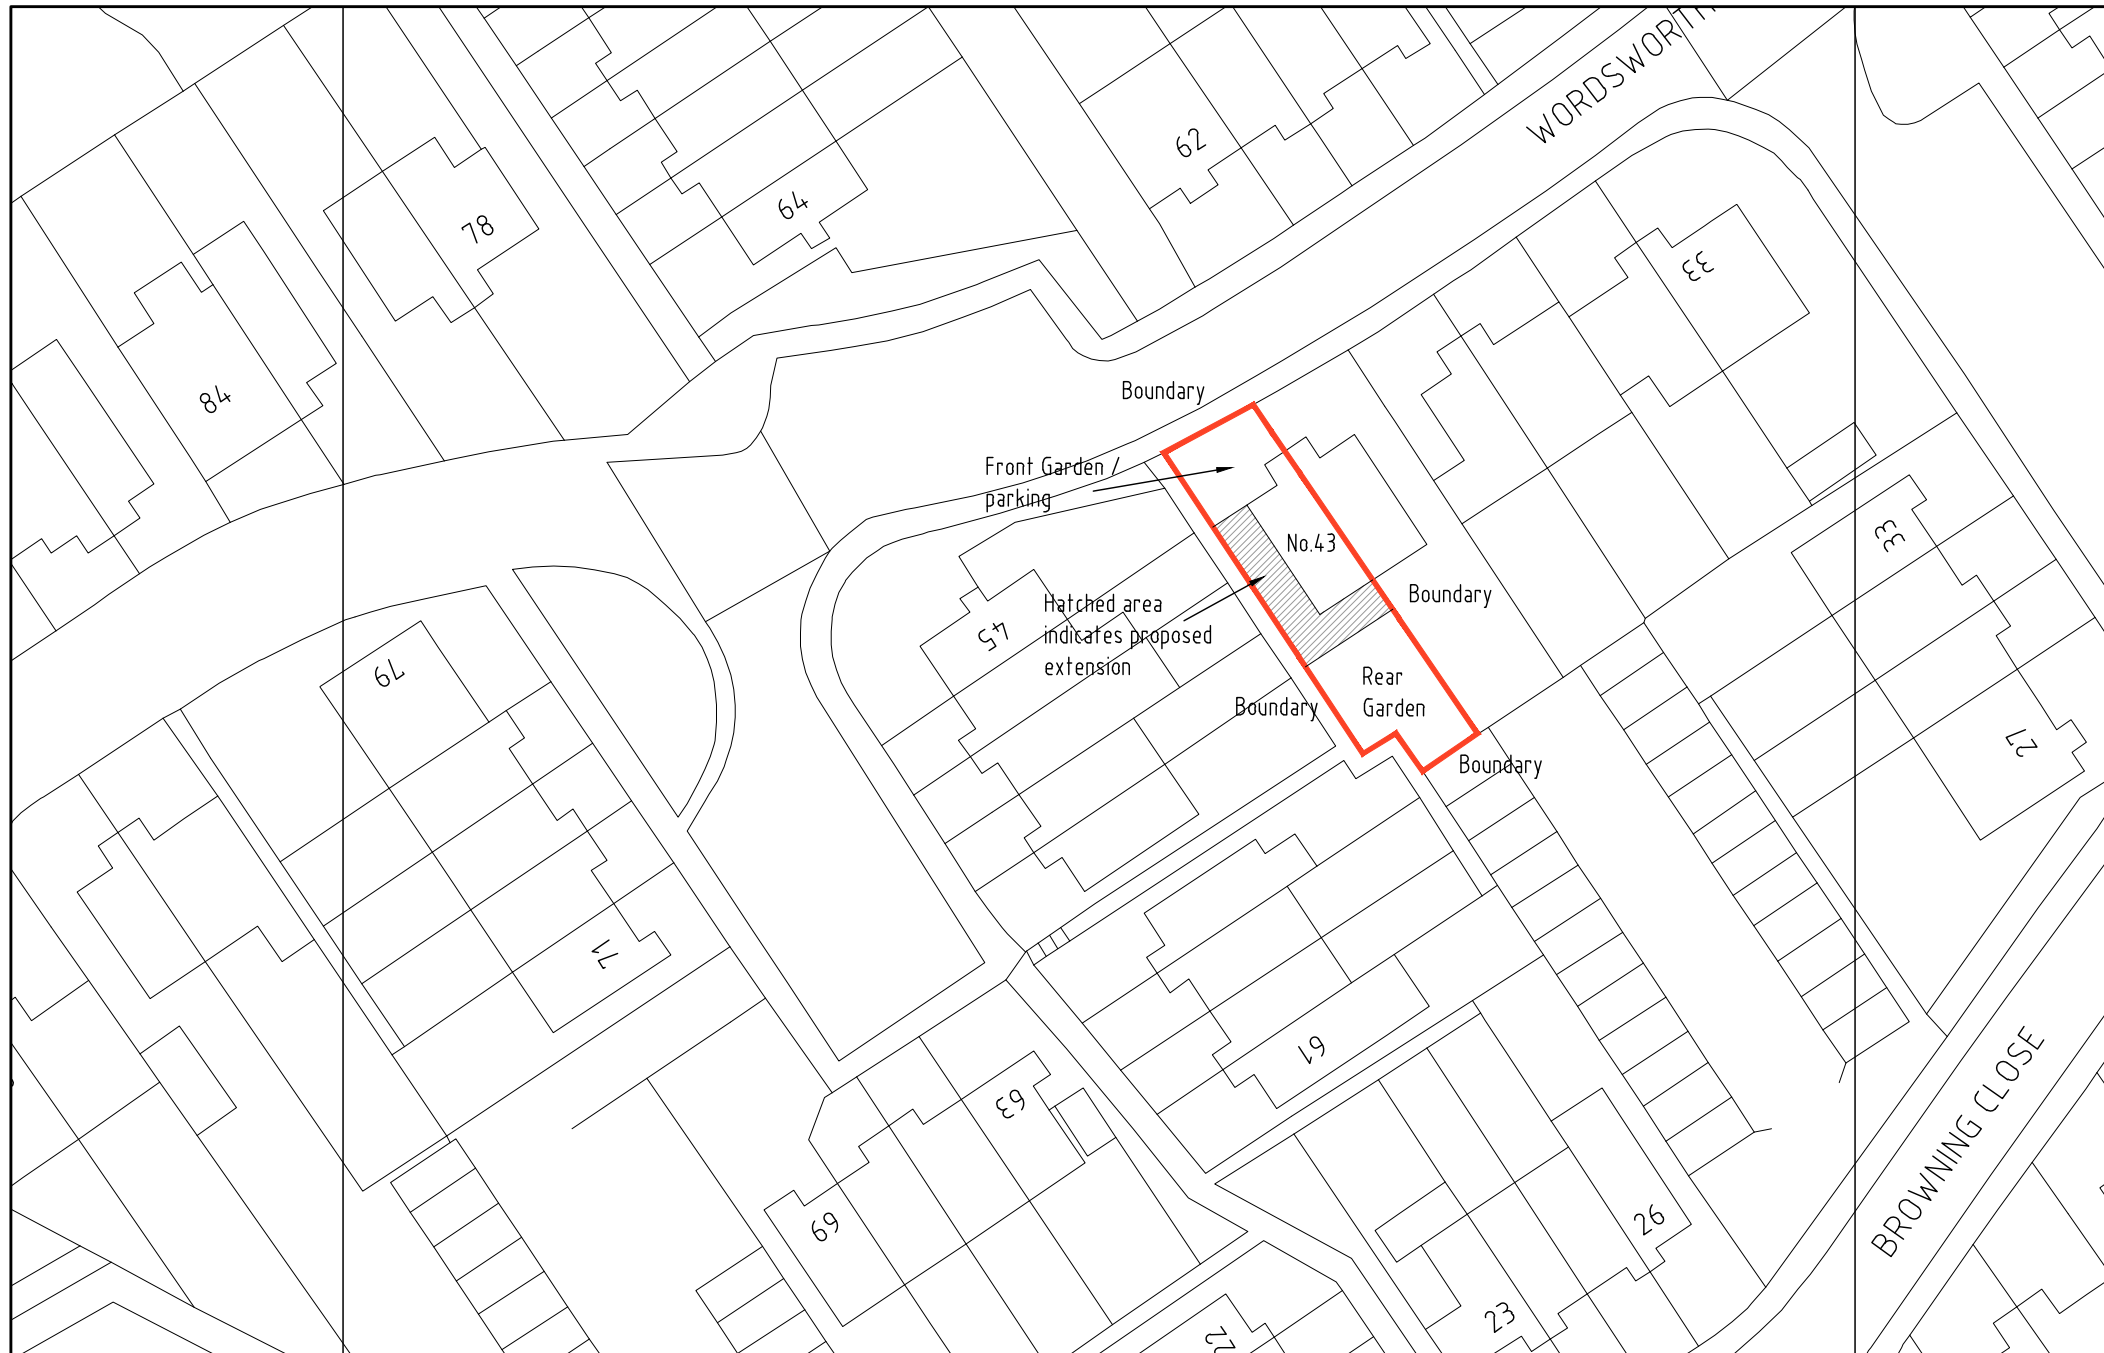
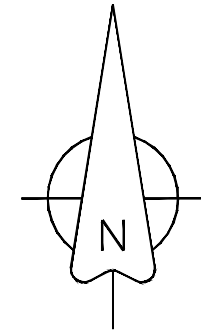


DO NOT SCALE FROM THIS DRAWING
ALL DIMENSIONS TO BE VERIFIED BY THE CONTRACTOR ON SITE

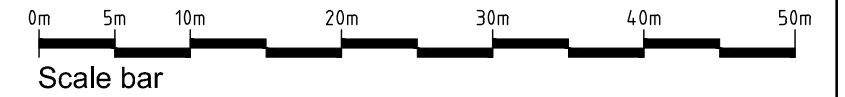

REV	DESCRIPTION	DATE	INIT	CHKD
STATUS	FOR INFORMATION			

Client
Mr L Tobin & Miss G Sycamore

Project
**43 Wordsworth Road, Welling,
Kent. DA16 3NT**

Title
Proposed Block Plan

Scale	Date	Drawn	Checked
1:500@A3	22.11.21	N/A	N/A
Project No:	Drawing No.	Revision	
2021-251	005	~	