


The Contractor is to check all dimensions on site and report any discrepancies to the Contract Administrator. This drawing is to be read in conjunction with all other standard documentation. Dimensions are not to be scaled from this drawing.

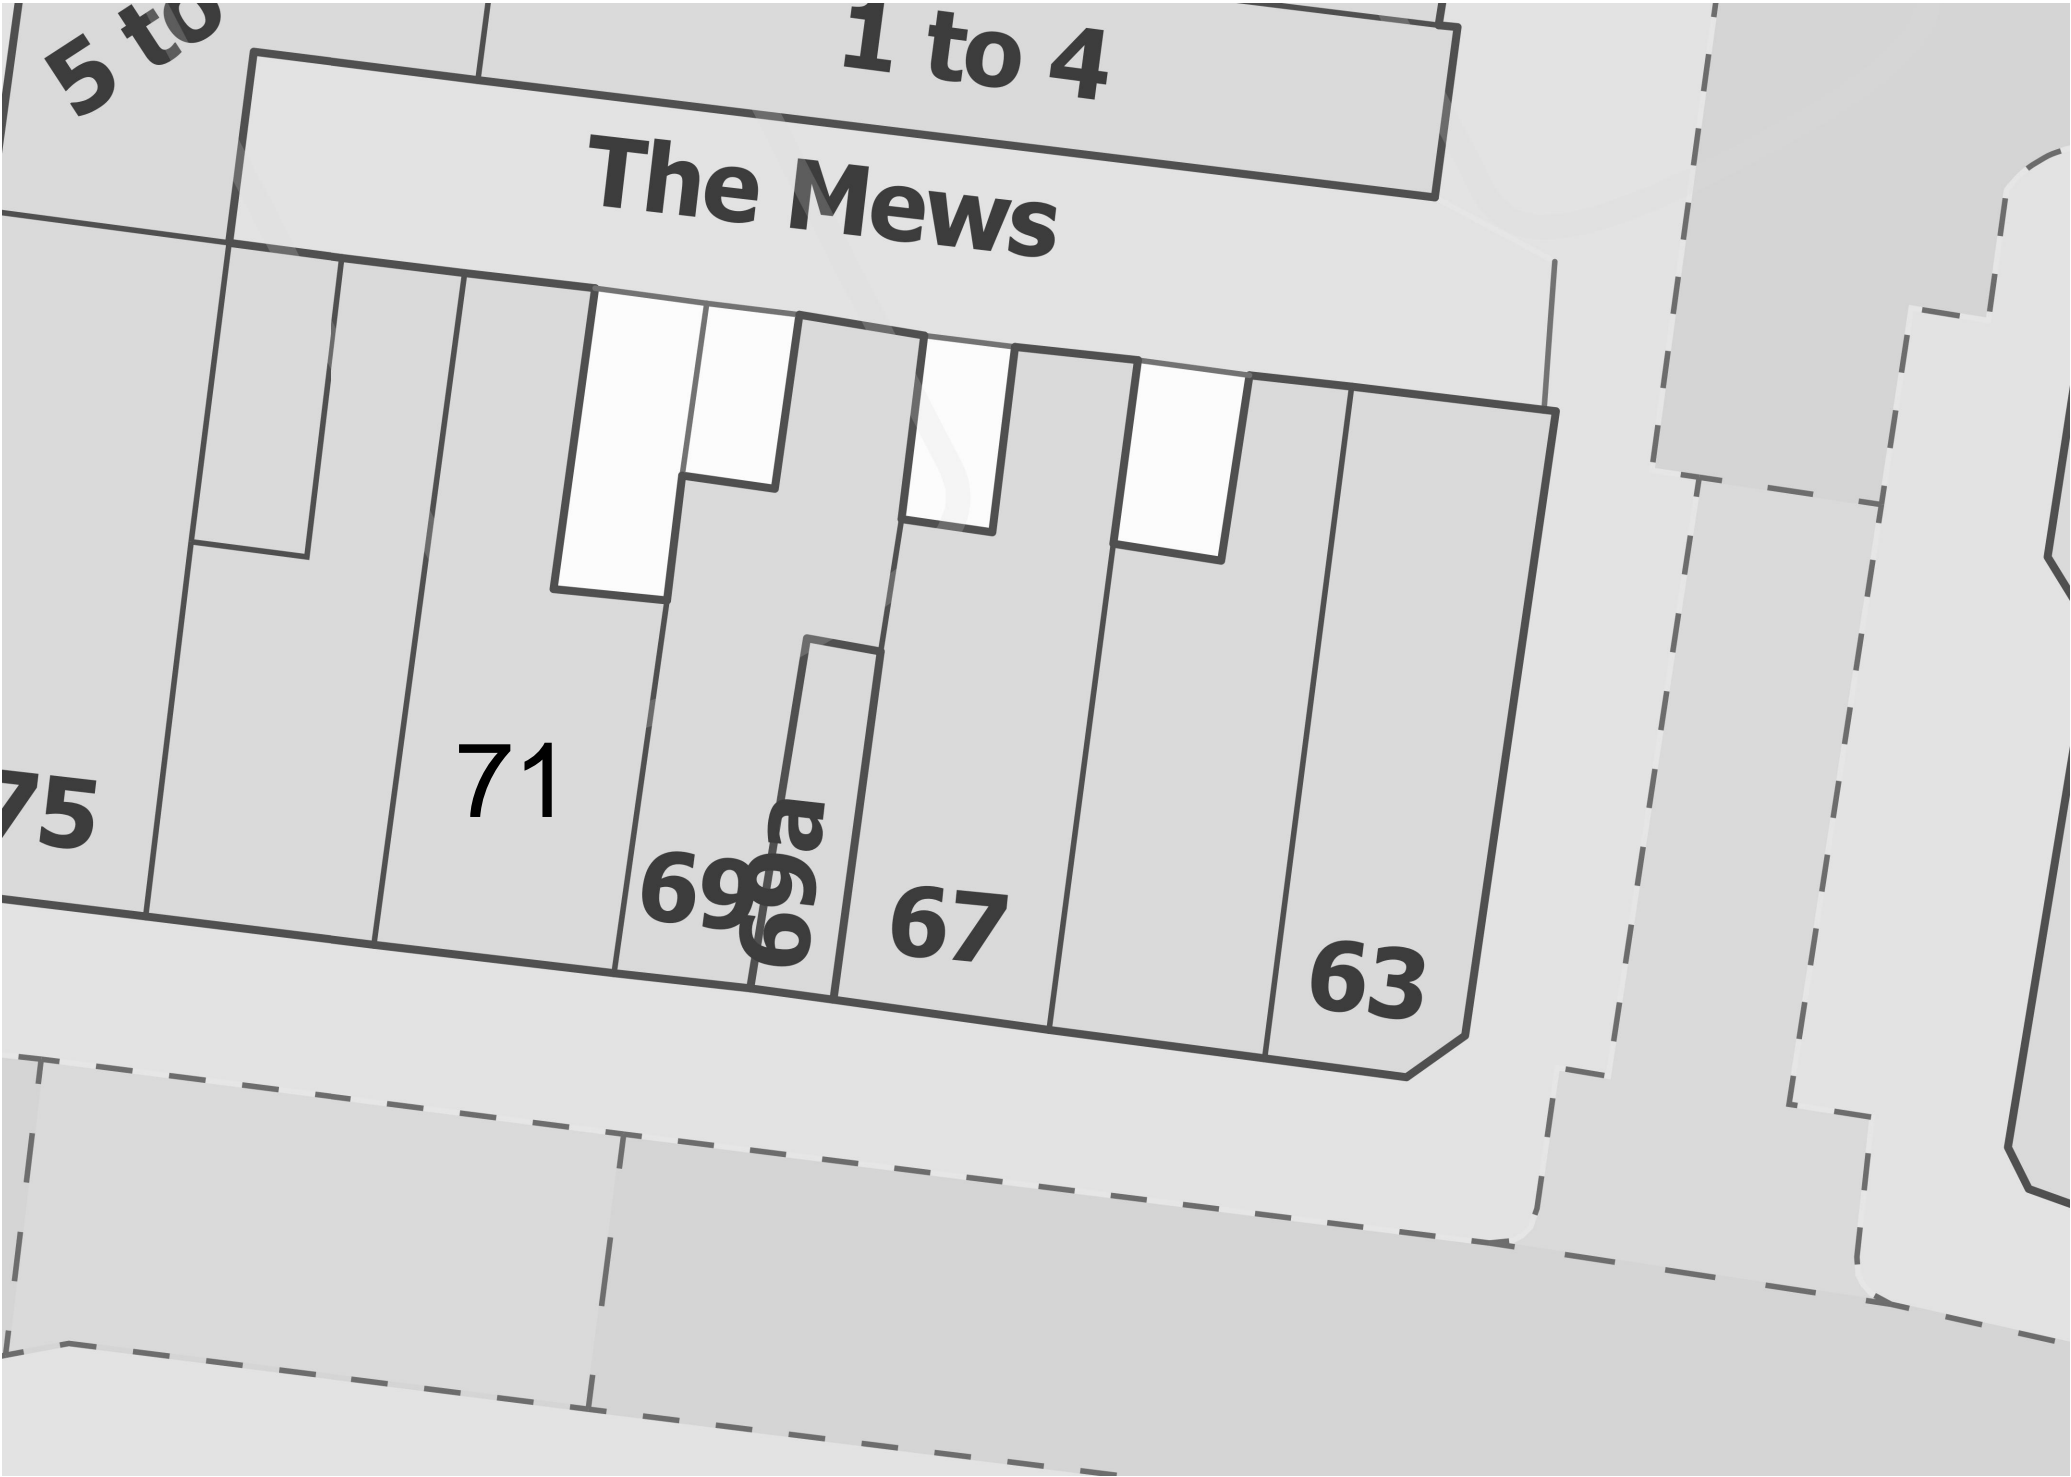

LOCATION PLAN - SCALE 1:200

rev.	description	date	chkd
<div><div><div><div><div></div><div></div></div><div><div></div><div></div></div></div><div><div>Design And Plan</div><div>CONSULTANTS</div></div></div><div><div><div>10 Wimborne Avenue</div><div>Chislehurst BR7 6RQ</div><div>020 3004 9238</div><div>07931 931 035</div><div>s.nagpal@dapconsultants.co.uk</div><div>www.dapconsultants.co.uk</div></div></div></div>			

project : 71 Sidcup High Street
DA14 6DW

drawing title :

Block Plan

drawn: SN	chkd : SS	date: 23.05.21
status: Planning		scale: 1:200@A3
proj no : 1718	drg no: 05	rev no: