
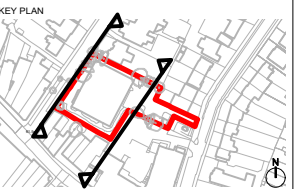
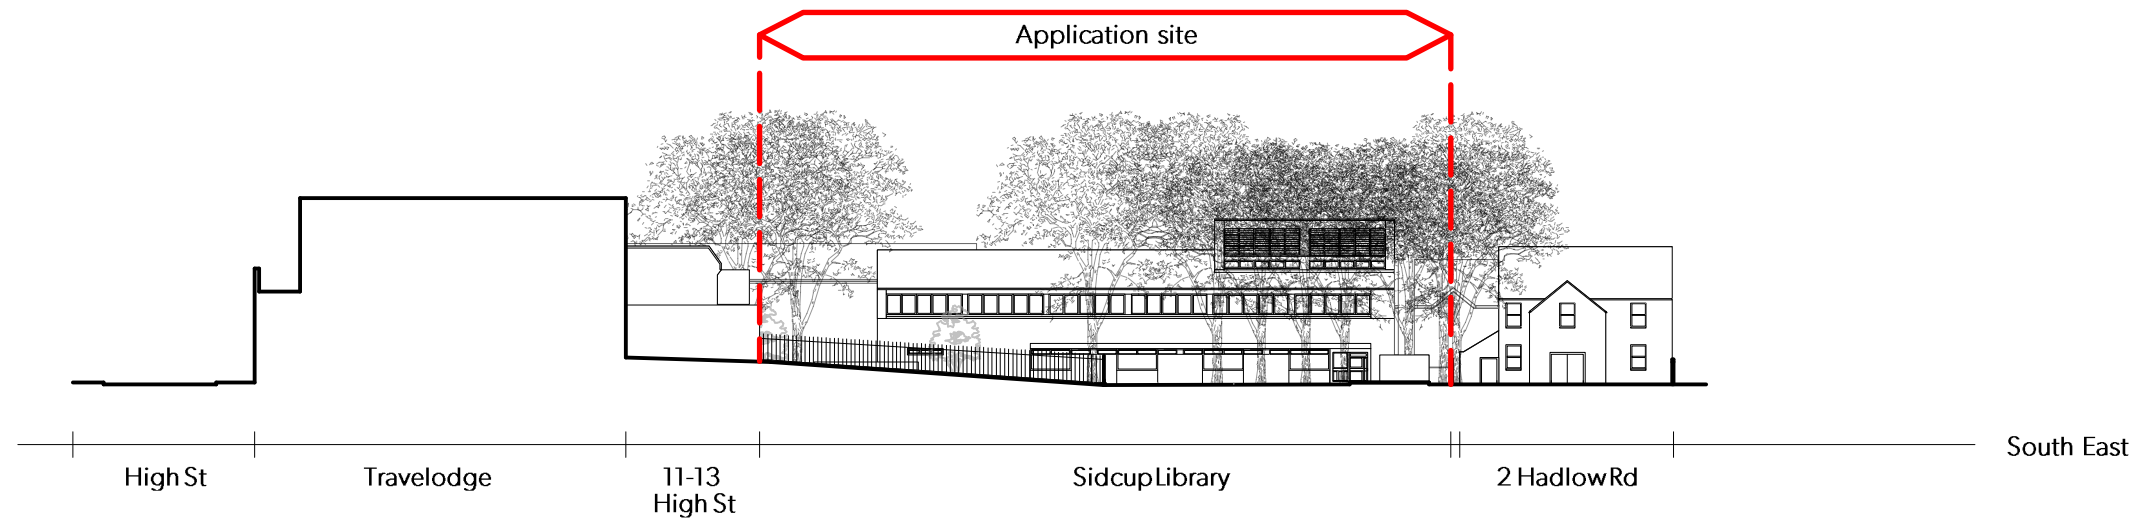


Do not scale from this drawing. This drawing is based on dimensional survey information provided by others. The architect cannot accept responsibility for the accuracy of this survey information. All dimensions are shown in metric. This drawing remains the copyright of Stitch Studio Ltd.

DRAWING NOTES

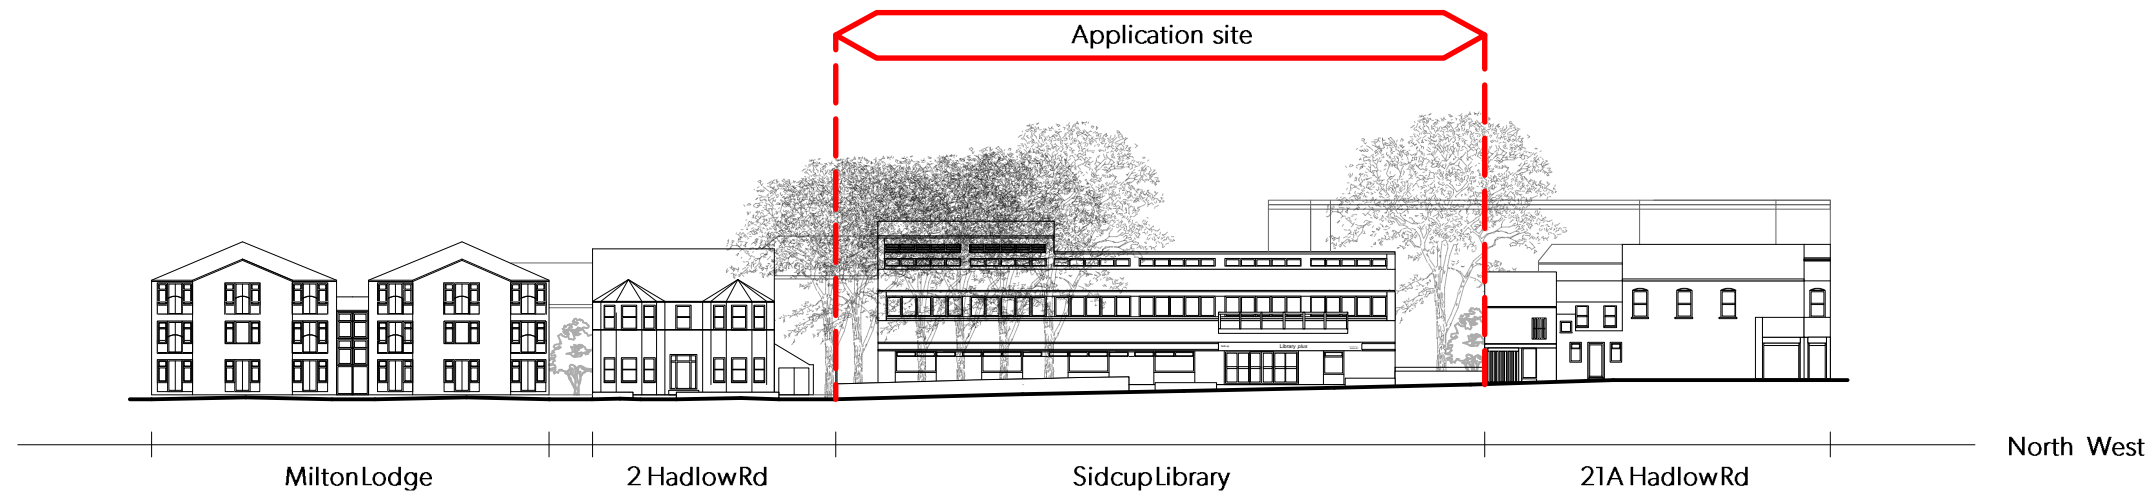

**stitch**  
Architects & Urban Designers  
Suite 6, Fusion House, 28 Rochester Place, London, NW1 9DF  
www.stitch-studio.co.uk, +44 (0)20 3617 8725

PROJECT

Sidcup Library

PROJECT CODE

20217

CLIENT

BexleyCo

DRAWING TITLE

Existing site elevations

STATUS

Planning

SCALE

1:500 @ A3

SHEET

A3

DATE OF FIRST ISSUE

22.10.21

DRAWING NUMBER

20217-STCH-XX-ZZ-DR-A-1003 -

REVISION