

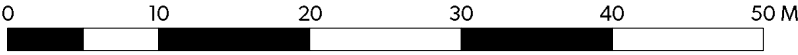
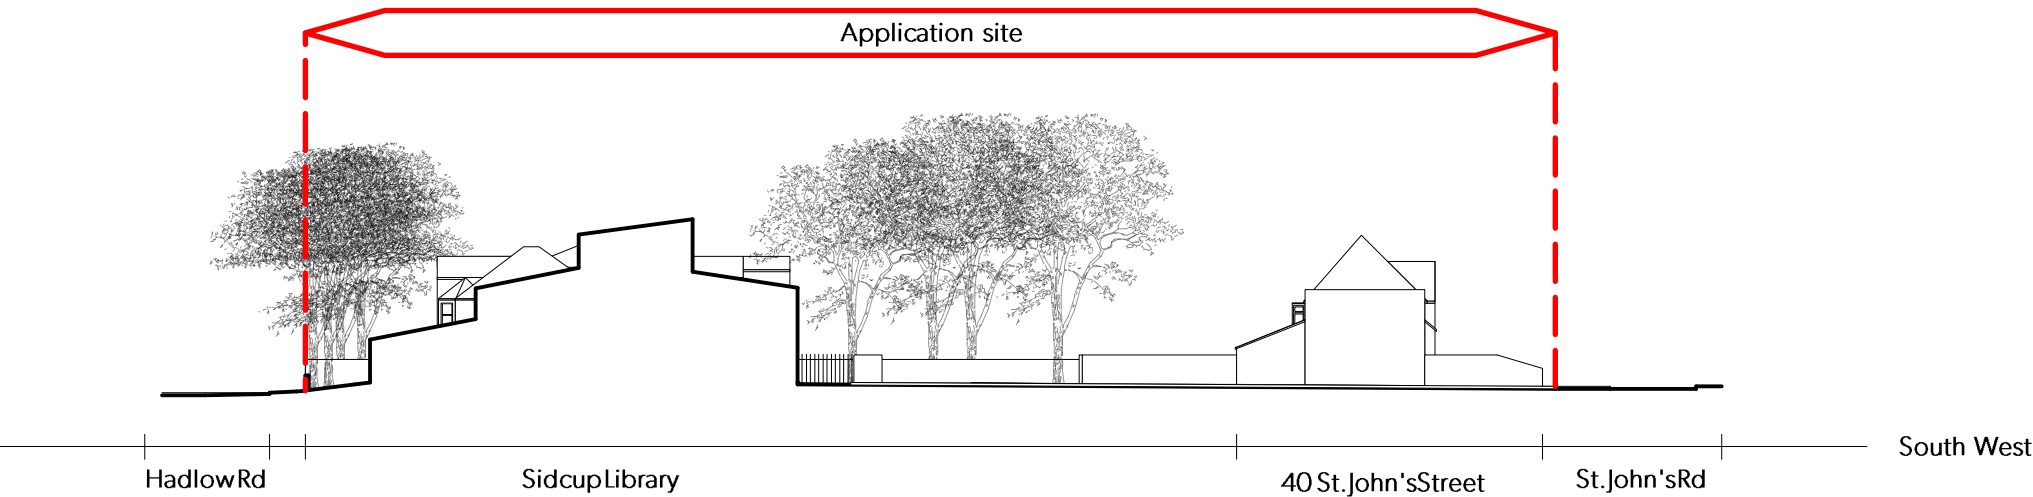


Do not scale from this drawing. This drawing is based on dimensional survey information provided by others. The architect cannot accept responsibility for the accuracy of this survey information. All dimensions are shown in metric. This drawing remains the copyright of Stitch Studio Ltd.

DRAWING NOTES

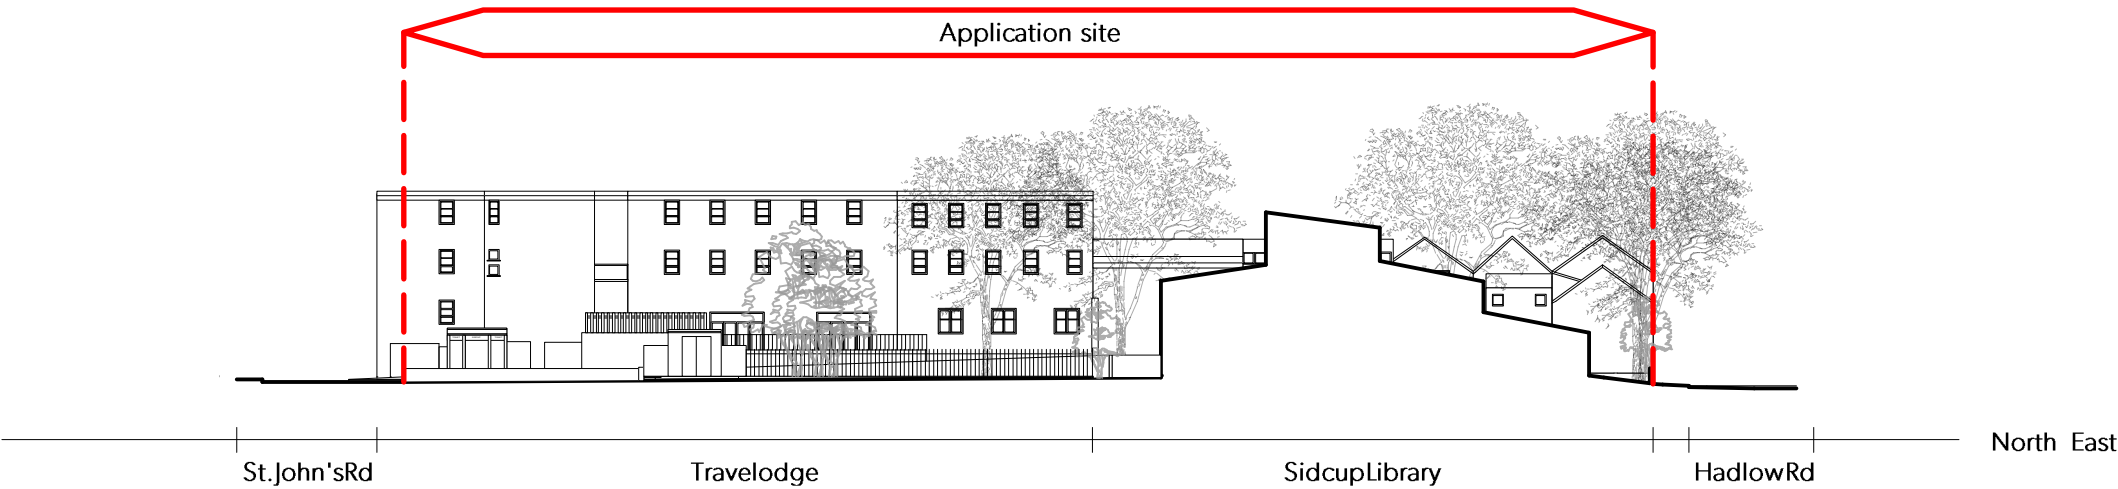

KEY PLAN

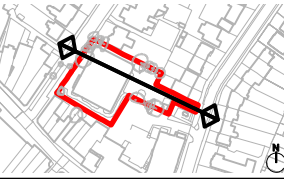

**stitch**  
Architects & Urban Designers  
Suite 6, Fusion House, 28 Rochester Place, London, NW1 9DF  
www.stitch-studio.co.uk, +44 (0)20 3617 8725

PROJECT

Sidcup Library

PROJECT CODE CLIENT  
20217 BexleyCo

DRAWING TITLE STATUS  
Existing site sections Planning

SCALE SHEET DATE OF FIRST ISSUE  
1:500 @ A3 A3 22.10.21

DRAWING NUMBER REVISION  
20217-STCH-XX-ZZ-DR-A-1004 -