


Proposed Site for Sports Hall



Existing Groundsman Store



Proposed site for Groundsman Store

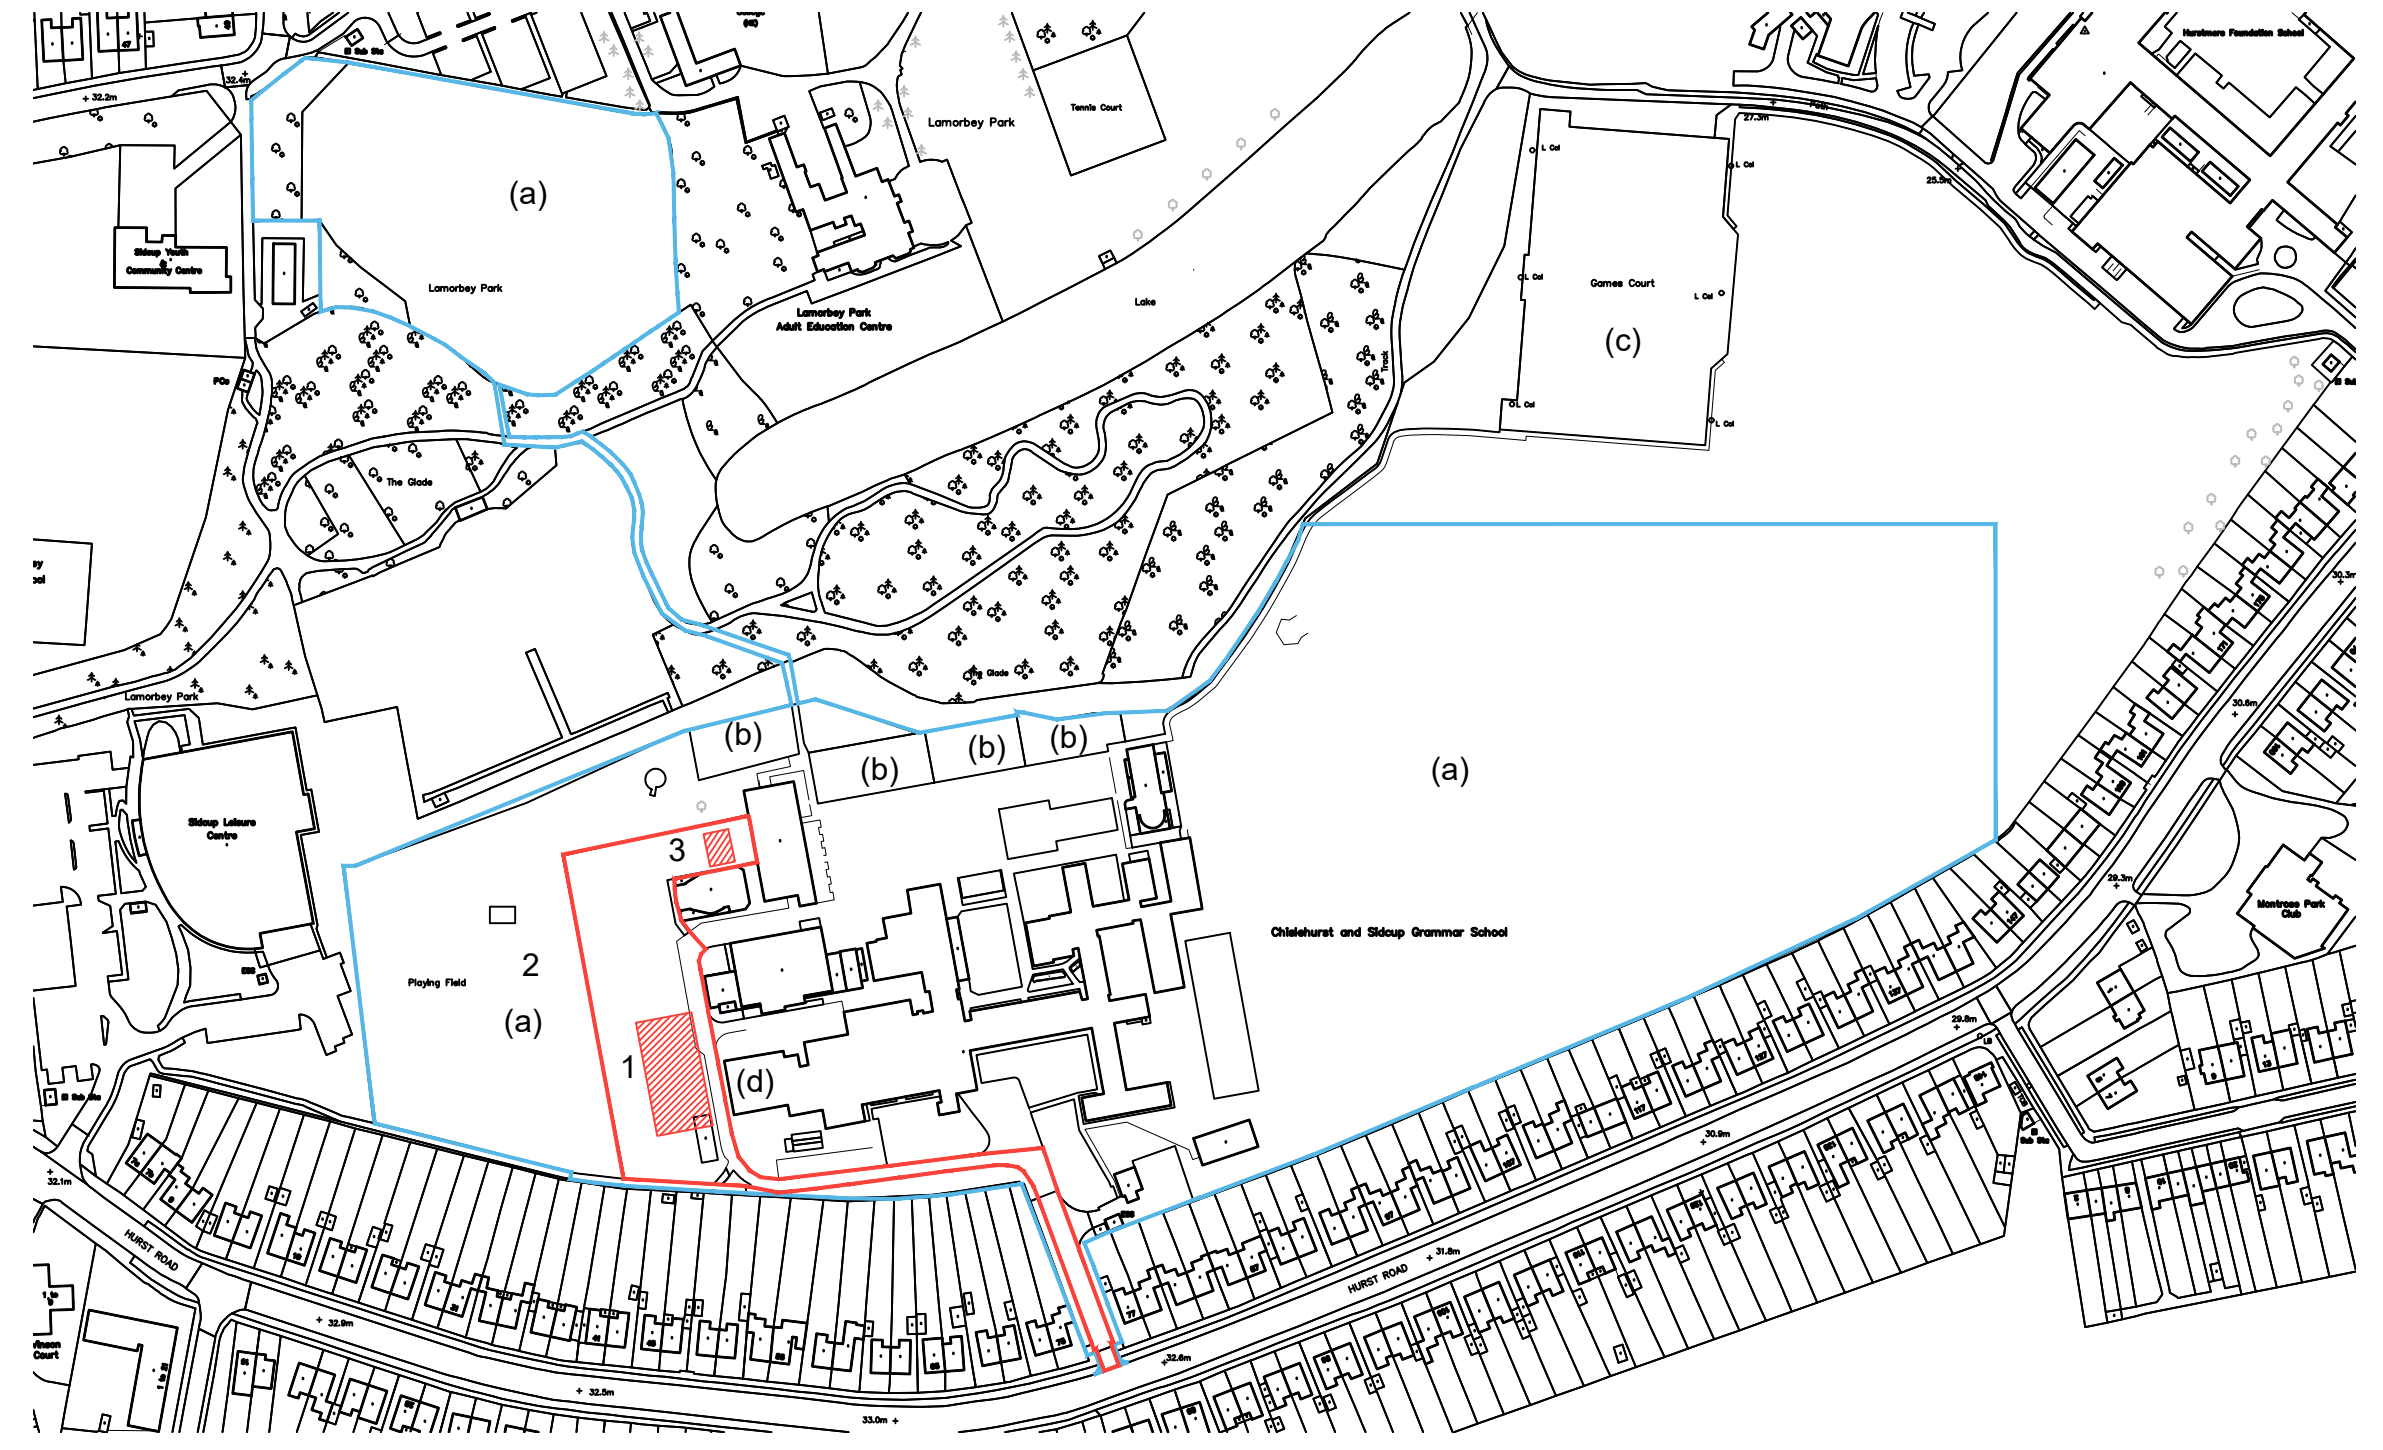

Key

- 1 - Proposed New Sports Hall
- 2 - 90x55m U11/U12 Rugby pitch
- 3 - Proposed location for groundsman store
- a) existing playing field used for outdoor sports, b) existing hardcourts
- c) All weather pitch shared with neighboring school, d) Existing Gymnasium

Site Area as outlined in red = 5598m²

Ingleton Wood LLP shall have no liability to the Employer arising out of any unauthorized modification or amendment to, or any transmission, copy or use of the material, or any proprietary work contained therein, by the Employer, Other Project Team Member, or any other third party.

All dimensions are to be checked and verified on-site by the Main Contractor prior to commencement; any discrepancies are to be reported to the Contract Administrator.

This drawing is to be read in conjunction with all other relevant drawings and specifications

Do Not Scale

© Ingleton Wood LLP

P1	-	00/00/00	XX	XX
Rev	Description	Date	Chk	Apr
Project No: CHSG		Scale @ A3: As Indicated		Drawn By: MC

Project:
Chislehurst and Sidcup Grammar
Sidcup
DA15 9AG

Client:
Chis and Sid Grammar School

Title:
Proposed 4 Court Sports Hall
Site Location Plan

Drawing Number:
CHSGSH- IW -XX-XX-DR-A-2400

Status: S2 | Purpose of Issue: Information | Revision: P1

Ingleton
Wood

Property and Construction
Consultants

Issuing office: Colchester
T: 01206 224270
www.ingletonwood.co.uk

Vision, form and function