



Ingleton Wood LLP shall have no liability to the Employer arising out of any unauthorized modification or amendment to, or any transmission, copy or use of the material, or any proprietary work contained therein, by the Employer, Other Project Team Member, or any other third party. All dimensions are to be checked and verified on-site by the Main Contractor prior to commencement; any discrepancies are to be reported to the Contract Administrator. This drawing is to be read in conjunction with all other relevant drawings and specifications.  
Do Not Scale © Ingleton Wood LLP

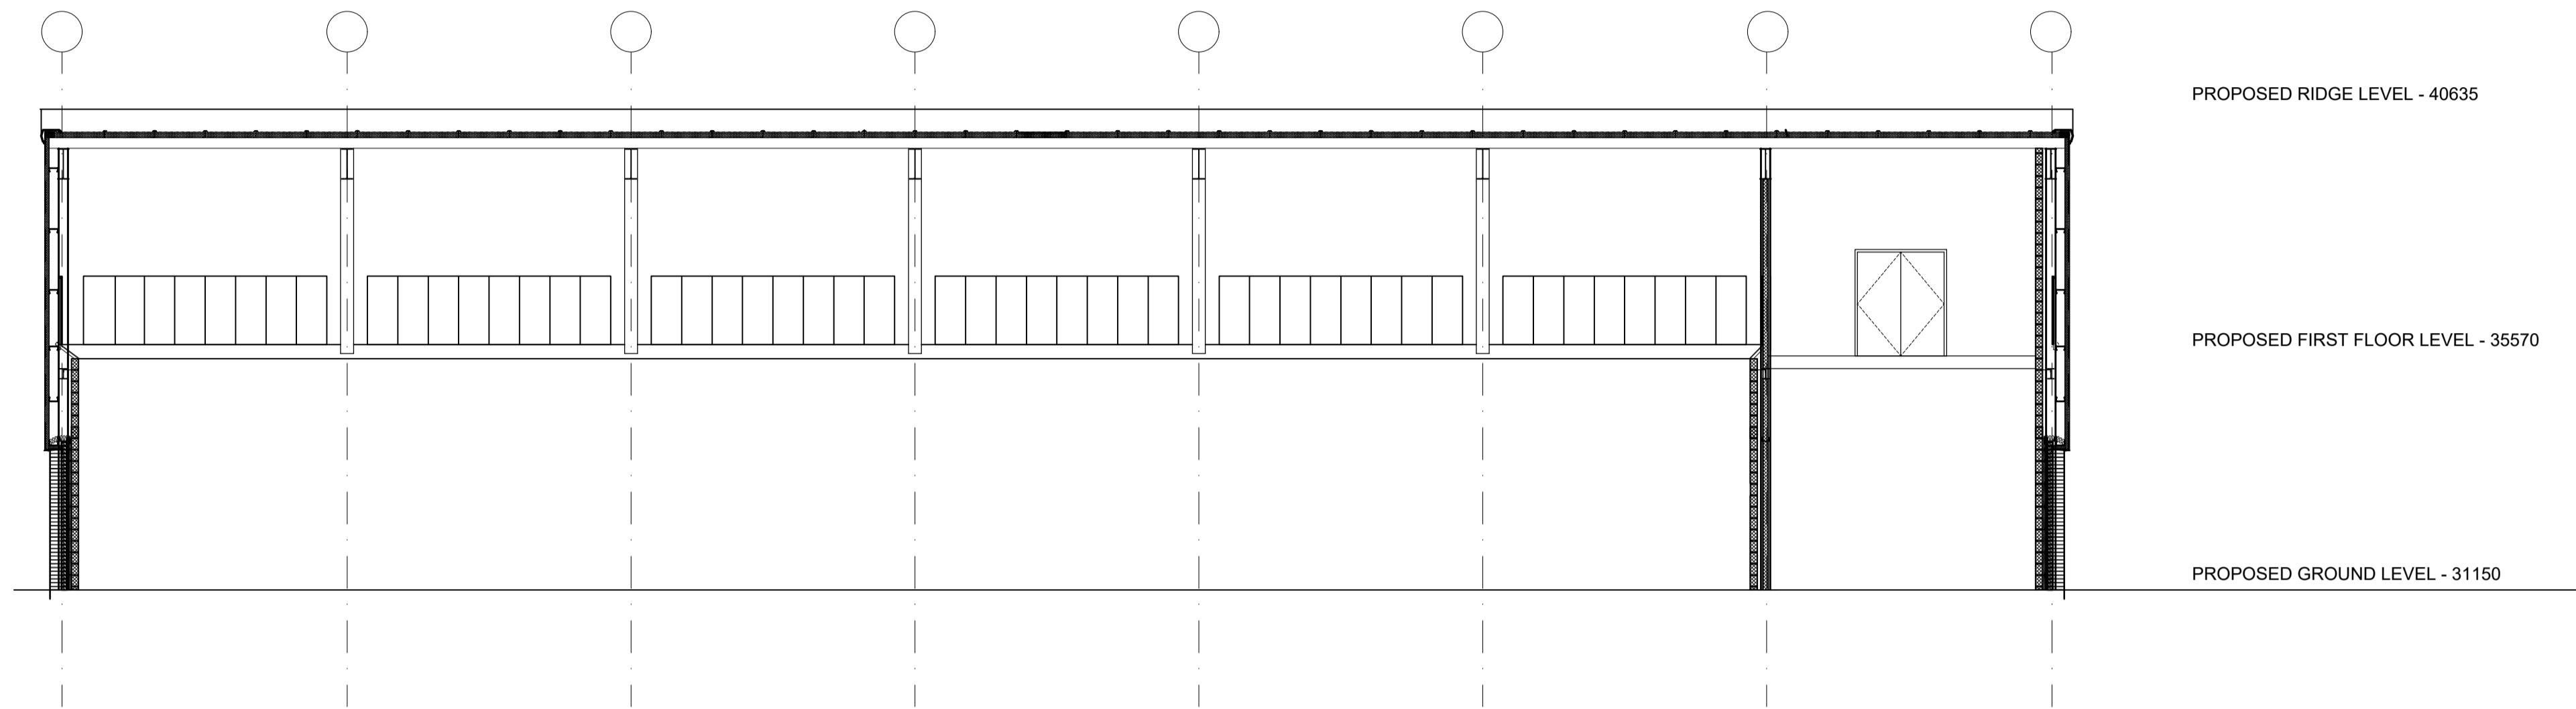

Proposed Long Section @ 1:100

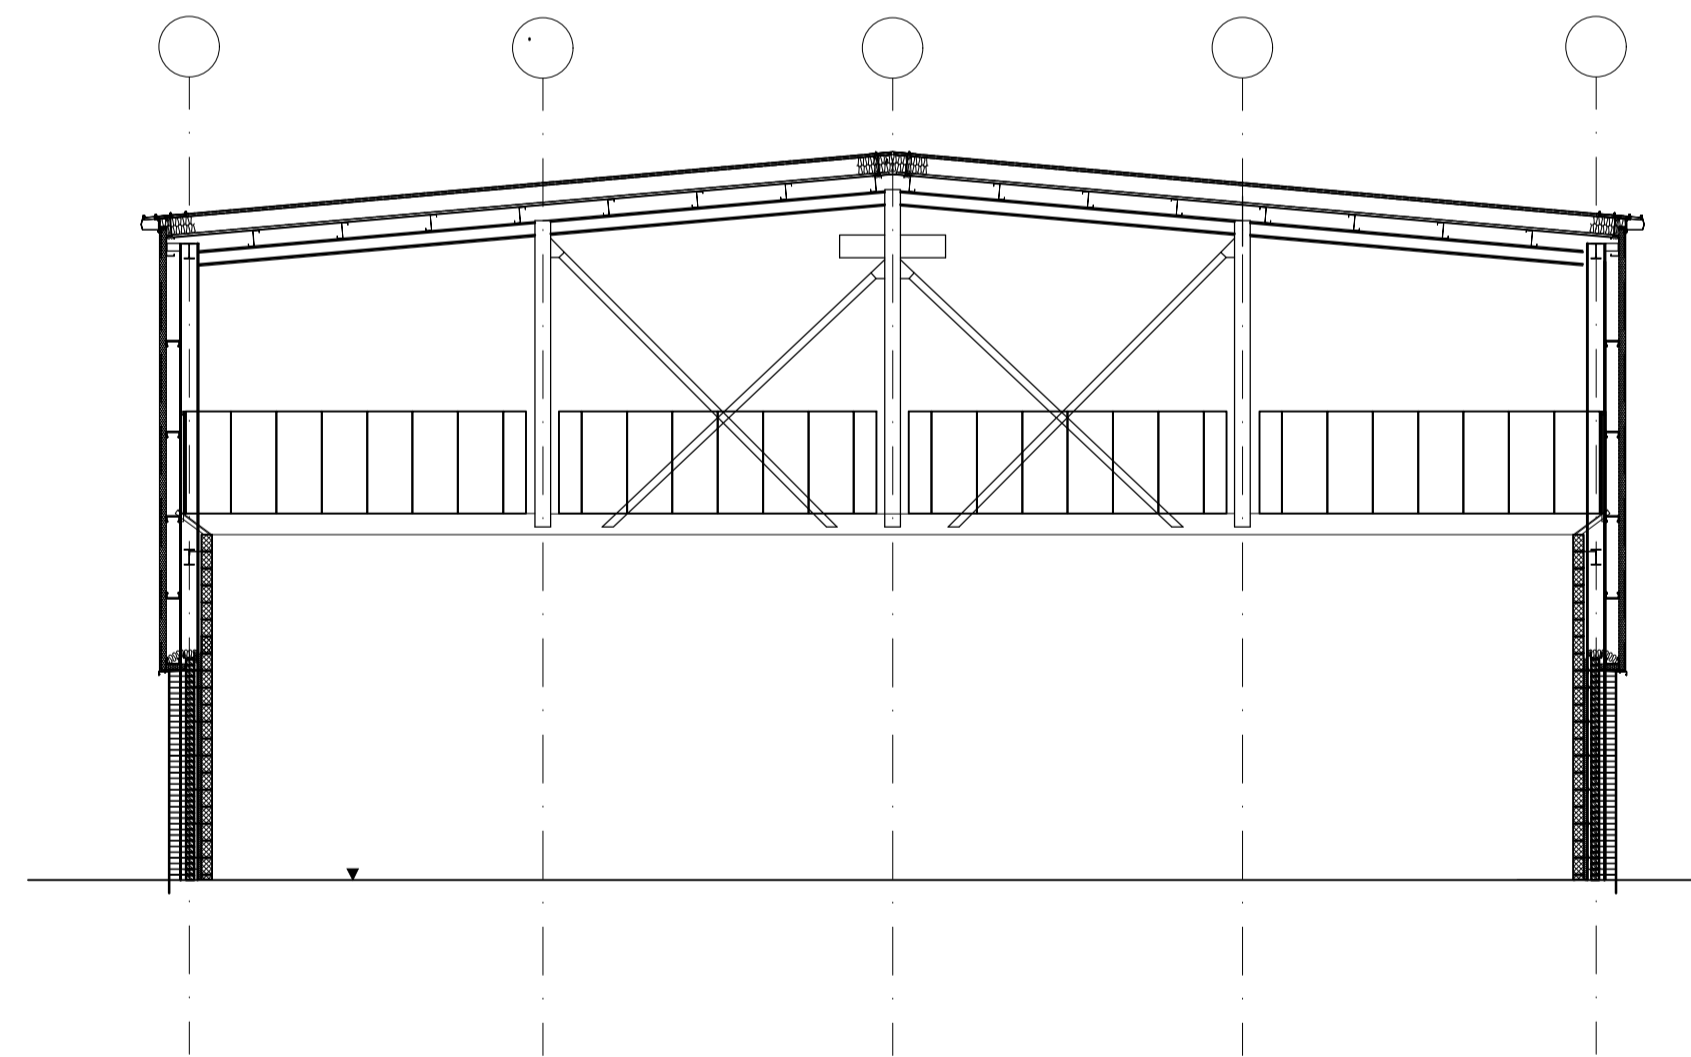

Proposed Short Section @ 1:100

P01	00/00/00	XX	XX
Rev	Description	Date	CHK
Project No:	Scale @ A1:	Drawn By:	MC
501752	As Indicated		

Vision, form and function  
Project:  
Chislehurst and Sidcup Grammar  
Sidcup  
DA15 9AG

Client:  
Chislehurst and Sidcup  
Grammar School

Title:  
Proposed Sections

Drawing Number:  
CHSGSH-IWD-XX-XX-DR-A-2520

Status:	Purpose of Issue:	Revision:
S2	Information	P01