


Proposed East Facing Elevation @ 1:100



Proposed North Facing Elevation @ 1:100

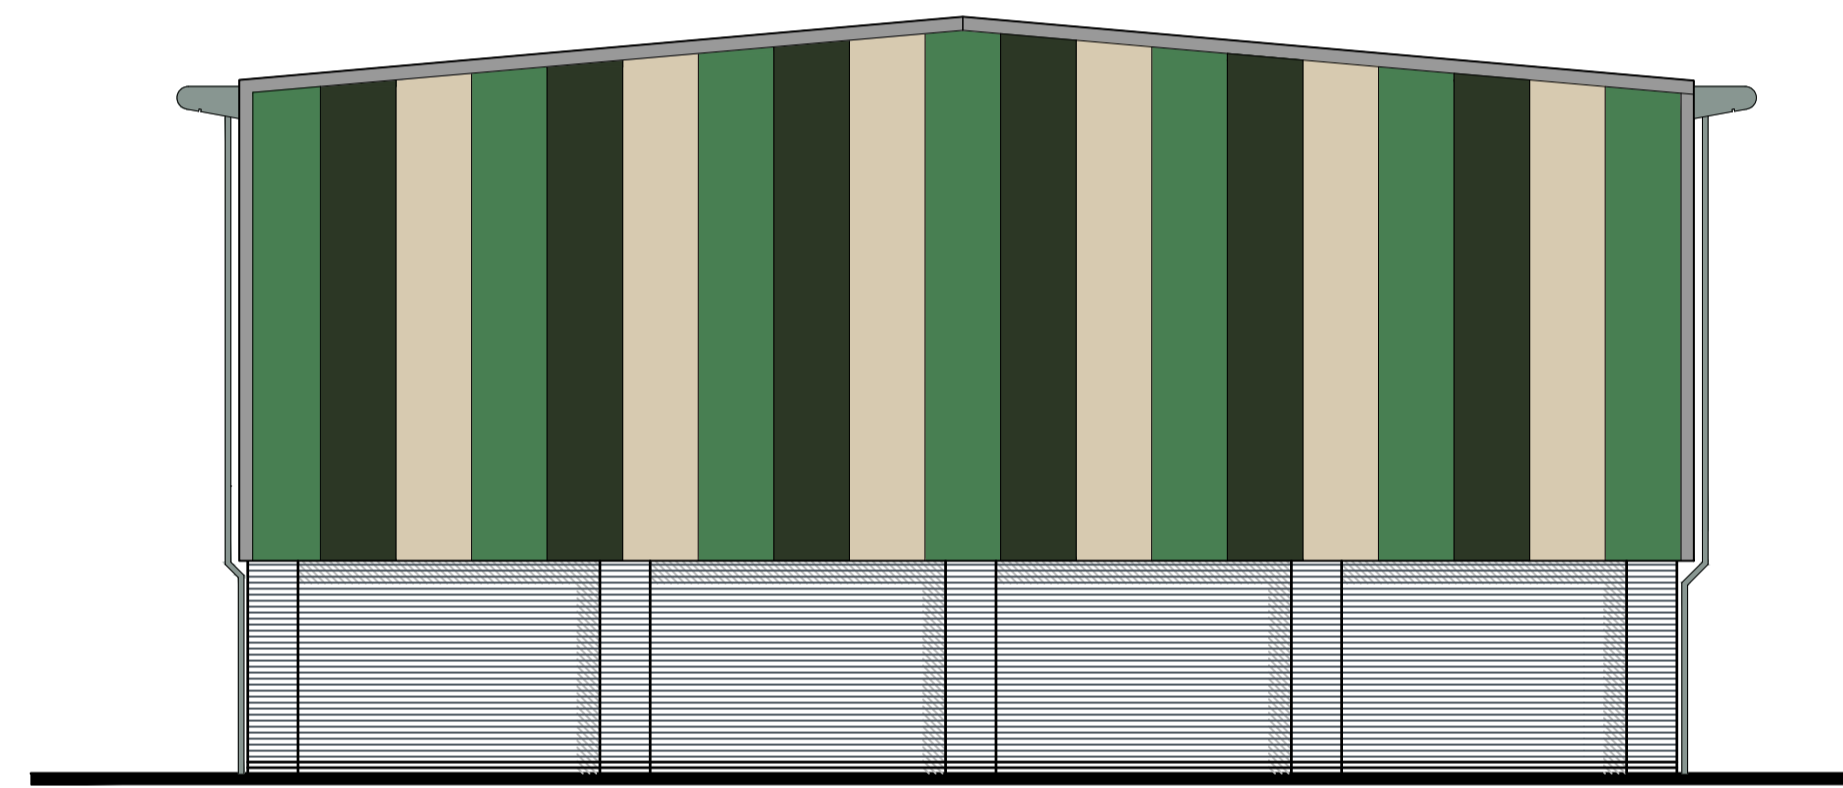

Proposed South Facing Elevation @ 1:100



Material Palette



Proposed West Facing Elevation @ 1:100

P01	First Issue	NOV 20	AW	AM
Rev	Description	Date	Chk	Appr
Project No:	Scale @ A1:	Drawn By:		
501752	As Indicated	MC		



Vision, form and function  
Project:  
Chislehurst and Sidcup Grammar  
Sidcup  
DA15 9AG

Client:  
Chislehurst and Sidcup  
Grammar School  
Title:  
Proposed Elevations

Drawing Number: CHSGSH-IWD-XX-XX-DR-A-2510			
Status:	Purpose of Issue:	Revision:	
D2	Tender	P01	