
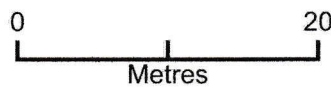


Address	The Old Vicarage, Vicarage Lane, Barrow Gurney, BS48 3RT
Proposal	Application for Listed Building Consent for installation of 10 roof mounted solar panels on the detached outbuilding
Title	Layout plan
Drawing Number	D2
Scale	1:500
Date	2 December 2021

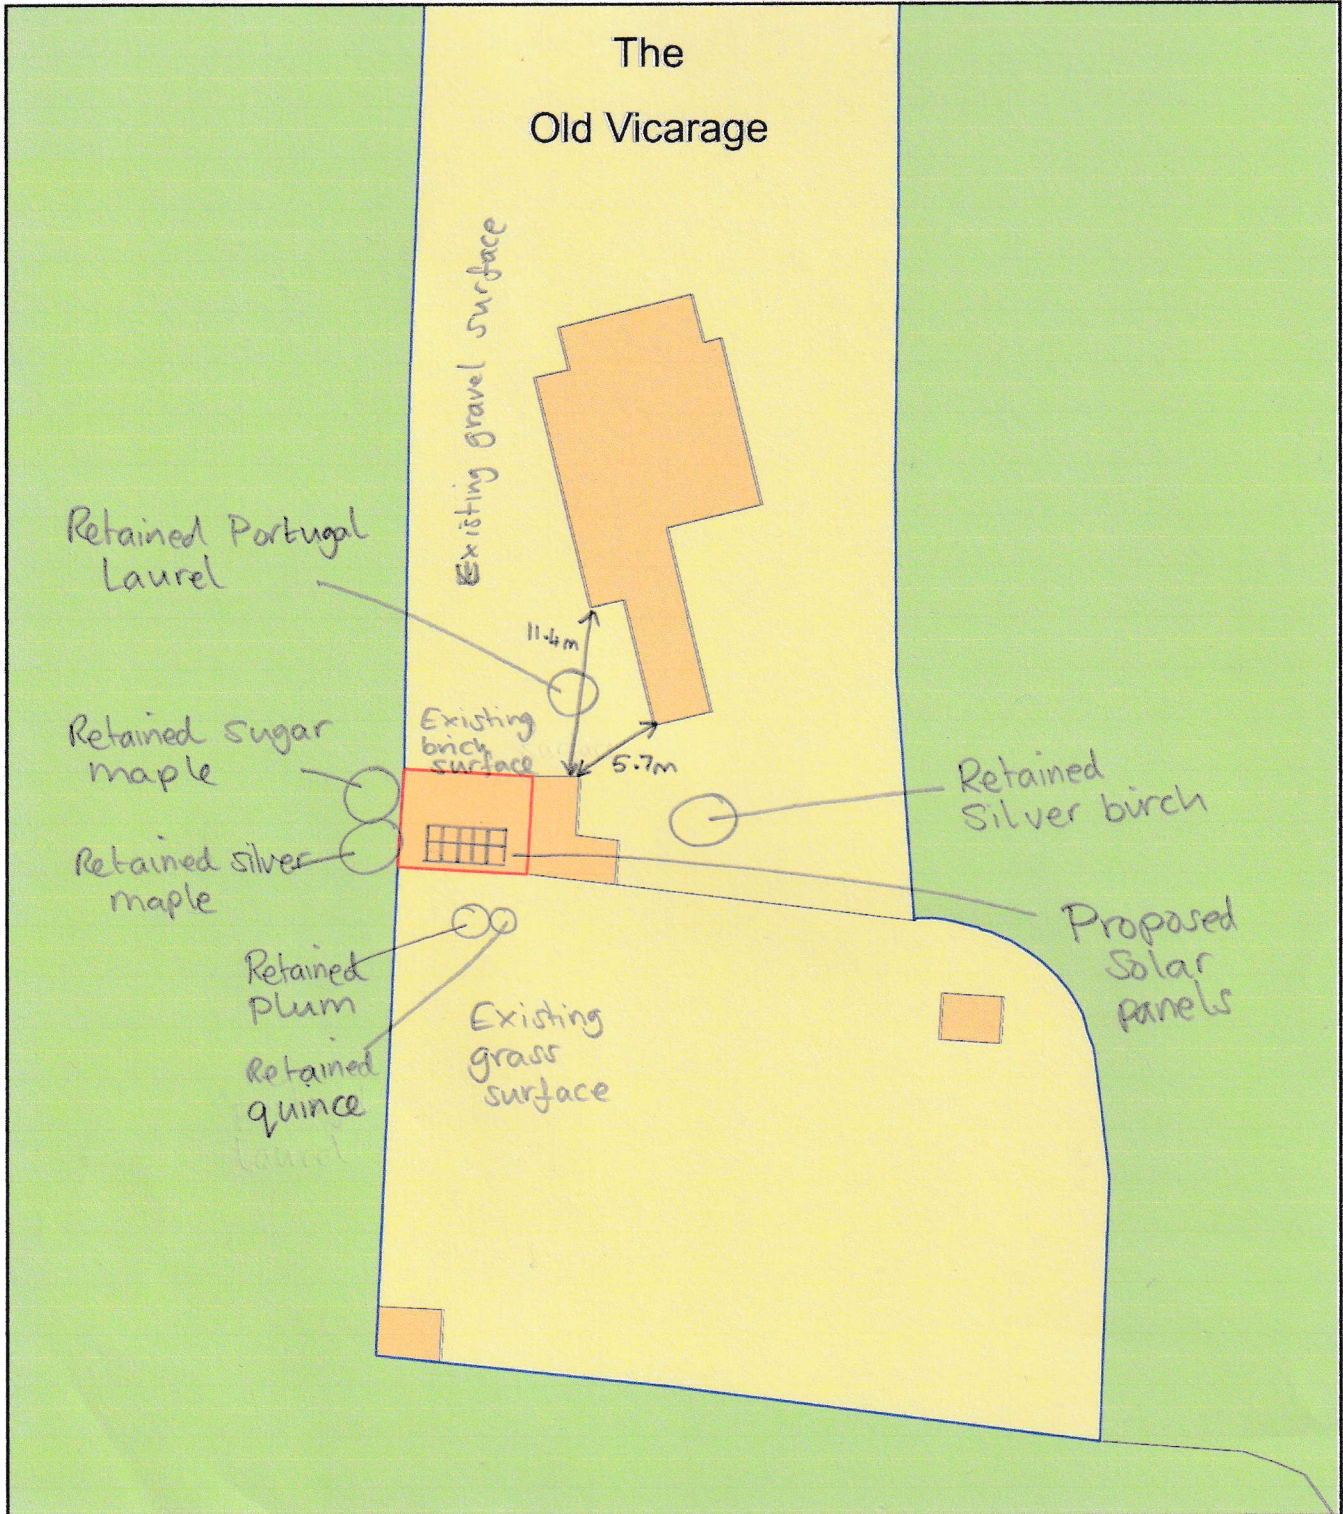

Plan Produced for: Catherine Walker
Date Produced: 30 Nov 2021
Plan Reference Number: TQRQM21334110907493
Scale: 1:500 @ A4