
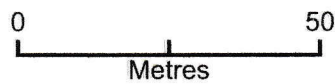


Address	The Old Vicarage, Vicarage Lane, Barrow Gurney, BS48 3RT
Proposal	Application for Listed Building Consent for installation of 10 roof mounted solar panels on the detached outbuilding
Title	Location plan
Drawing Number	D1
Scale	1:1250
Date	2 December 2021

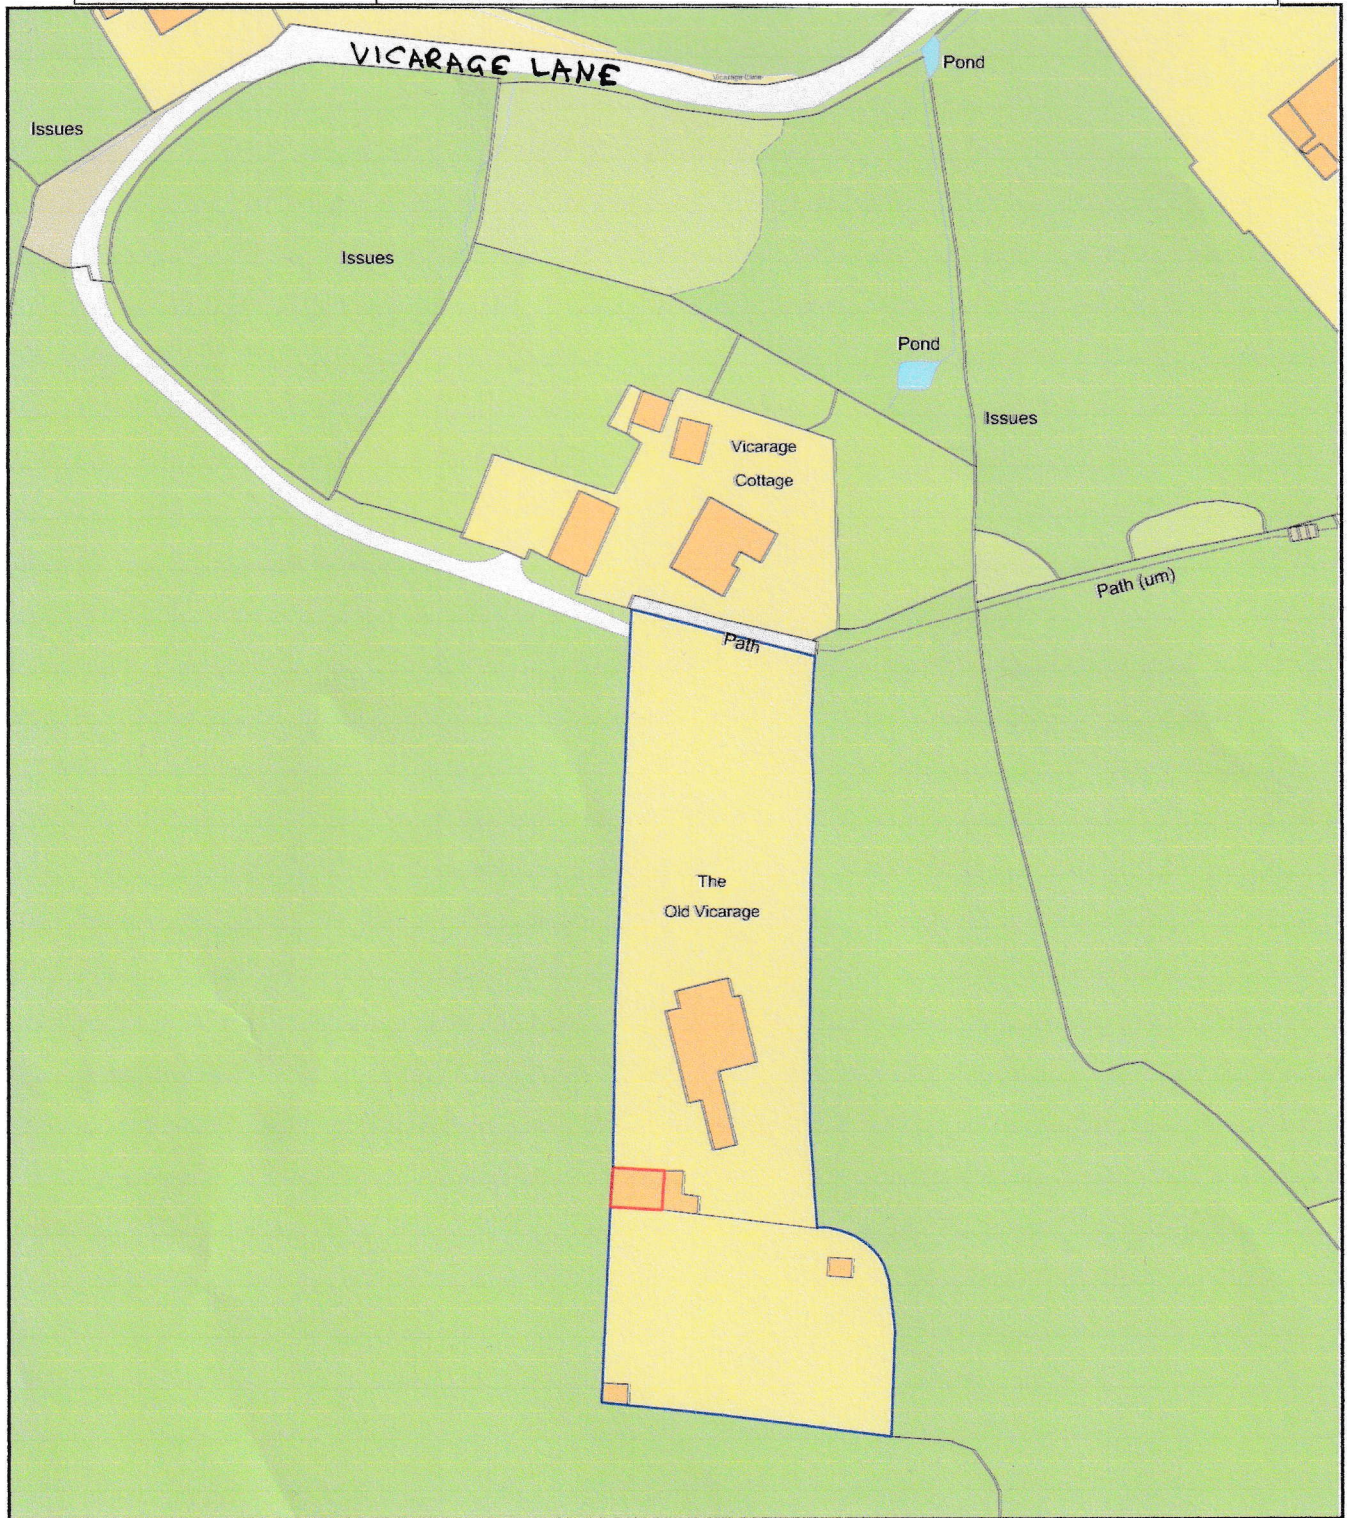

Plan Produced for: Catherine Walker

Date Produced: 30 Nov 2021

Plan Reference Number: TQRQM21334104759363

Scale: 1:1250 @ A4