
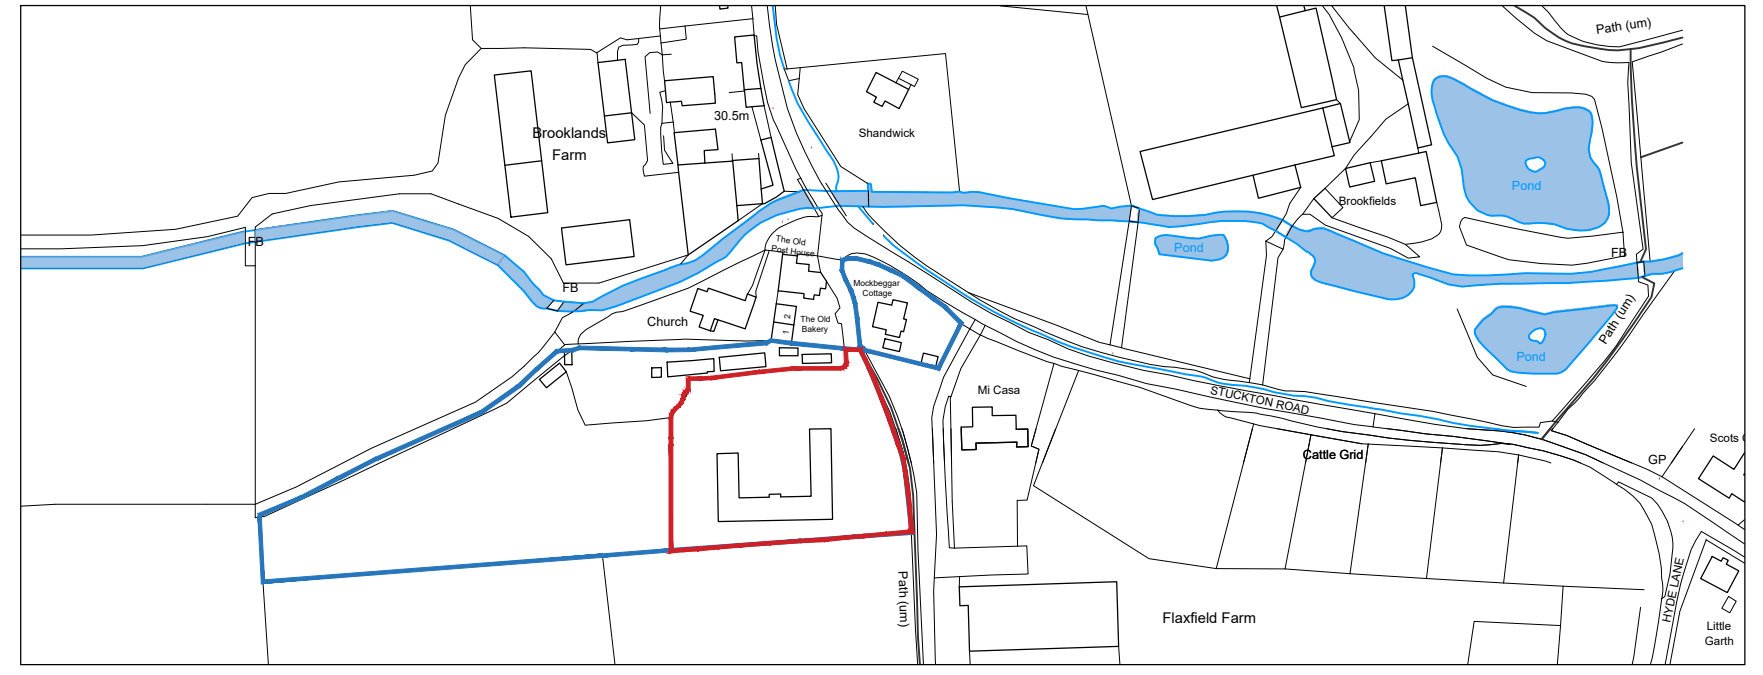



**1** Site Location Plan  
001 scale - 1:1250

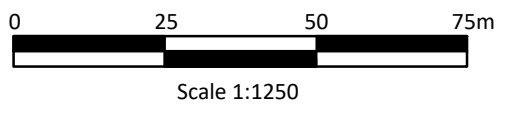

**2** Block Plan  
002 scale - 1:2500

Notes:

- All drawings are subject to Planning and Building Control consent.
- The details shown are for design intent purposes only and are subject to further design development with suppliers and sub-contractors
- Proposals subject to consultation and approval from Local Authority Building Control or an Approved Inspector
- All setting out dimensions should be checked on-site prior to construction and any discrepancies and/or omissions should be reported to the Architect immediately

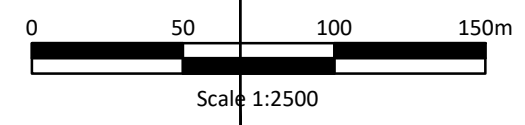

Drawn By: CE  
Date: 19/11/2021  
Checked By: DH  
Date: 19/11/2021

Project No: 21045  
Scale: VARIES @A3  
Dwg No: 006  
Rev:

Issued for: **PLANNING**  
Project/Client: Coles Yard Stuckton  
Drawing: Site Location Plan & Block Plan



27 Glasshouse Studios, Fryern Court Road, Fordingbridge, Hampshire, SP6 1QX  
T: (01425) 555806 www.brightspacearchitects.com  
© BrightSpace Architects Ltd. Contractors must work only to figured dimensions which are to be checked on site.  
Registered Office: 17 Northover Rd, Pennington, Lymington, Hampshire, SO41 8DU. Registered Number: 07999008

Rev.	Date	Details	Drawn	Chkd	Rev.	Date	Details	Drawn	Chkd
------	------	---------	-------	------	------	------	---------	-------	------