




1 Proposed Elevation A
scale - 1:100

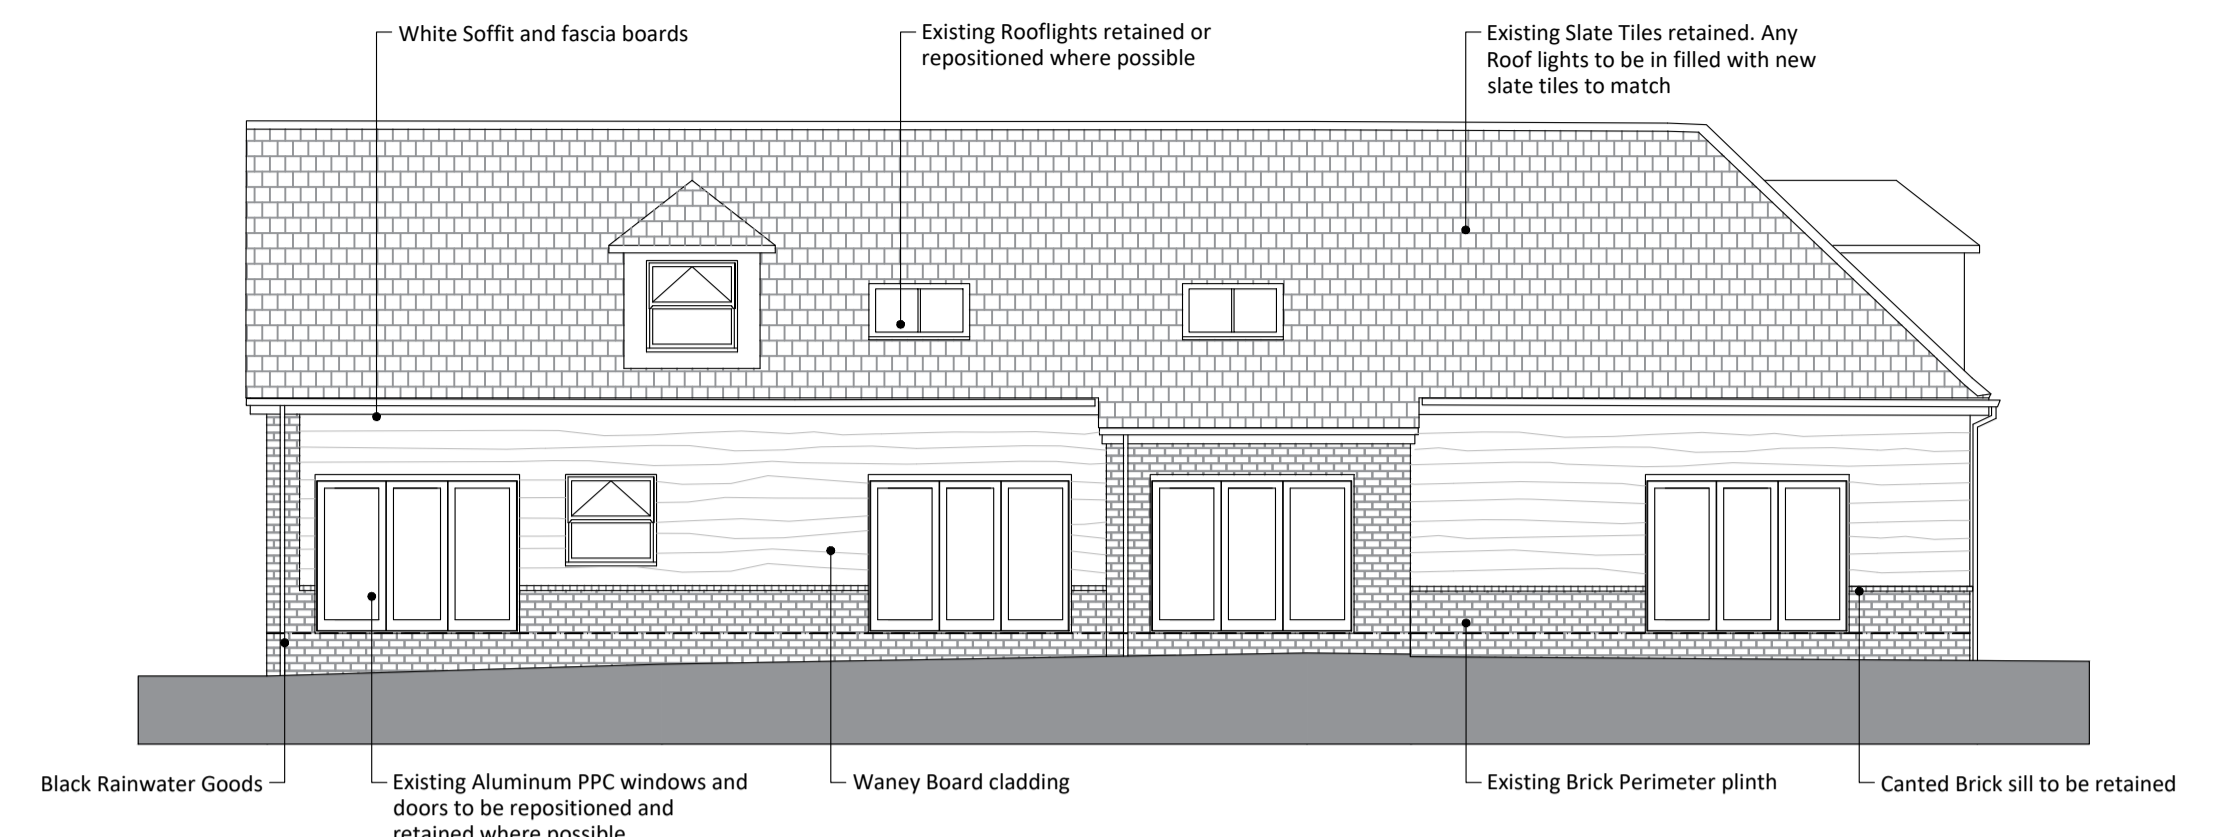


2 Proposed Elevation B
scale - 1:100

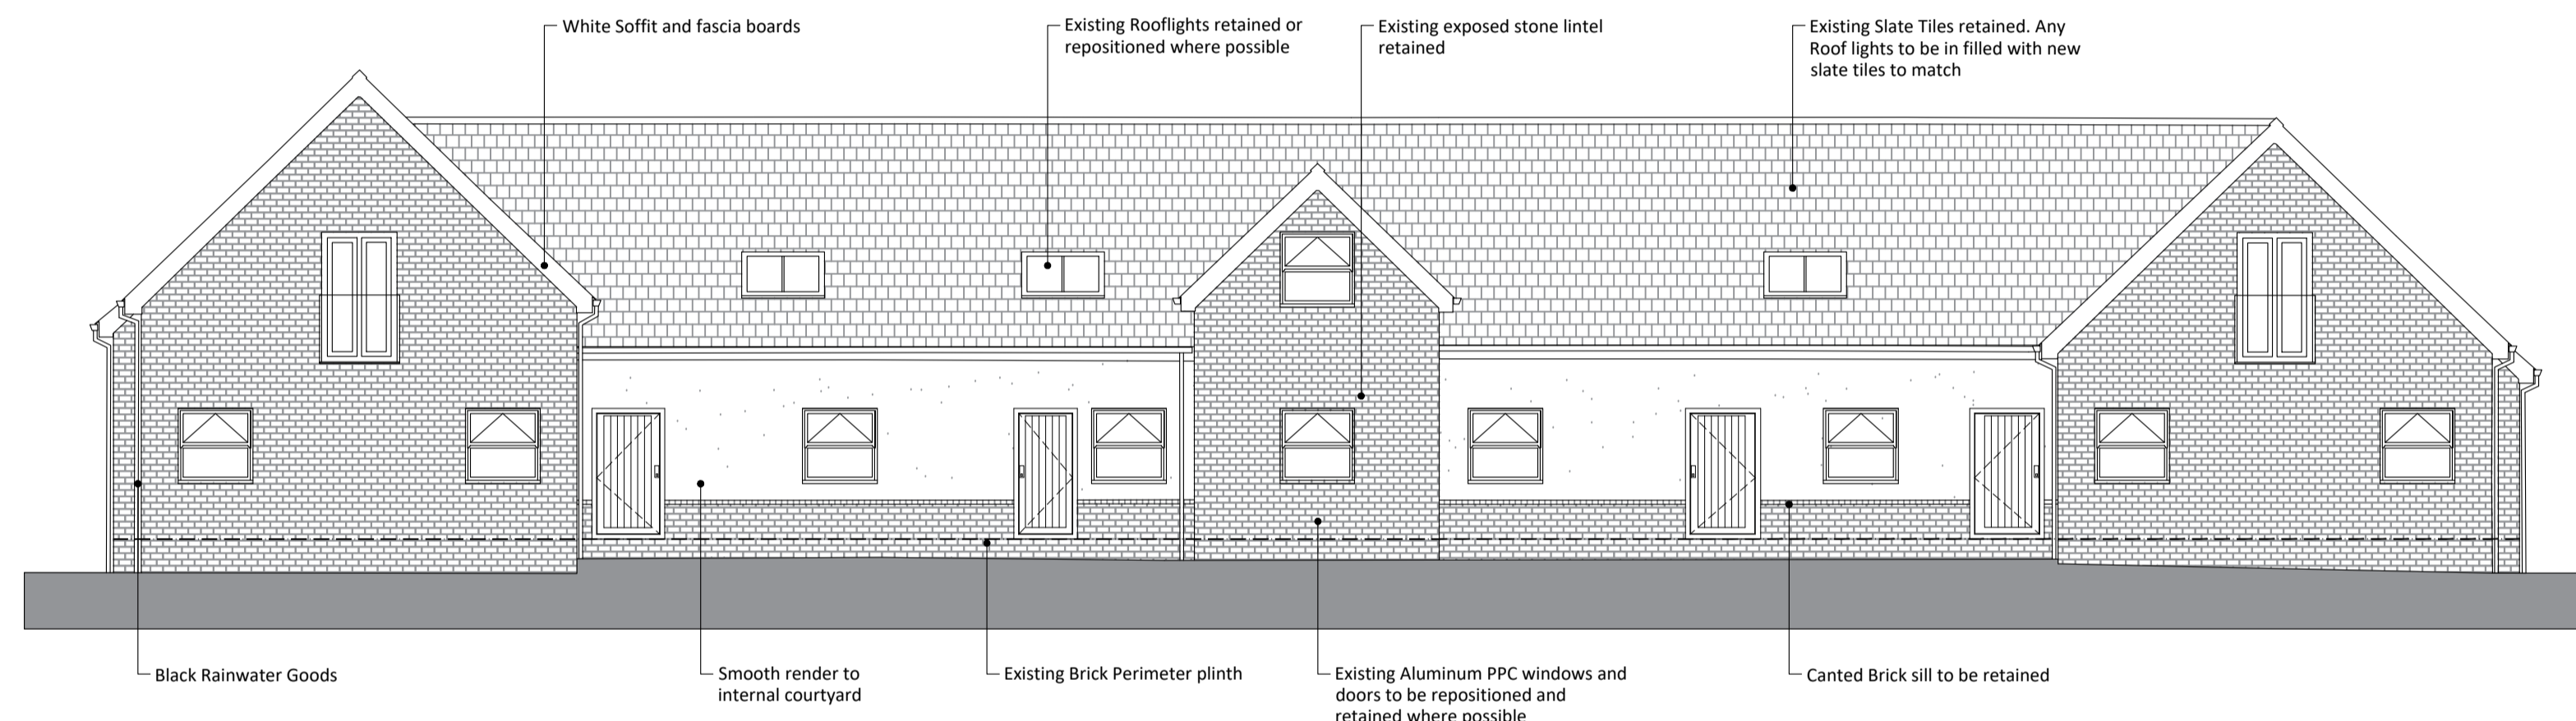

3 Proposed Elevation C
scale - 1:100

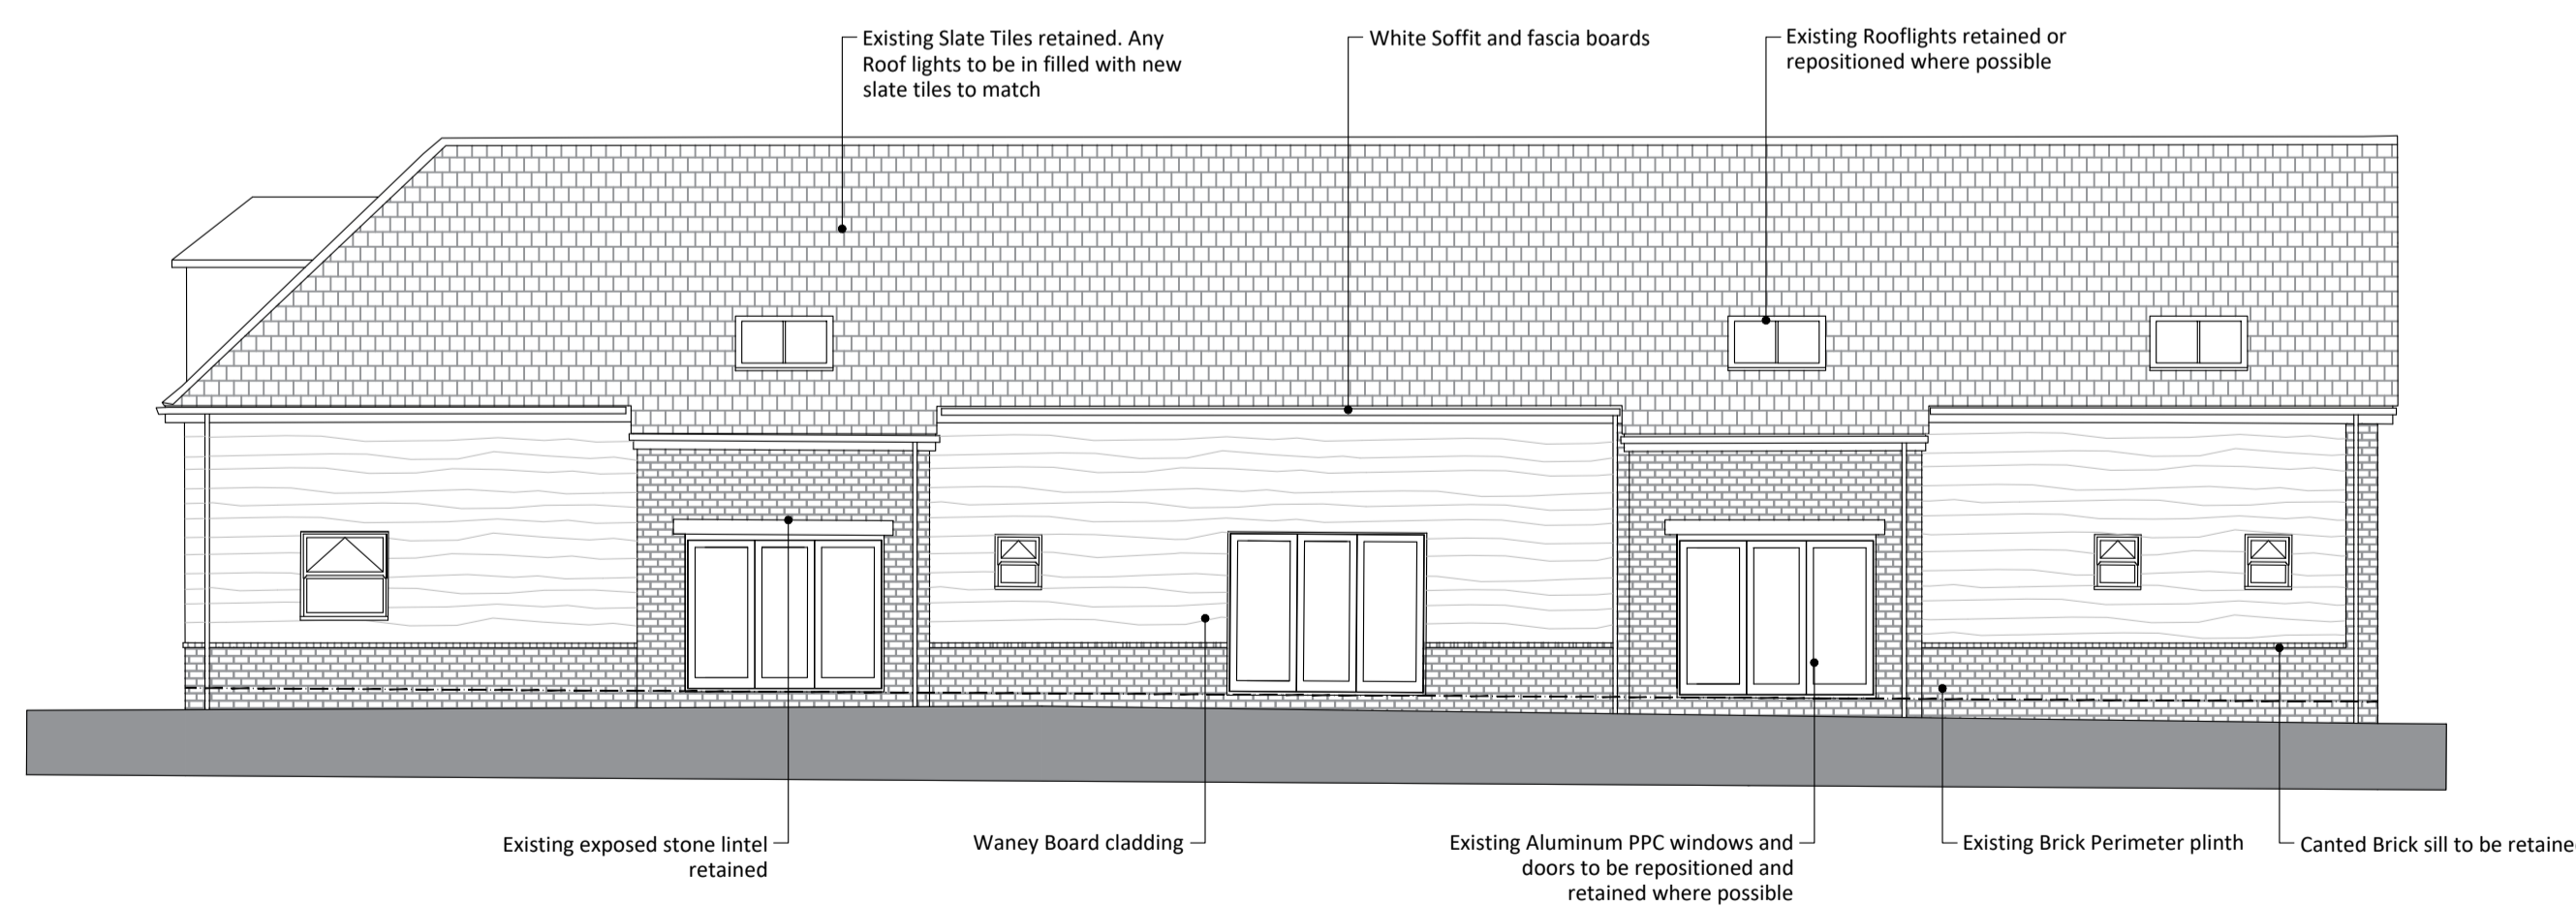

4 Proposed Elevation D
scale - 1:100

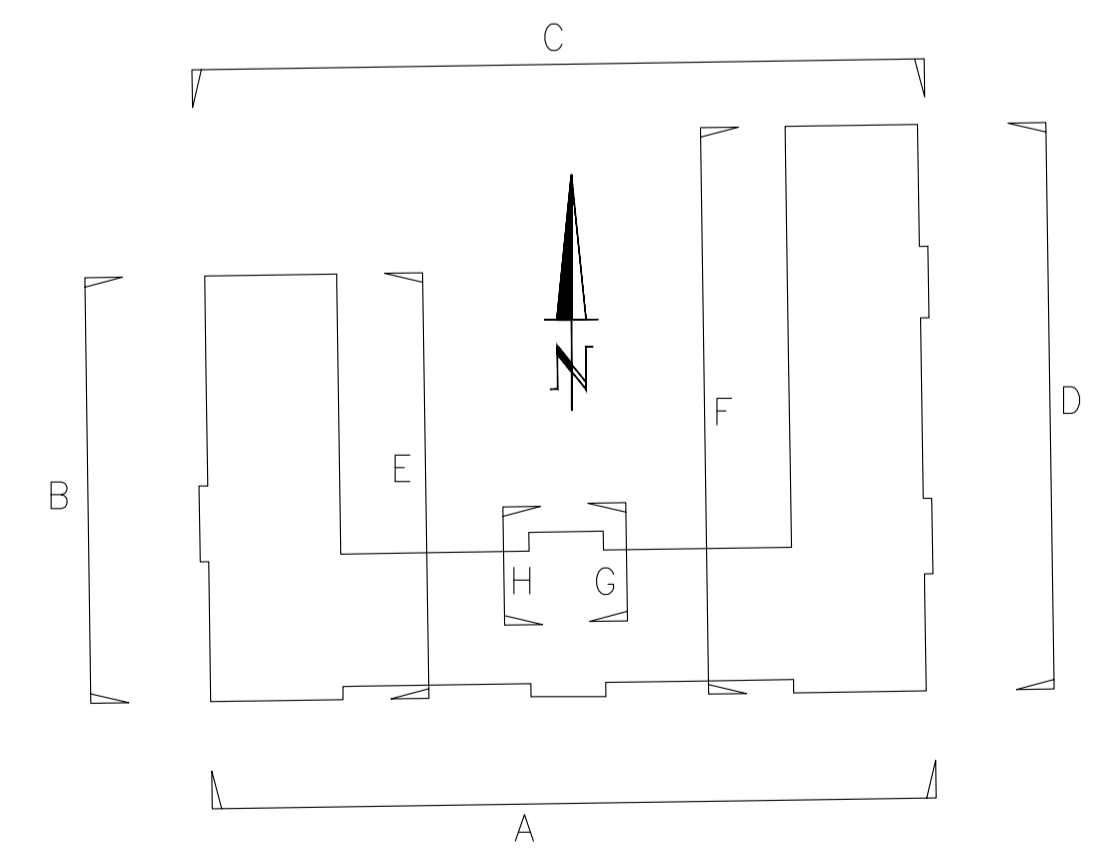

KEY PLAN (NTS)

- Notes:
- All drawings are subject to Planning and Building Control consent.
 - The details shown are for design intent purposes only and are subject to further design development with suppliers and sub-contractors
 - Proposals subject to consultation and approval from Local Authority Building Control or an Approved Inspector
 - All setting out dimensions should be checked on-site prior to construction and any discrepancies and/or omissions should be reported to the Architect immediately



Rev. Date Details

Rev.	Date	Details	Drawn	Chkd
LB	08/10/2021		DH	08/10/2021

Issued for:

PLANNING

Drawing:
Proposed Elevations Sheet 1

Project No:
21045

Scale:
1:100 @A1

Project/Client:
Coles Yaard
Stuckton

Dwg No:
104
Rev:

BrightSPACE
architects

27 Glasshouse Studios, Fryern Court Road, Fordingbridge, Hampshire, SP6 1QX
T: (01425) 655806
www.brightspacearchitects.com

© BrightSpace Architects Ltd. Contractors must work only to figured dimensions which are to be checked on site. Registered Office: 27 Northover Rd, Romington, Lymington, Hampshire, SO41 8JG. Registered Number: 07390008