




1 Existing Elevation E  
005 scale - 1:100

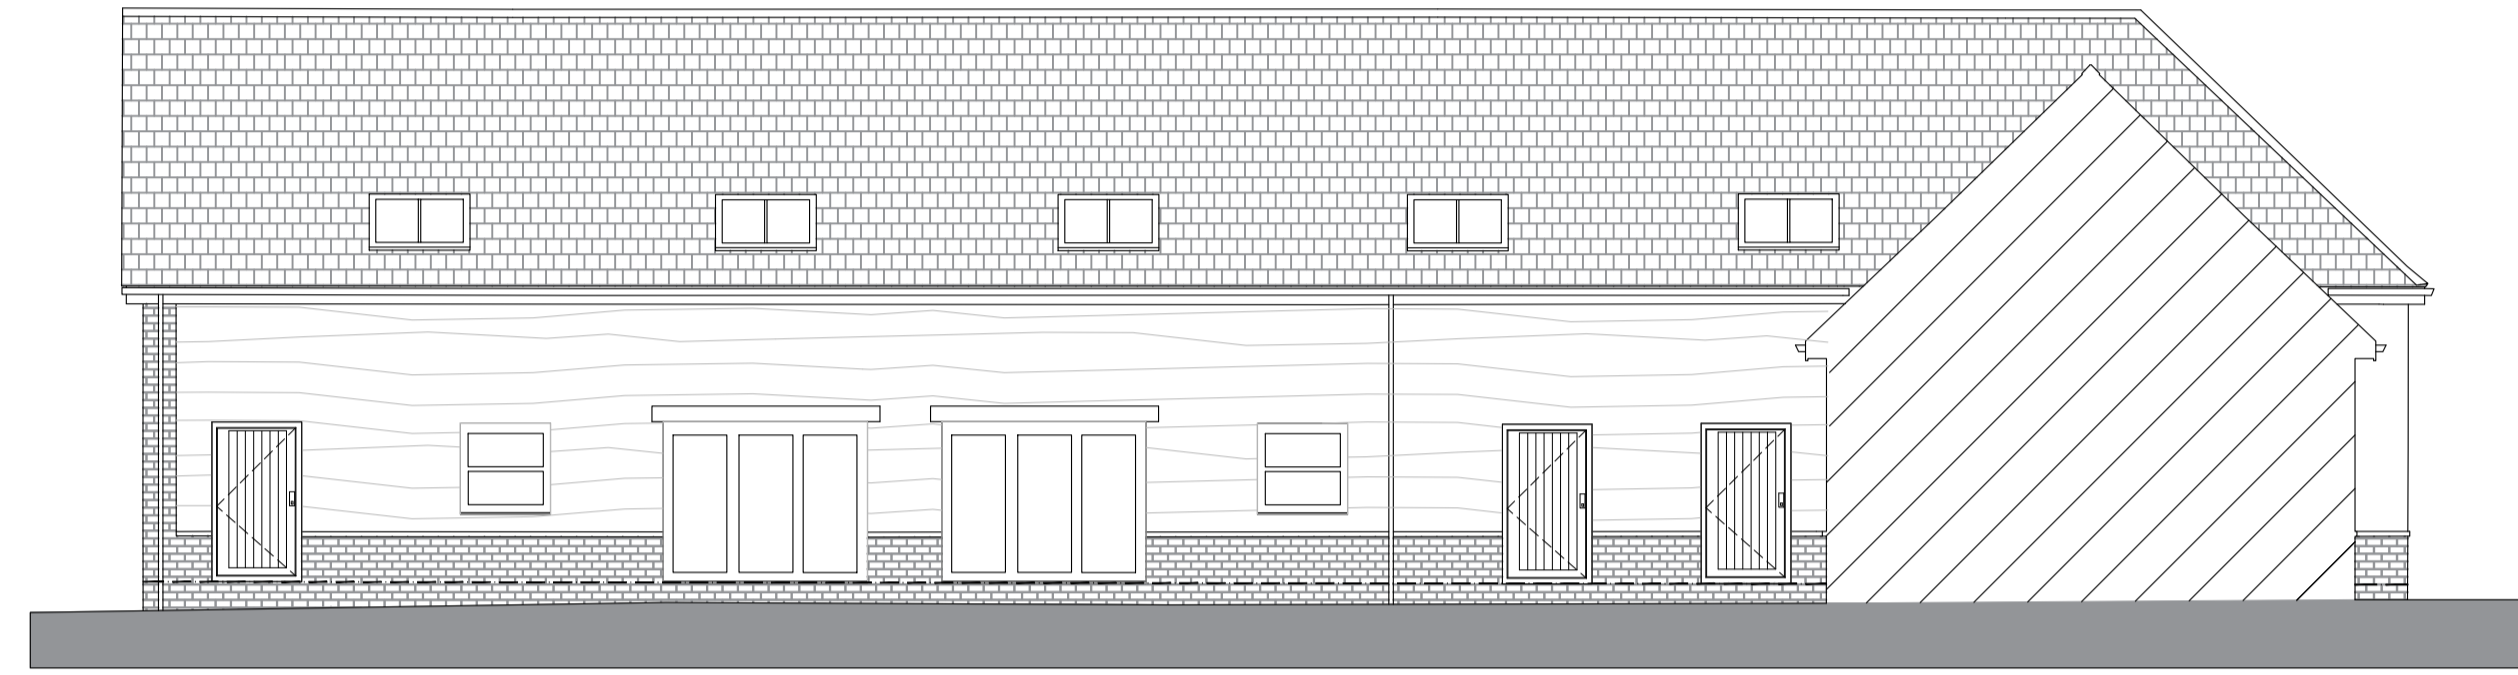


2 Existing Elevation F  
005 scale - 1:100

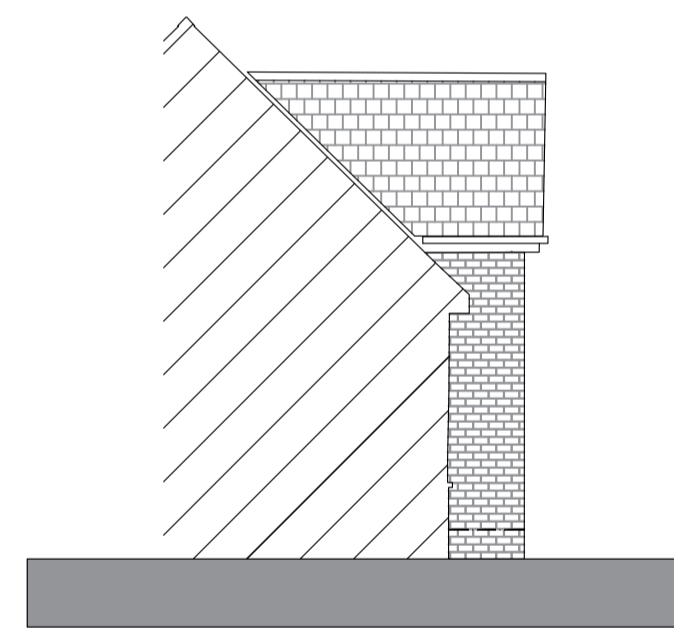

3 Existing Elevation G  
005 scale - 1:100

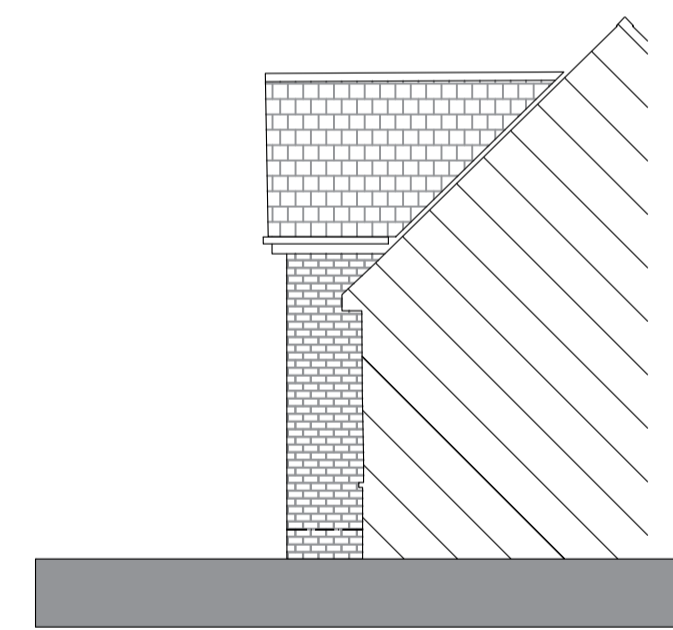


4 Existing Elevation H  
005 scale - 1:100

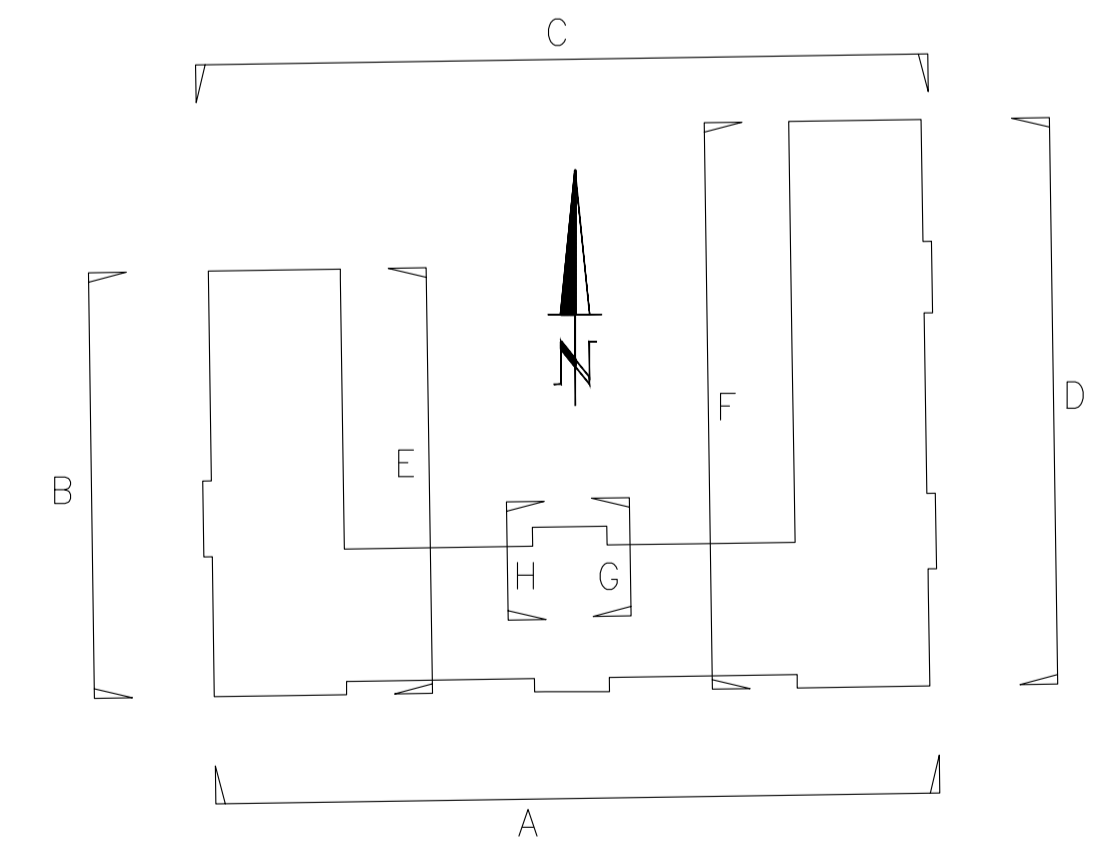

5 Elevation Key  
004 scale - 1:200

- Notes:
- All drawings are subject to Planning and Building Control consent.
  - The details shown are for design intent purposes only and are subject to further design development with suppliers and sub-contractors
  - Proposals subject to consultation and approval from Local Authority Building Control or an Approved Inspector
  - All setting out dimensions should be checked on-site prior to construction and any discrepancies and/or omissions should be reported to the Architect immediately

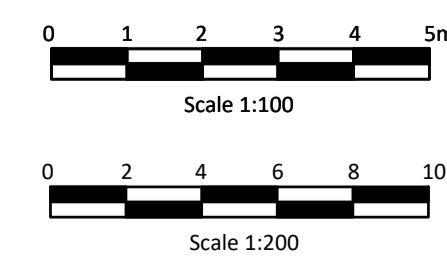

Rev. Date Details

Drawn checked

Rev.	Date	Details	Drawn	Checked
LB	08/10/2021		DH	08/10/2021

Issued for:

PLANNING

Drawing:  
Existing Elevations sheet 2

Project No:  
21045

Scale:  
1:100 @A1

Project/Client:  
Coles Yaard  
Stuckton

Dwg No:  
005  
Rev:

**BrightSPACE**  
architects

27 Glasshouse Studios, Fryern Court Road, Fordingbridge, Hampshire, SP6 1QX  
T: (01425) 655806  
www.brightspacearchitects.com  
© BrightSpace Architects Ltd. Contractors must work only to figured dimensions which are to be checked on site.  
Registered Office: 27 Northover Rd, Romsey, Hampshire, SO41 8JZ. Registered Number: 07290008