



1 Proposed Elevation E
105 scale - 1:100

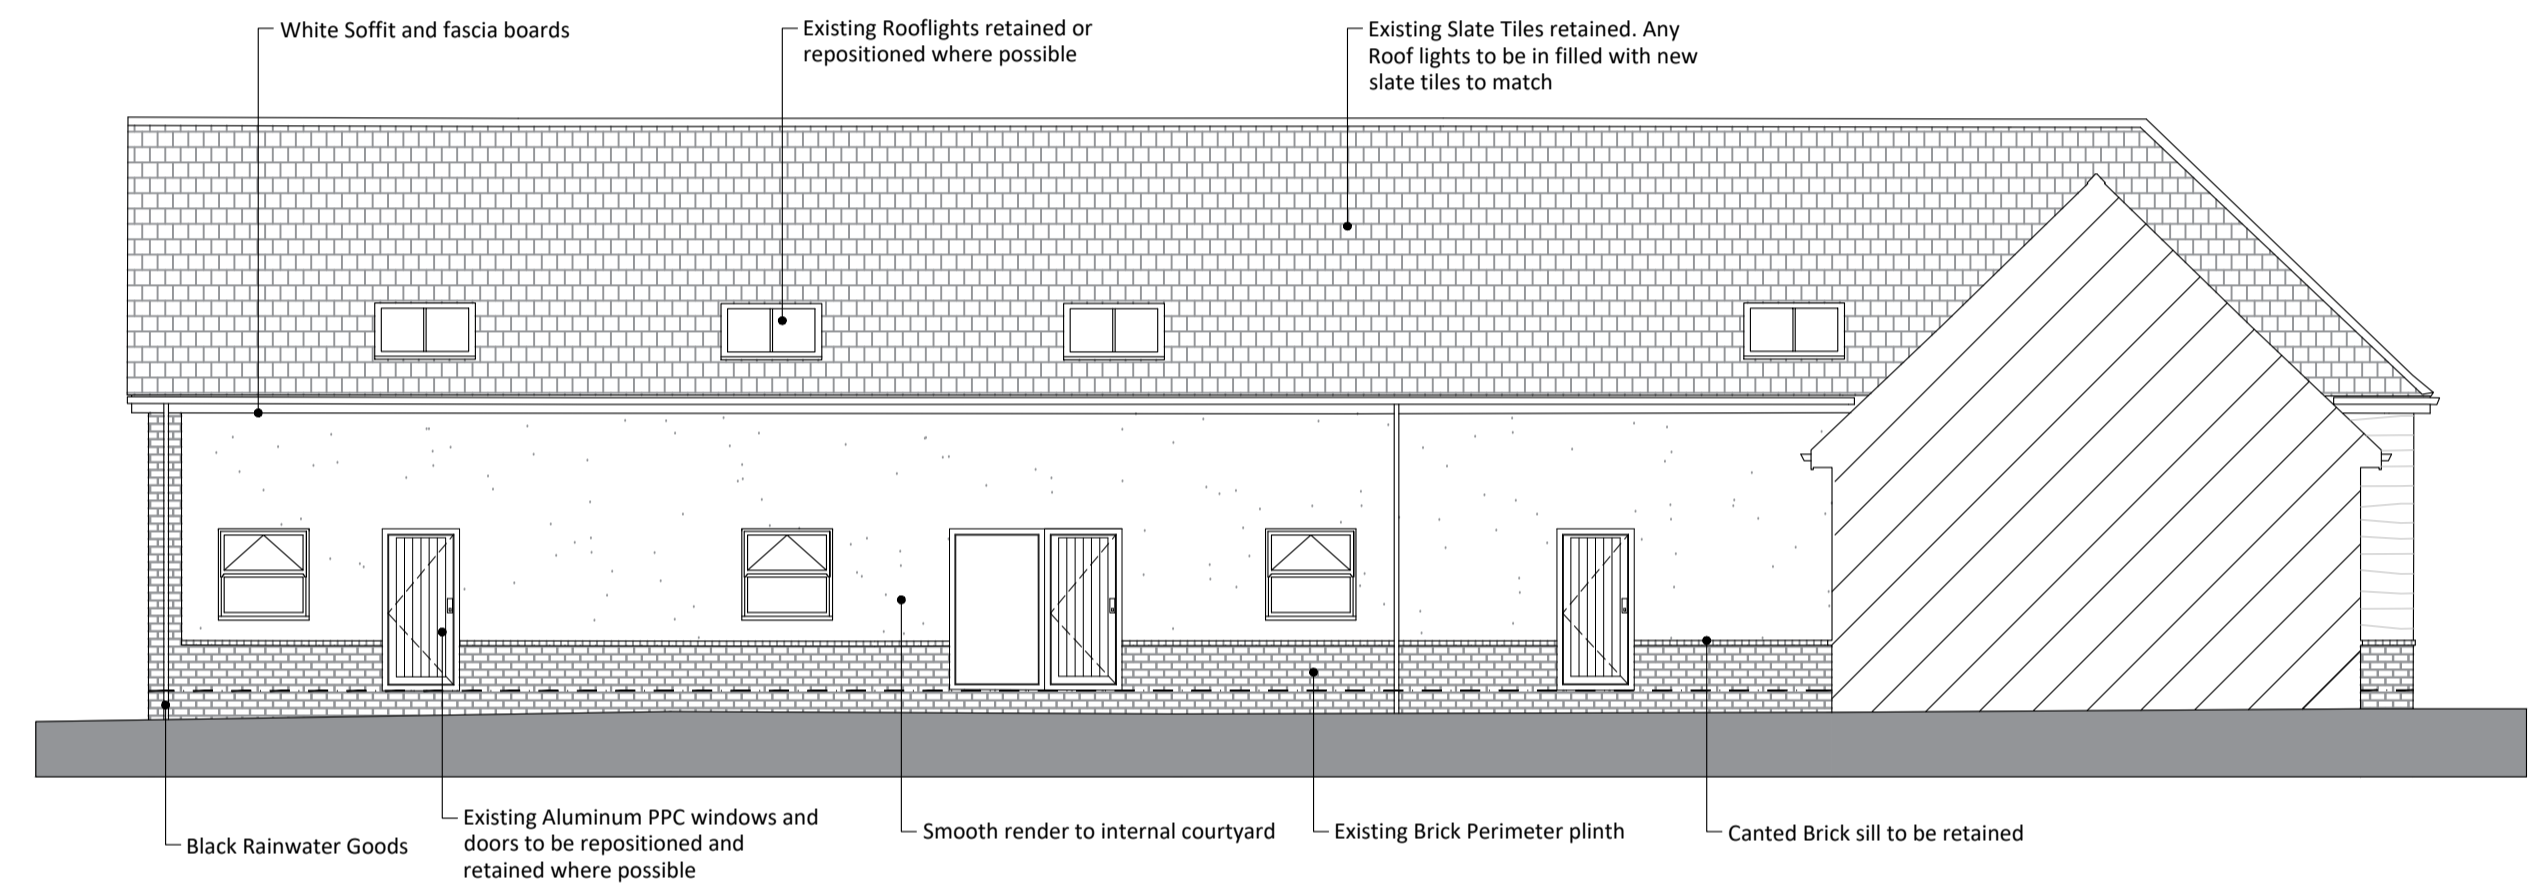

2 Proposed Elevation F
105 scale - 1:100

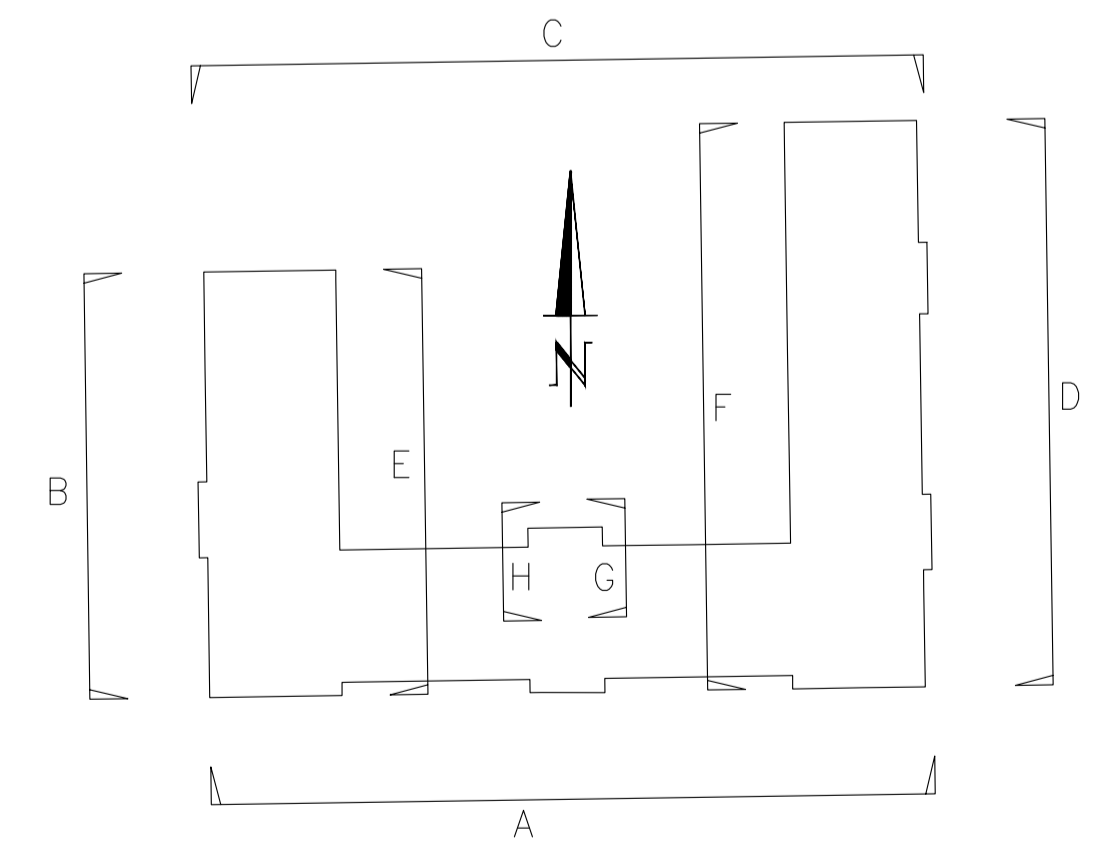

KEY PLAN (NTS)

- Notes:
- All drawings are subject to Planning and Building Control consent.
 - The details shown are for design intent purposes only and are subject to further design development with suppliers and sub-contractors
 - Proposals subject to consultation and approval from Local Authority Building Control or an Approved Inspector
 - All setting out dimensions should be checked on-site prior to construction and any discrepancies and/or omissions should be reported to the Architect immediately



Rev.	Date	Details	Drawn	Checked
LB	30/08/21		DH	31/08/21

Rev.	Date	Details	Drawn	Checked
LB	30/08/21		DH	31/08/21

Issued for:
COMMENT

Drawing:
Proposed Elevations Sheet 2

Project No:
21045

Scale:
1:100 @A1

Dwg No:
105

Rev:

Project/Client:
Coles Yaard
Stuckton

BrightSPACE
architects

27 Glasshouse Studios, Fryern Court Road, Fordingbridge, Hampshire, SP6 1QX
T: (01425) 655806
www.brightspacearchitects.com
© BrightSpace Architects Ltd. Contractors must work only to figured dimensions which are to be checked on site.
Registered Office: 27 Northover Rd, Romsey, Hampshire, SO41 8JZ. Registered Number: 07290008