


view of 2-storey extension and pool
not to scale



evening view of kitchen/dining extension
not to scale

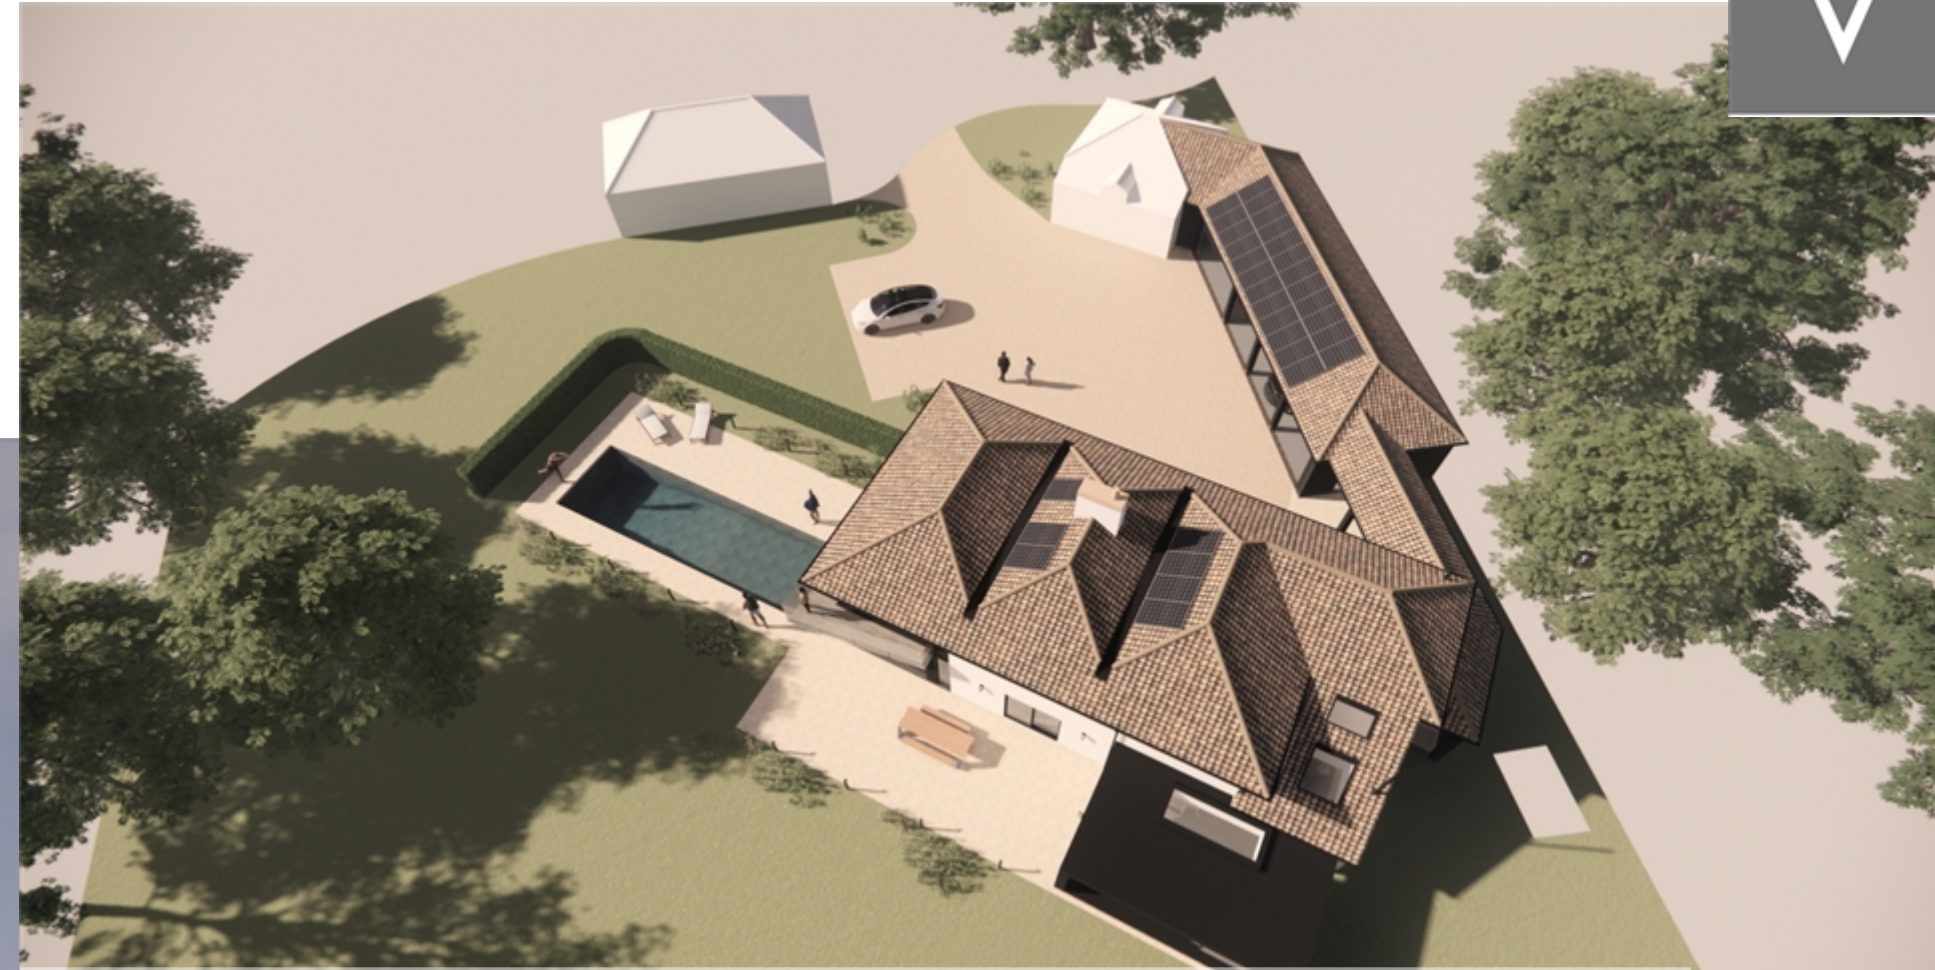

aerial view of extended house as proposed
not to scale



perspective view of 2-storey extension and pool
not to scale



evening perspective view of 2-storey extension
not to scale



interior view of en-suite 1
not to scale



interior view of kitchen/dining extension
not to scale

revB: cladding reverts to render, kitchen extension depth increased
revA: boarding darkened in colour, misc amendments to client preference

Revision Details:
PROJECT:
Proposed Extensions & Alterations
Kettlestone House
Kettlestone
NR21 0BB

CLIENT:
Mr & Mrs C Coubrough

TITLE:
Perspectives

DATE:
23-11-21

VOID ARCHITECTURE
Heath Barn, Norwich Road, Fakenham
Norfolk, NR21 8LZ

tel: 01328 801536
email: info@voidarchitecture.co.uk
web: www.voidarchitecture.co.uk

DRAWING: 1154.05
REV: B
SIZE: A1