


existing & proposed part east elevation - location 4 & 6.

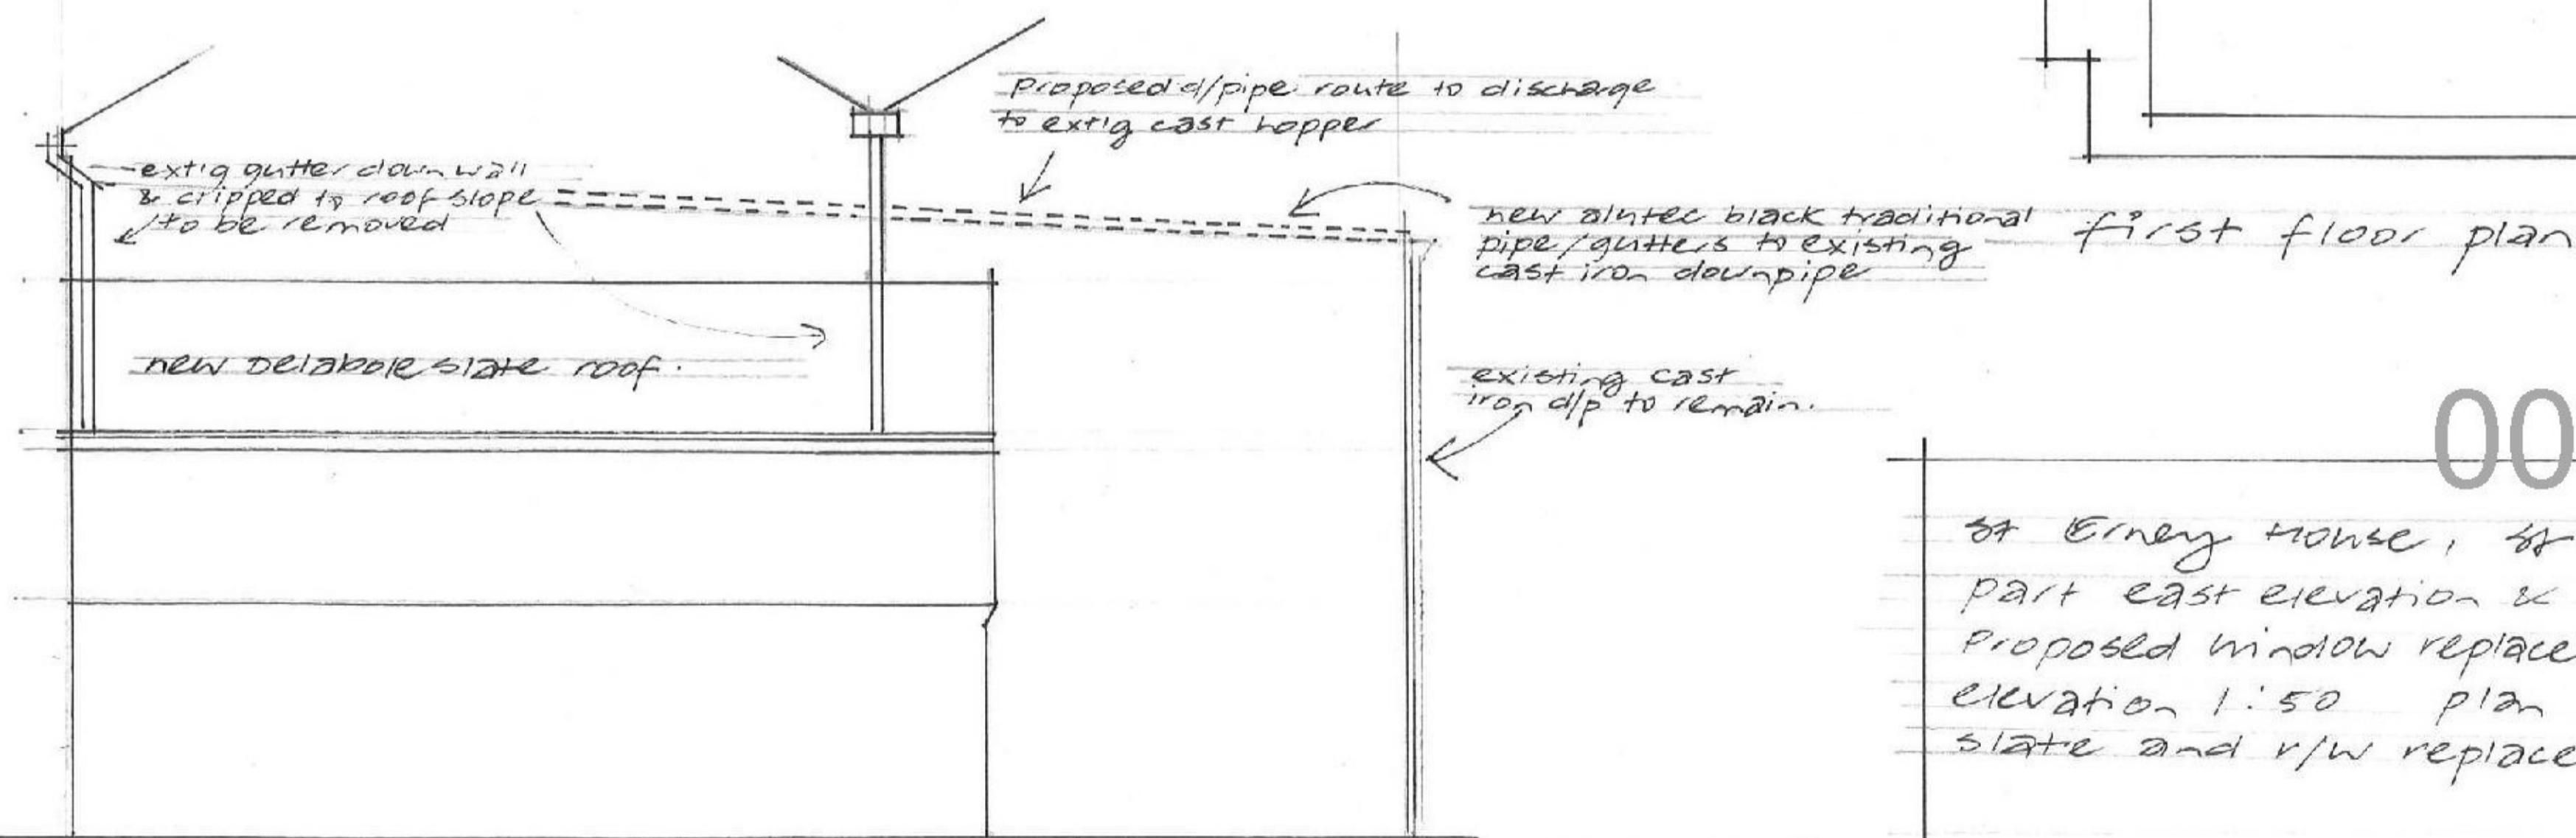

existing & proposed part east elevation - location 5

004

84 Erney House, St. Erney, PL12 5EZ  
part east elevation & first floor plan  
Proposed window replacement at 4 and 4A.  
elevation 1:50 plan 1:100 @ A3.  
slate and r/w replacement.