


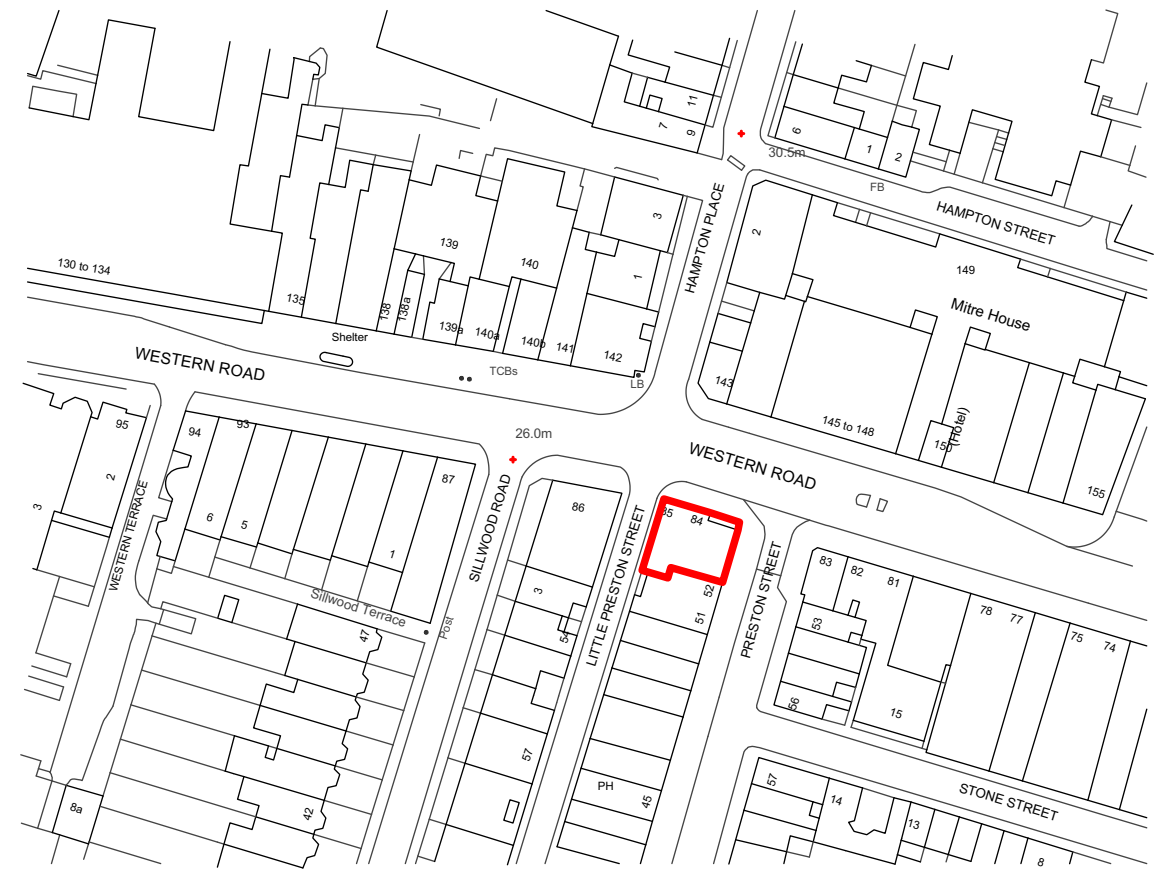


EXISTING BLOCK PLAN  
SCALE 1:500 @ A3



EXISTING LOCATION PLAN

SCALE 1:1250 @ A3

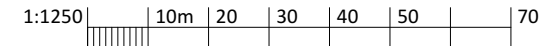


4 Gloucester Passage, Brighton BN1 4AS  
e: studio@sticklandwright.co.uk  
t: 01273 964051  
Company registered in England No. 11222477

**Disclaimer:**  
This drawing is the copyright of Stickland Wright Ltd. and may not be reproduced or used except by written permission. Figured dimensions to have precedence over scaling. Check all site dimensions prior to fabrication. Refer any discrepancies found to Stickland Wright.

Revisions:

No.	Description	Checked

Checked

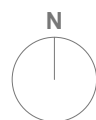

Dwg No. 21123-P-001

Drawing Title Existing Location and Block Plans  
Address 84 & 85 Western Road  
Client Baron Homes  
Scale 1:500/1250 @A3  
Stage Planning  
Drawn by sb  
Checked by ns



architecture + interiors  
www.sticklandwright.co.uk