






**1 North East Aerial View**  
Scale -

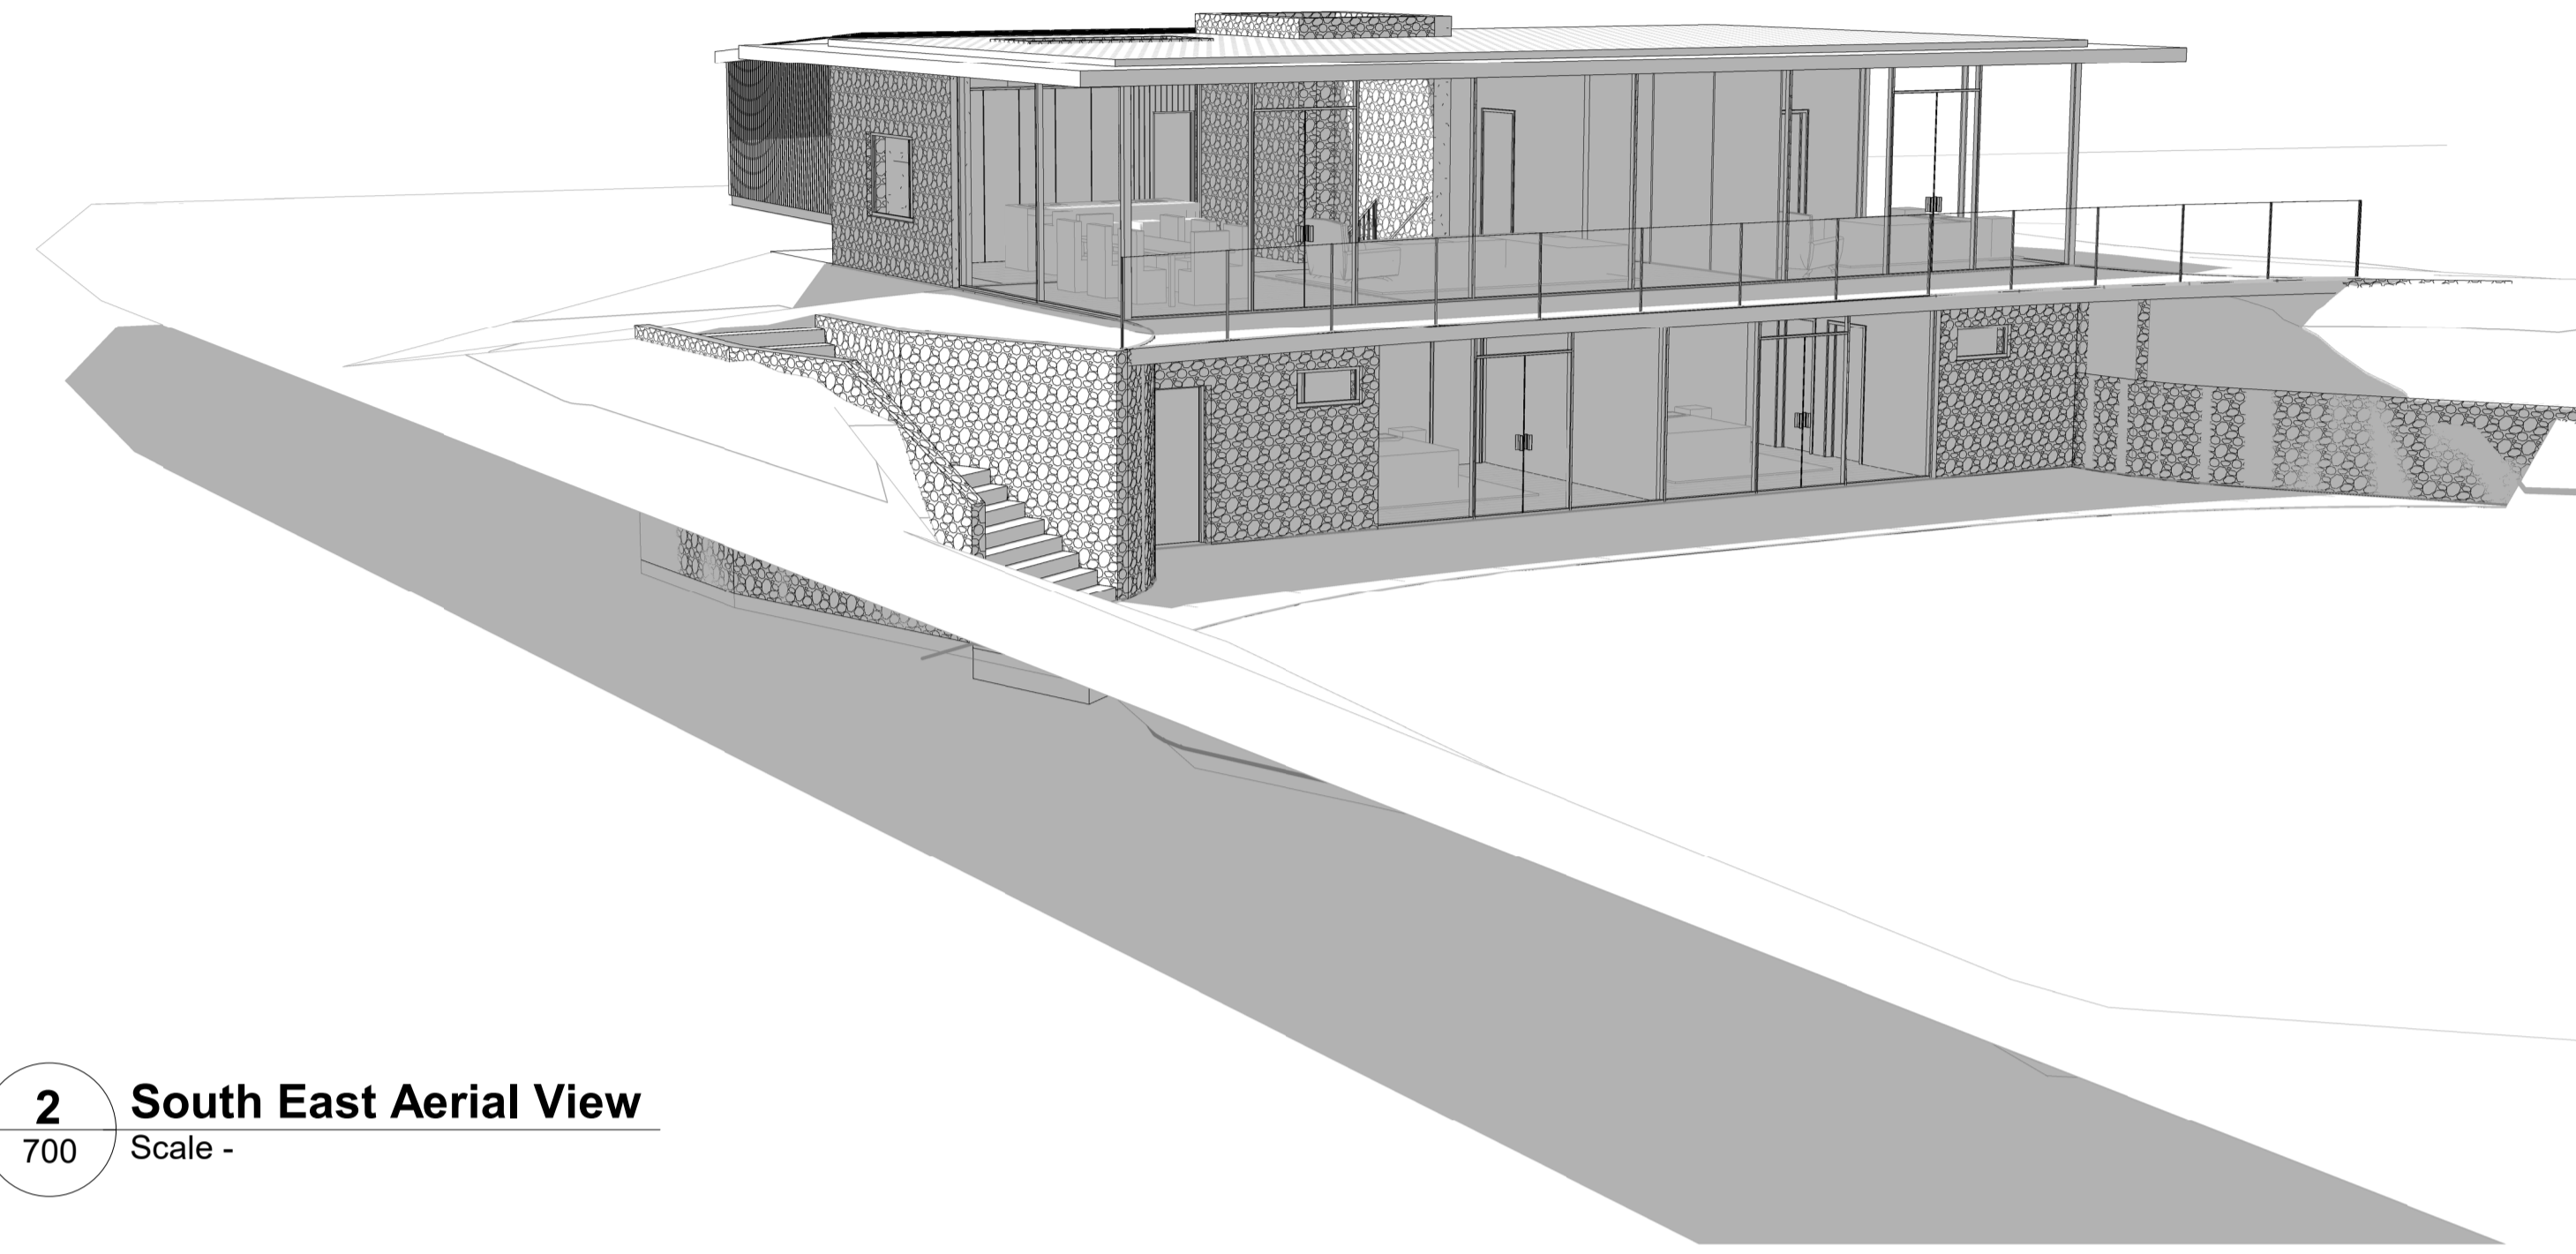

**2 South East Aerial View**  
Scale -

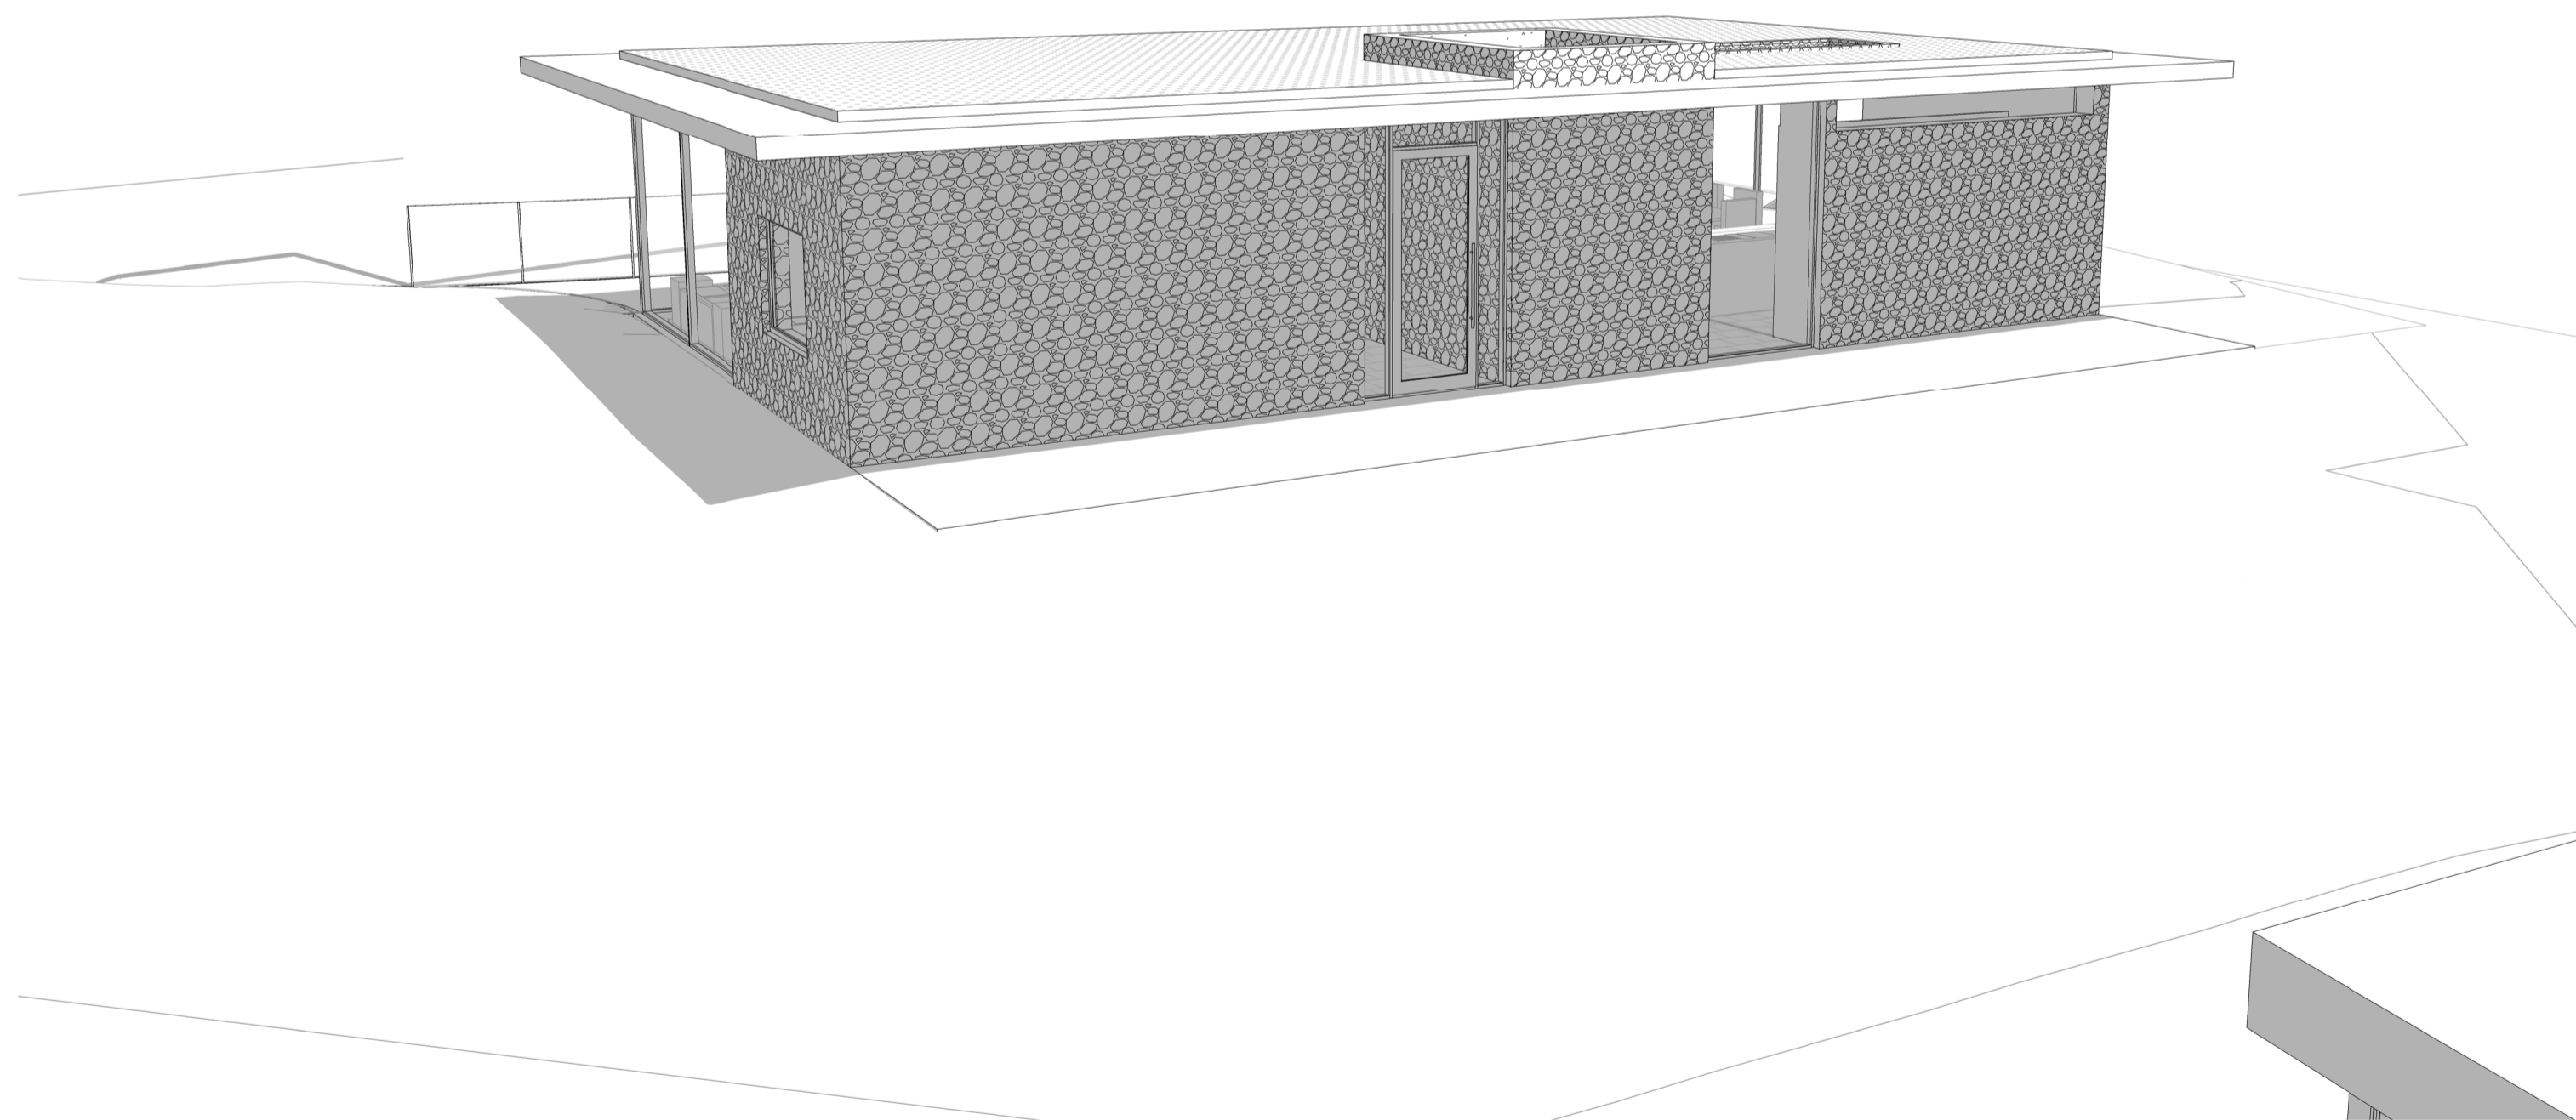

**3 North West Aerial View**  
Scale -

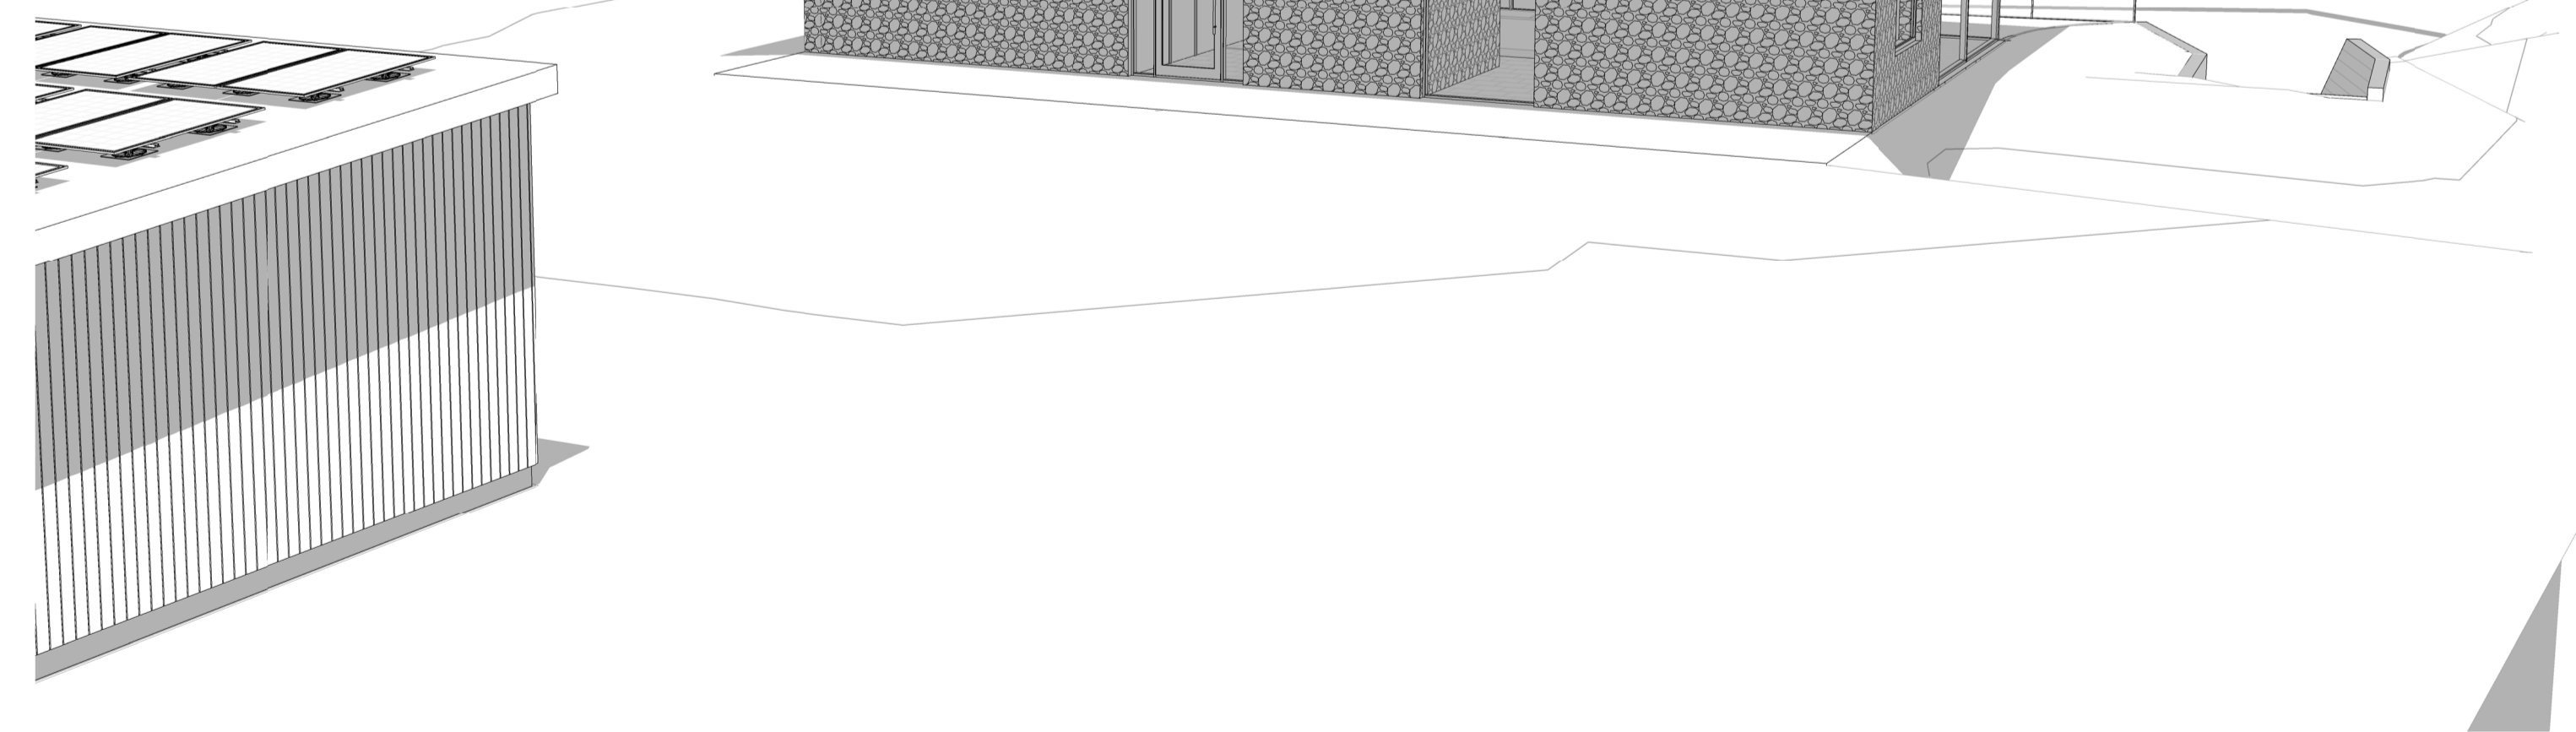

**4 South West Aerial View**  
Scale -

Notes:  
DRAWING INFORMATION  
Dimensions to be checked on site. All in millimetres (mm) unless stated. Not to be scaled.  
This drawing and information displayed is the confidential property of ep projects Ltd and shall not be copied or used for any purpose without the written permission of an agent of the company.  
© ep Projects Ltd.

Comments:  
Drawn by: RW Date: 13/10/2021  
Checked by: GW Date: 13/10/2021

Issued for: PLANNING  
Project: Warrenside Farm  
Client: Martin Evans  
Drawing: 3D Views

Project No: 21008  
Dwg No: 700  
Scale: @A1  
Rev:

© ep Projects Ltd.  
E: gary.william@energypilot.com  
W: www.energypilot.com  
Contractors must work only to figured dimensions which are to be checked on site.  
Registered Office:  
7 Bell Yard,  
London,  
WC2A 2JR  
Registered Number: 08236655

