



Figured dimensions to be followed in preference to those scaled from drawing.
 All dimensions to be verified on site by the contractors and such dimensions to be their responsibility.
 Drawing omissions and errors to be reported immediately to the designer.

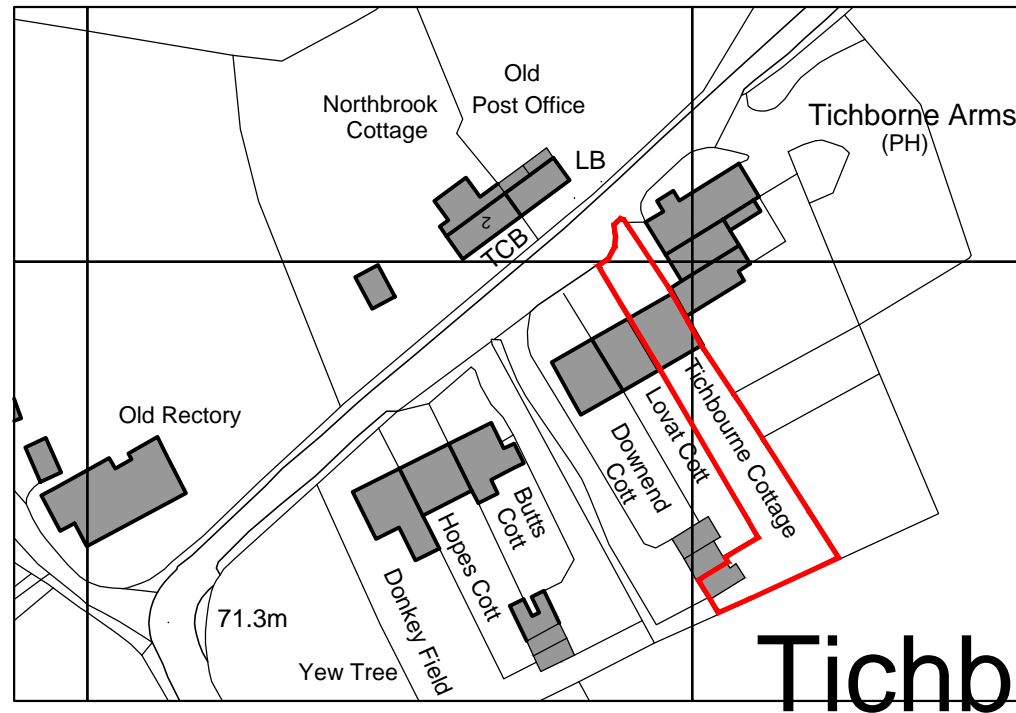

Ordnance Survey, (c) Crown Copyright 2021. All rights reserved. Licence number 100022432

SITE LOCATION PLAN

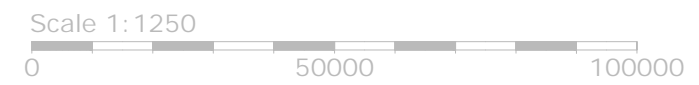

BLOCK PLAN



P01 19.11.21 Issued to Adams Hendry for planning app
 Rev Date Description



E: mail@enzo-ds.co.uk W: www.enzo-ds.co.uk T: 07788800350
 © Enzo Design Studio Limited 2021 Company Reg No.11875766

Client:
 Mr R Smits
 Project:
 Tichborne Cottage, Hampshire, SO24 0NA

Drawing: Site Location Plan Block Plan	Existing / Proposed: Existing Status: PLANNING
--	---

Project: 2108	Drawn/Checked: MA / --	Scale: As shown	Month: 11
Drawing revision: [1EXG] 101_P01	Size: A3	Year: 2021	

