


North (Front) Elevation

East (Side) Elevation

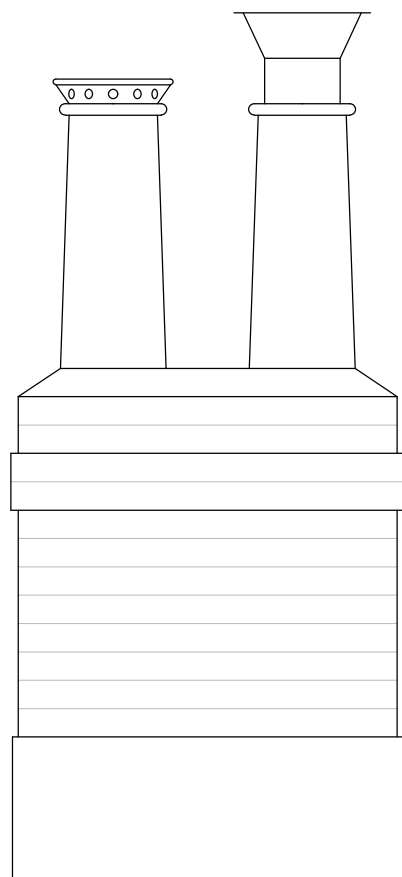

South (Rear) Elevation


West (Side) Elevation

EXISTING CHIMNEY

Height
 700mm chimney pot
 75mm flaunching
 890mm brickwork
 Total height of existing above thatch: 1655mm
 (excluding existing flue vent plug
 and flue terminal)

Width
 1002mm

Depth
 553mm

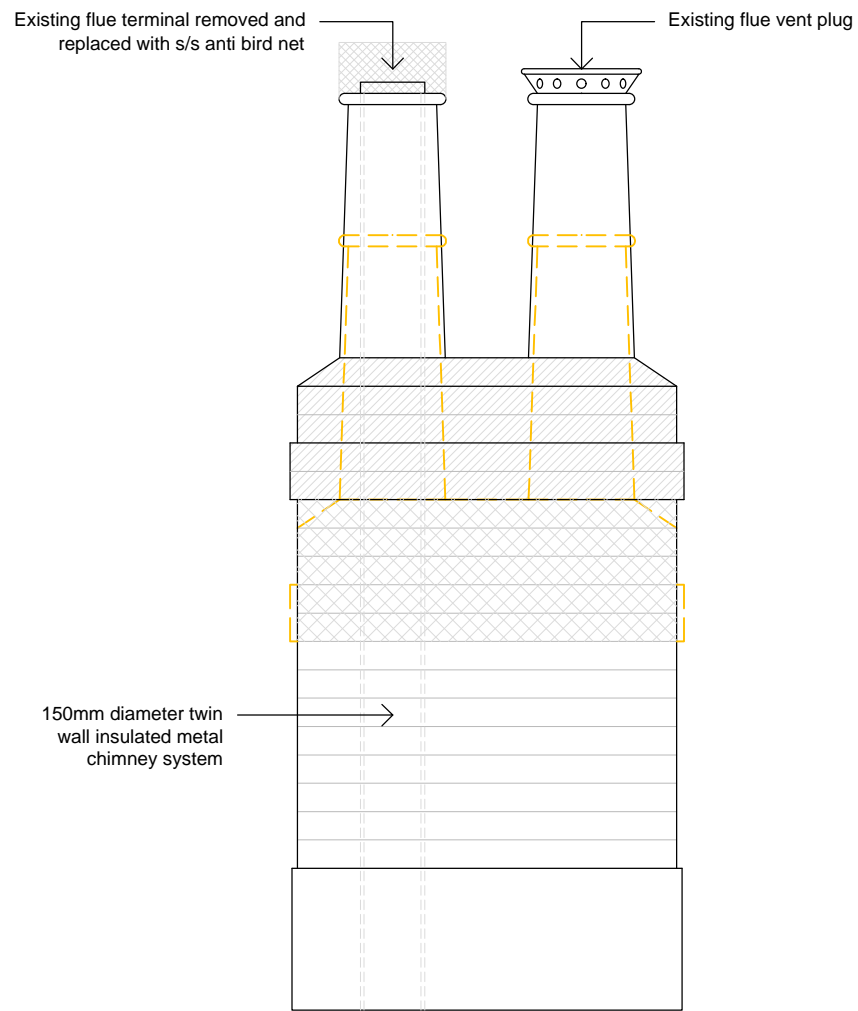

North (Front) Elevation


East (Side) Elevation

PROPOSED CHIMNEY

Height
 700mm chimney pot
 75mm flaunching
 1225mm brickwork (new brick to match existing)
 Total height of existing above thatch: 2000mm

Width
 1002mm

Depth
 553mm

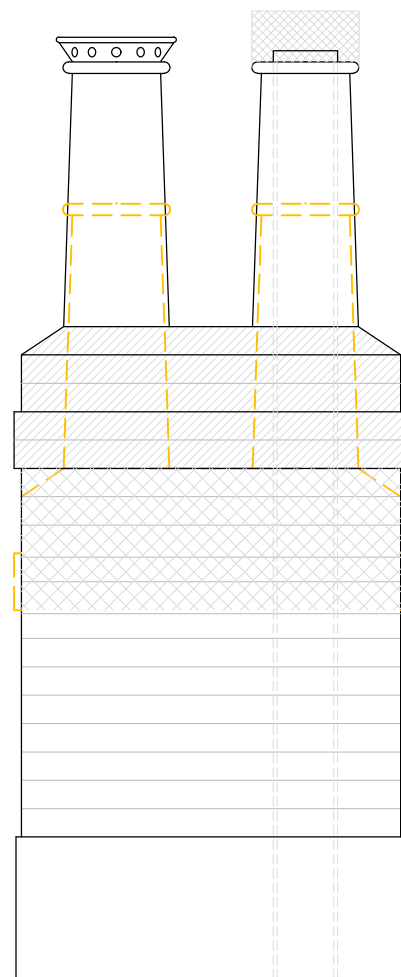

South (Rear) Elevation

West (Side) Elevation

Figured dimensions to be followed in preference to those scaled from drawing.
 All dimensions to be verified on site by the contractors and such dimensions to be their responsibility.
 Drawing omissions and errors to be reported immediately to the designer.

Scale 20



All dimensions supplied by chimney contractor and are approximate
 Indicative drawings to show proposed work

P01 19.11.21 Issued to Adams Hendry for planning app
 Rev Date Description



E: mail@enzo-ds.co.uk W: www.enzo-ds.co.uk T: 07788800350
 © Enzo Design Studio Limited 2021 Company Reg No.11875766

Client:
 Mr R Smits
 Project:
 Titchborne Cottage, Hampshire, SO24 0NA

Drawing:
 Elevations
 Existing / Proposed:
 Existing & Proposed
 Status:
 PLANNING

Project: 2108	Drawn/Checked: MA / --	Scale: 1:20	Month: 11
Drawing revision: [3PLN] 201_P01	Size: A3	Year: 2021	