


BARN 2 RIPON HALL FARM

SCALE 1:50

FRONT VIEW


SLATE EFFECT TILED ROOF

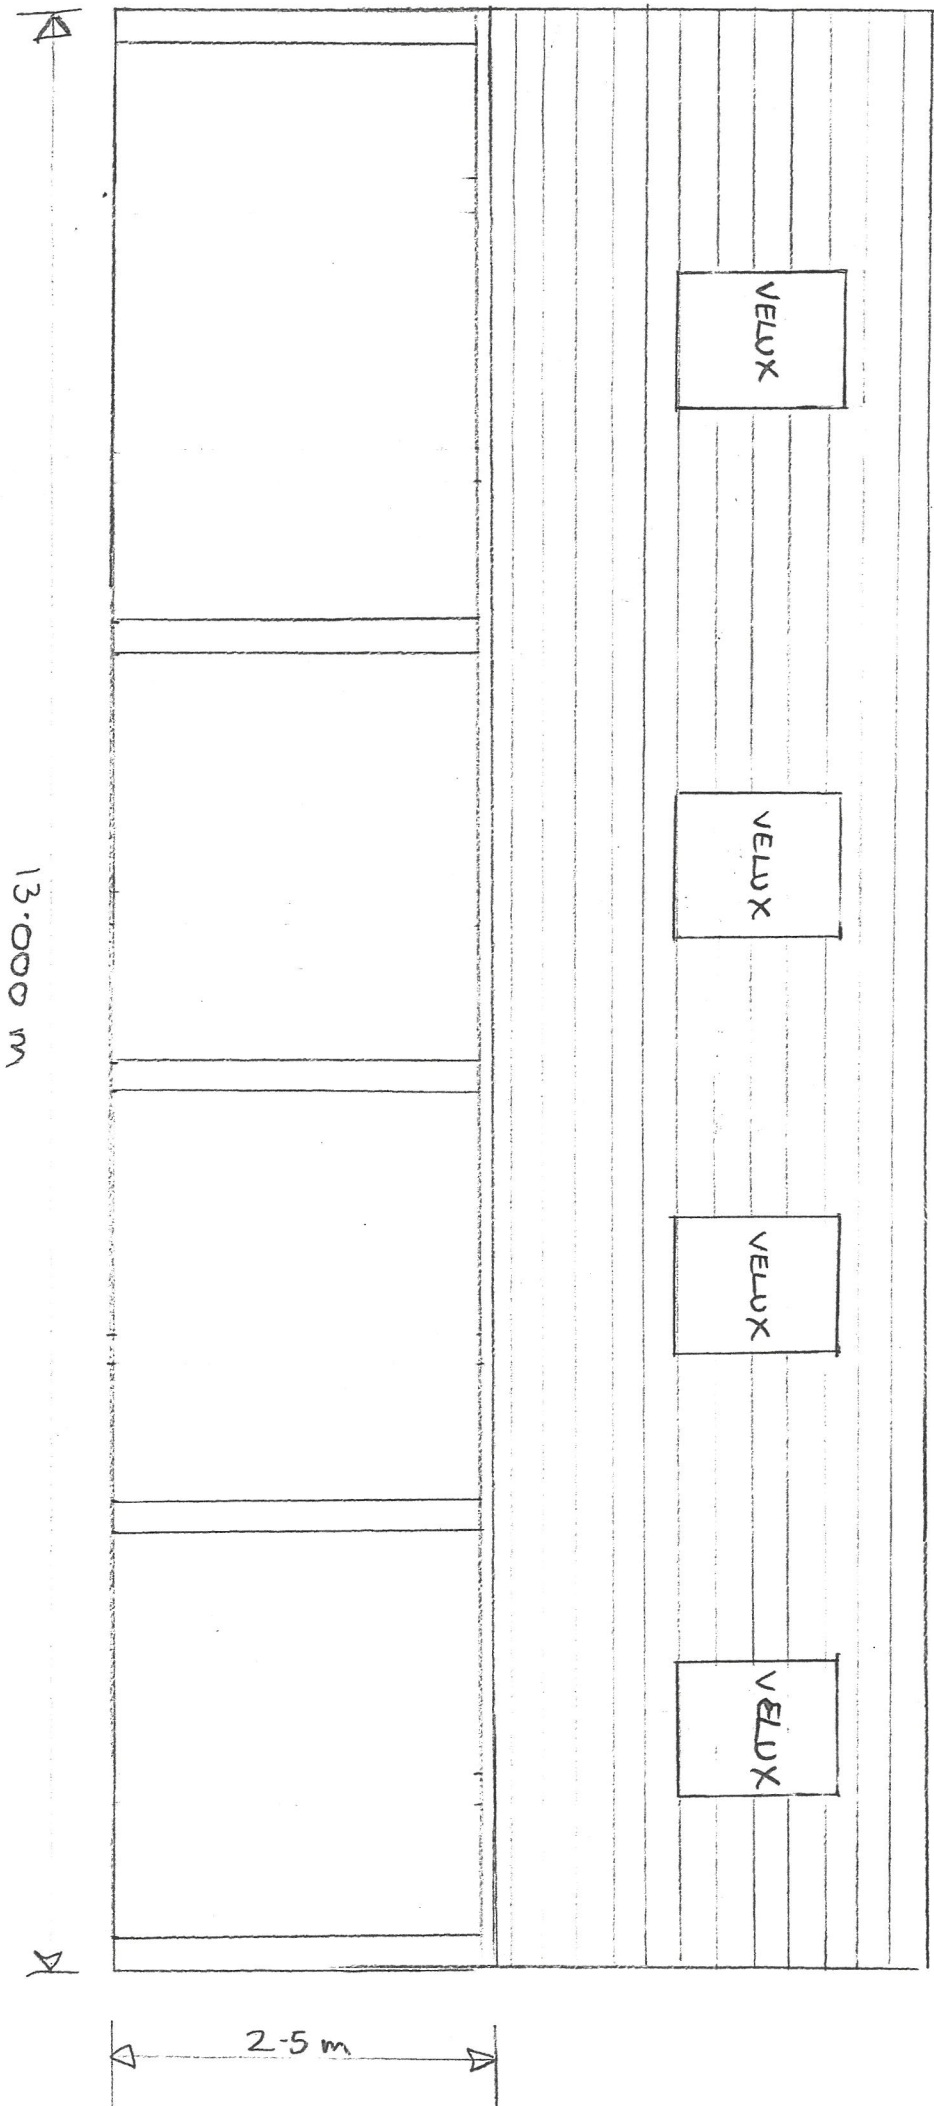

BARN 2 RIPON HALL FARM

SCALE 1:50


REAR VIEW

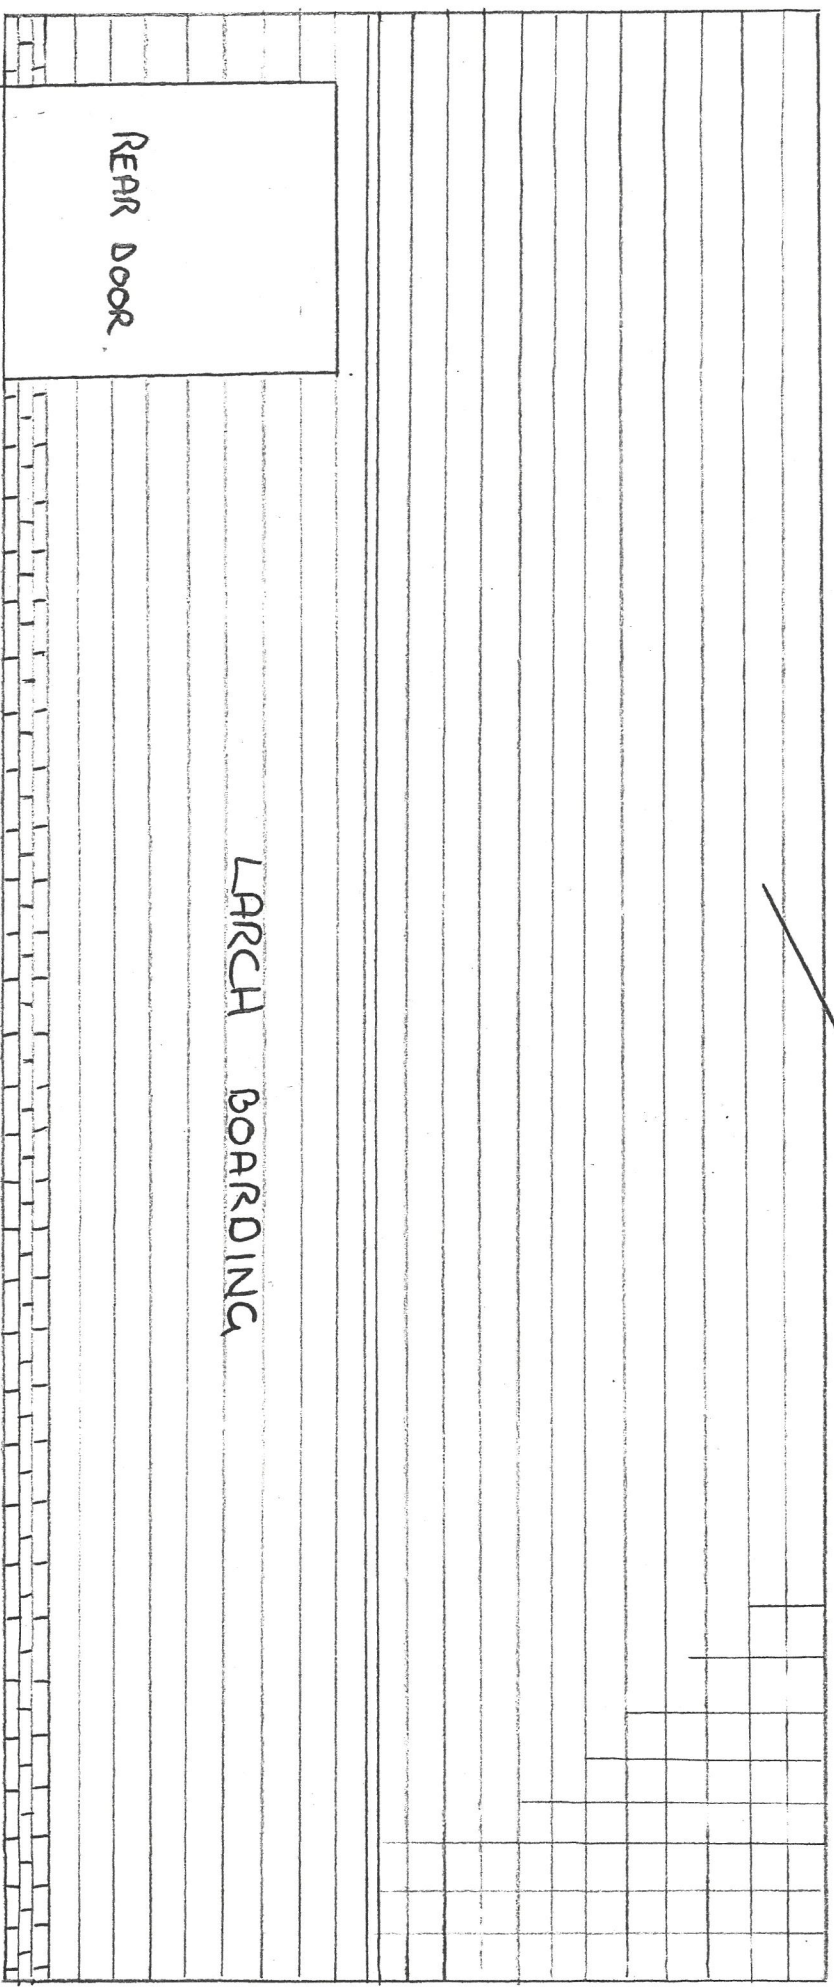

BARN 2 RIPON HALL FARM

SIDE VIEW

SCALE 1:50

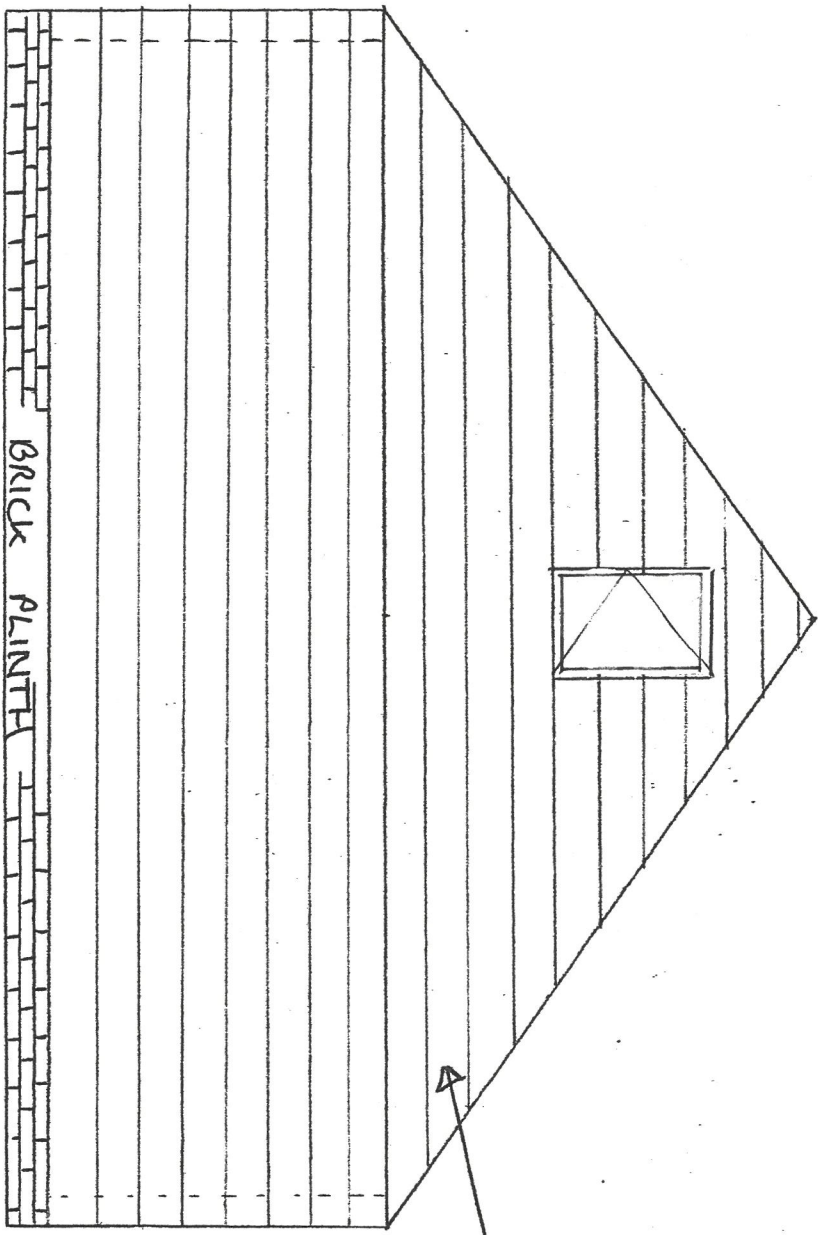


LARCH BOARDING

← BACK

BARN 2 RIPON HALL FARM

SIDE VIEW

SCALE 1:50

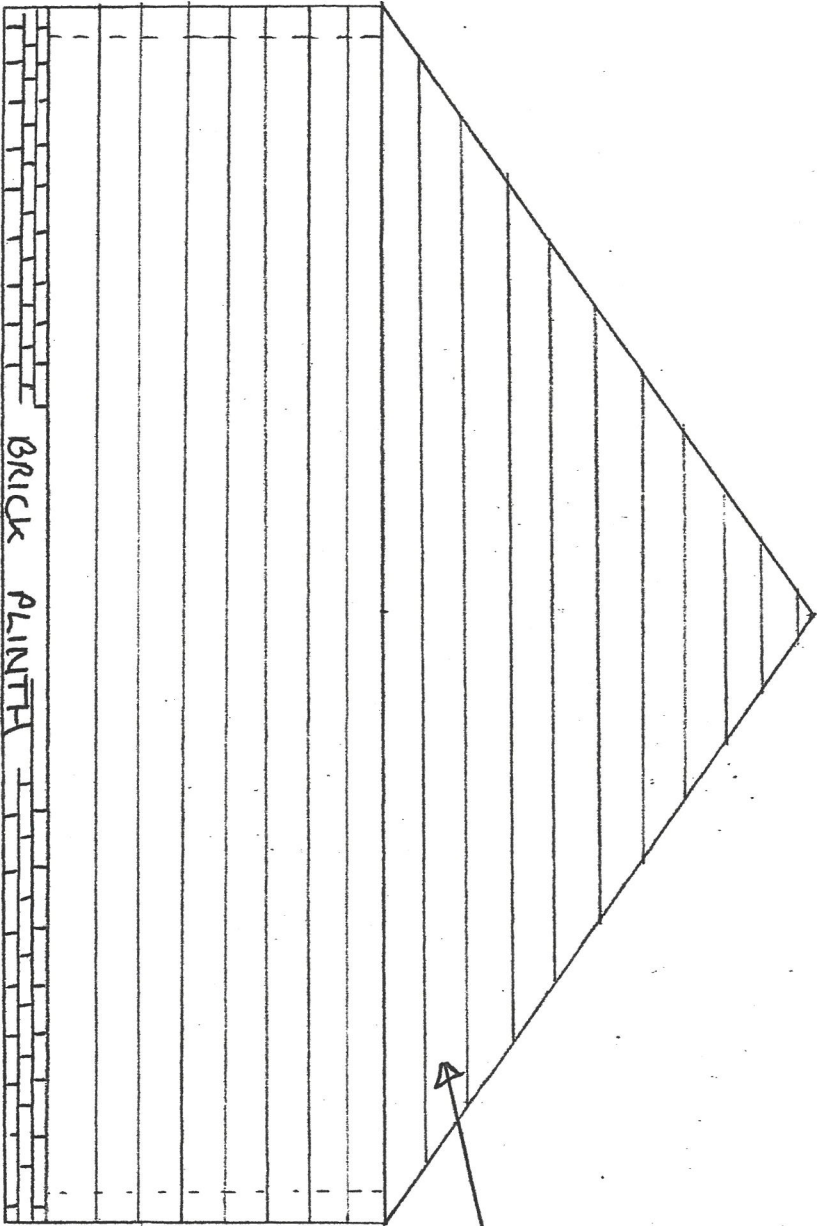

LARCH BOARDING


← FRONT

BARN 2 RYDON HALL FARM

PLAN VIEW

SCALE 1:50

Door

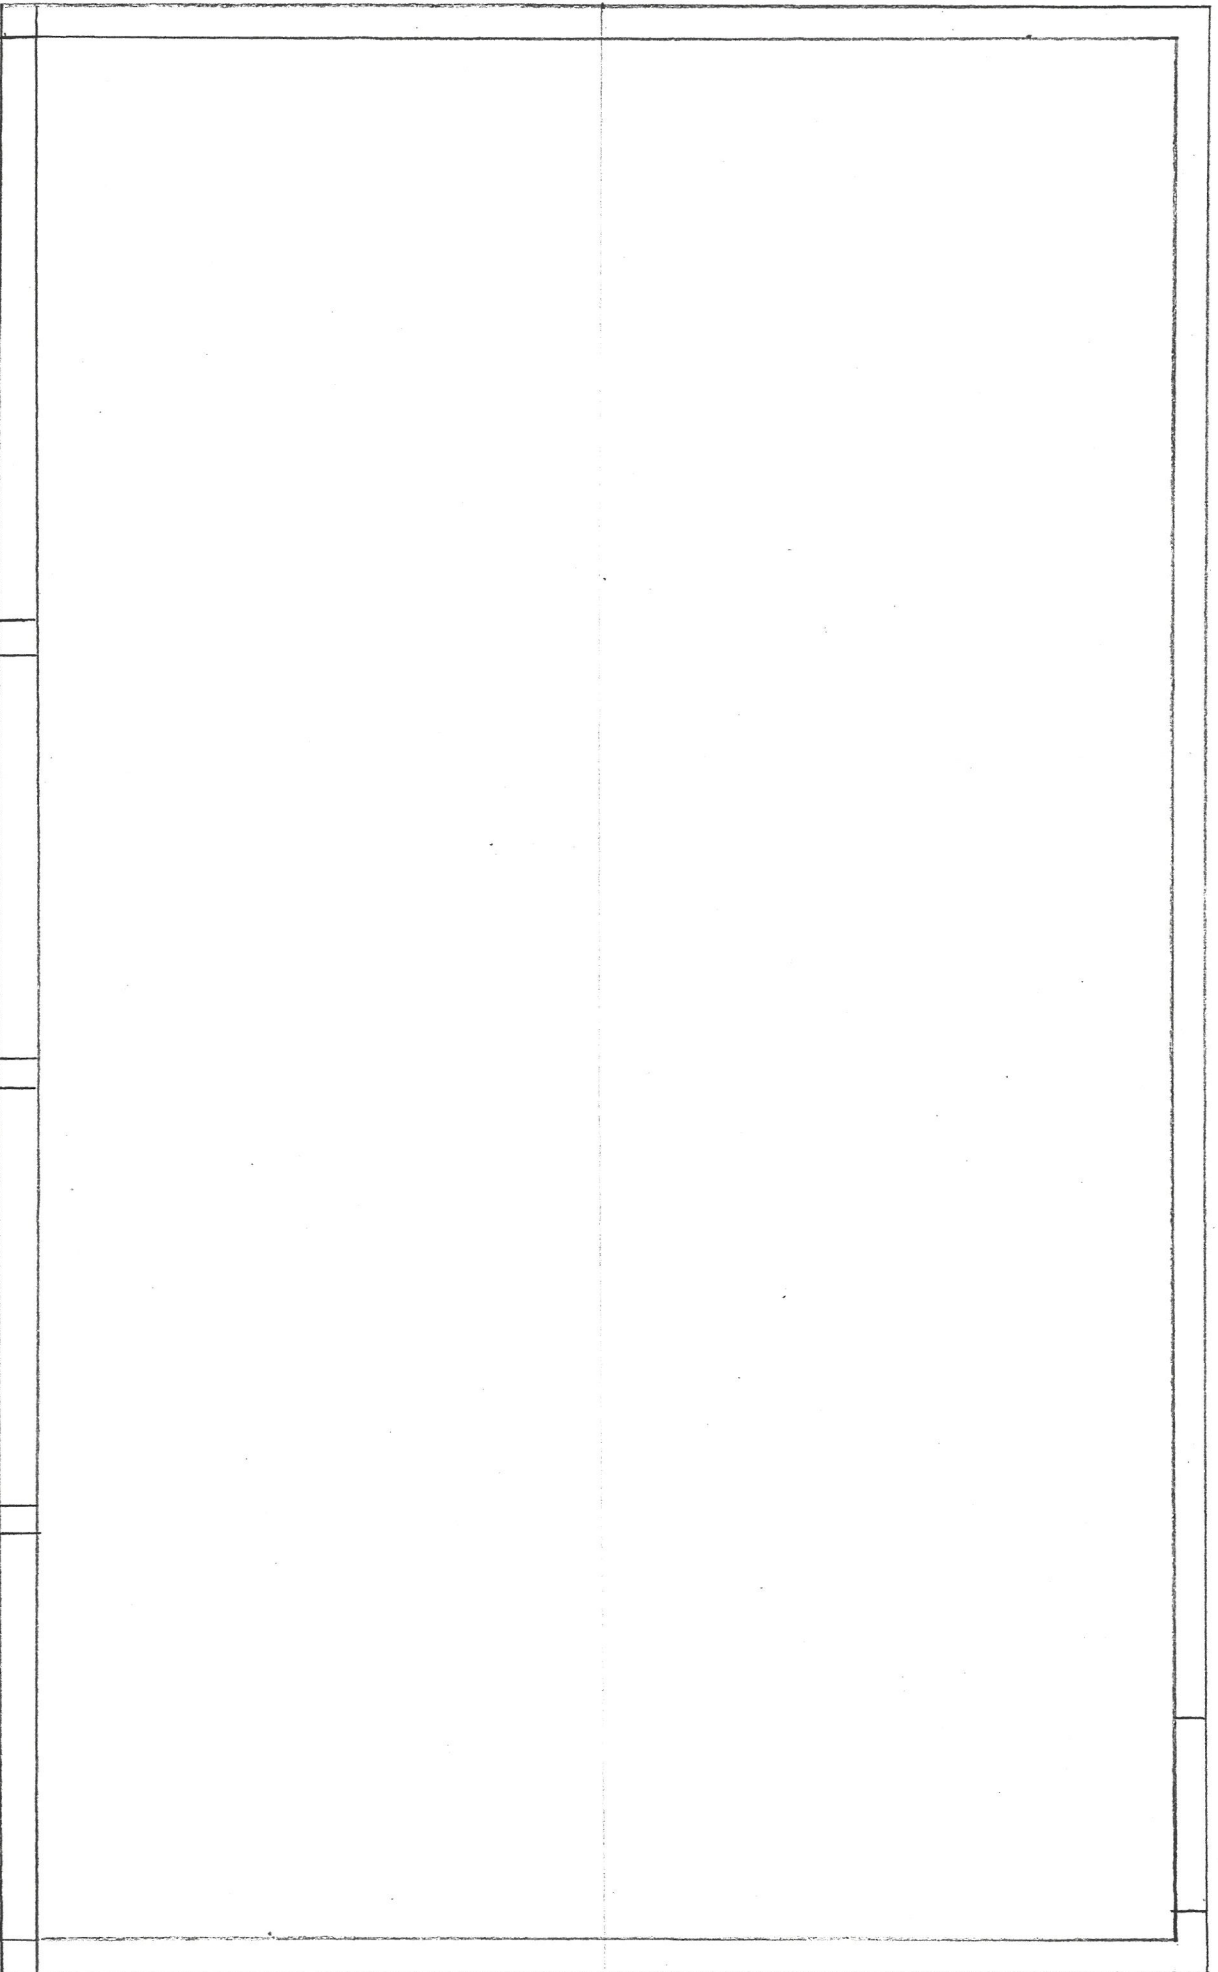

Door

Door

Door

Door

FRONT