




Site Location Plan
1:1250

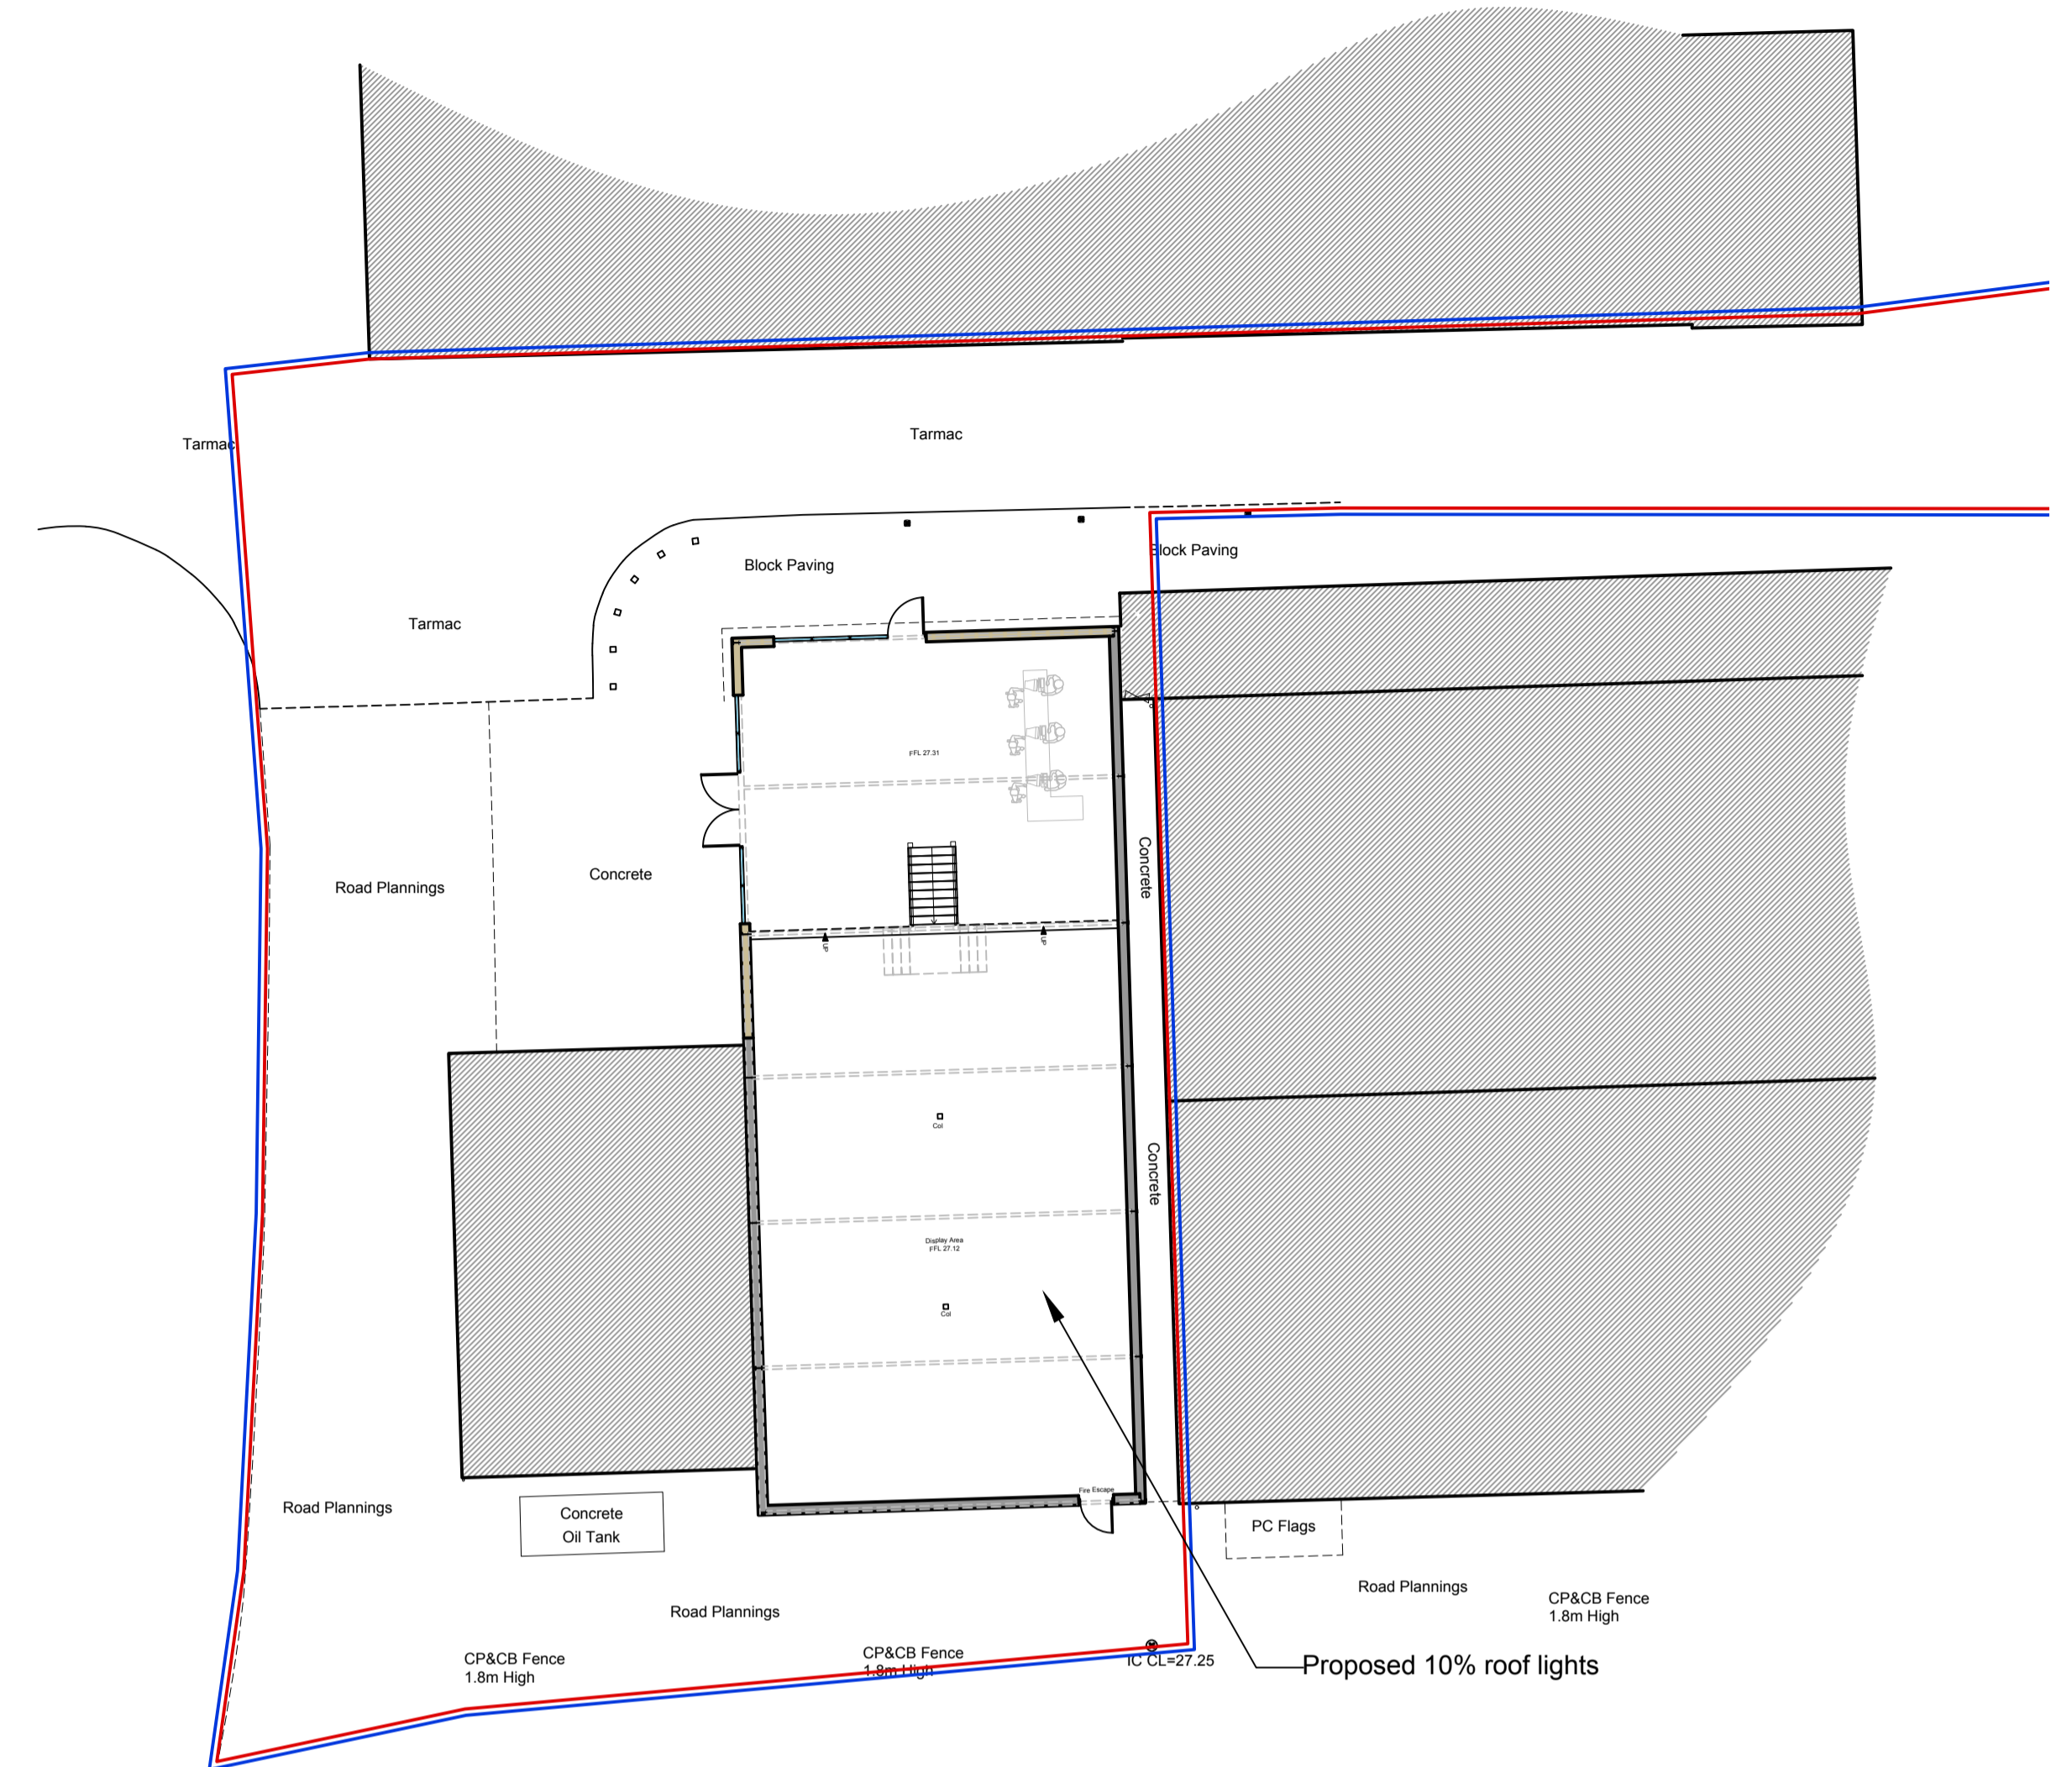

Block Plan
1:200

Amendments
a) 21.10.21 - Site location plan added

SDA
STEVEN DUNN ARCHITECTS

T: 01526 860757 E: steve@stevendunnarchitects.co.uk
HADLEIGH HOUSE, HIGH STREET, WALCOTT, LINCOLN, LN43SN

PROJECT DETAILS
Proposed Development at
"Billy's Barn", Doddington Hall,
Doddington, Lincolnshire

CLIENT

DRAWING TITLE

Proposed Block Plan

| | |
|------------------------|-------------------------|
| DATE September 2021 | DRAWN EB |
| SCALE As Shown @ A1 | DRNG No. 2669-A1-04a |

Copyright: This drawing and its entire contents are protected under the Copyright (Designs and Patents) Act 1990, and no portion shall be copied, duplicated, or otherwise reproduced and/or transmitted by any means whatsoever, without the prior written consent of the Author. Do Not scale from this drawing. Work to figured dimensions only. All dimensions are to be checked on site prior to commencement of works. Any discrepancies must be brought to the attention of the Architect prior to commencement of works on site.