


DO NOT SCALE FROM THIS DRAWING

This drawing is a print and must not be scaled except where required for planning submissions. All new and existing dimensions and levels shown on the drawings to be checked prior to commencement of work, and any discrepancies to be reported to Isotta Design


Any construction work carried out prior to receiving all necessary approvals is entirely at the clients risk.

This drawing is the copyright of Isotta Design and shall not be in any way used, modified or reproduced without their prior written consent.


ISS	DATE	NOTE	BY

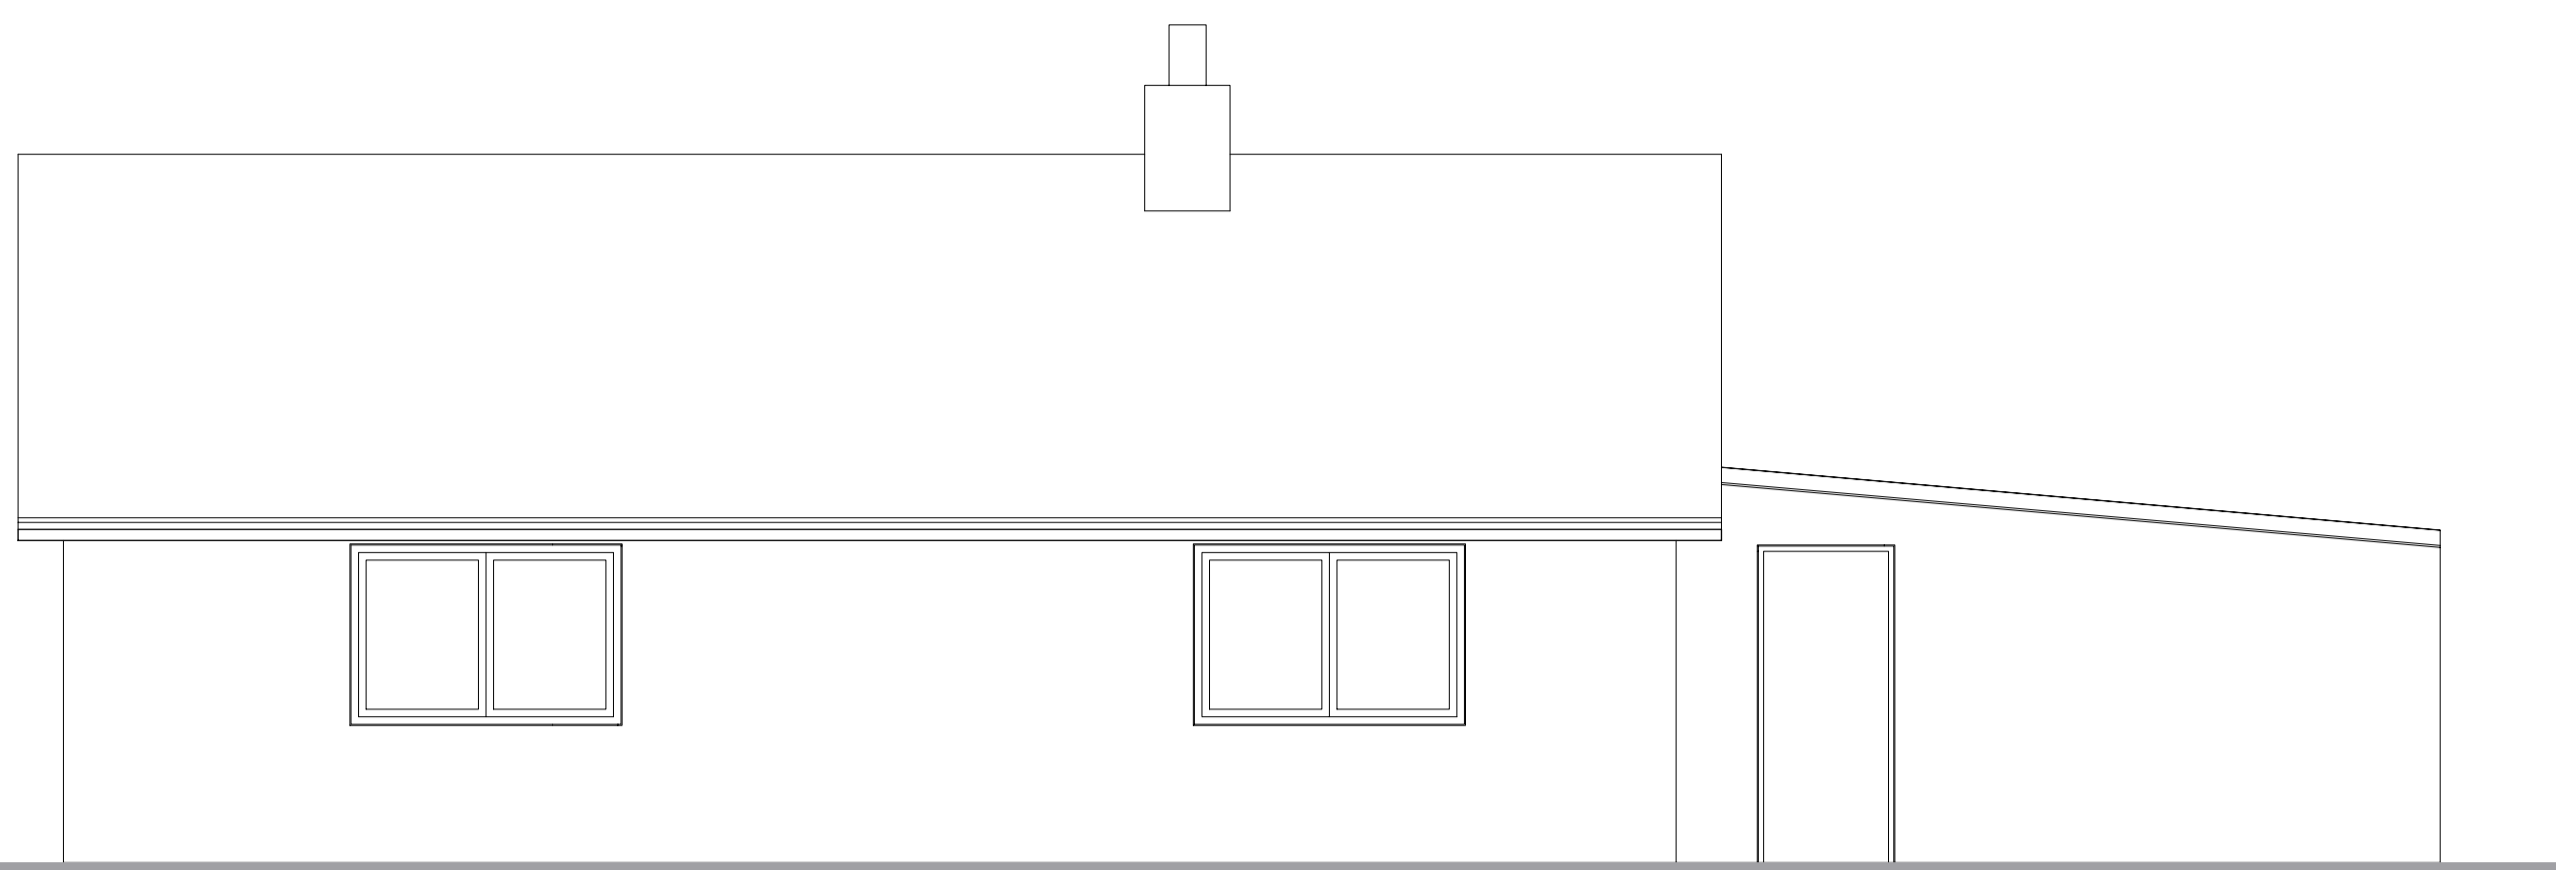


3 Front (east) Elevation
Scale: 1:50

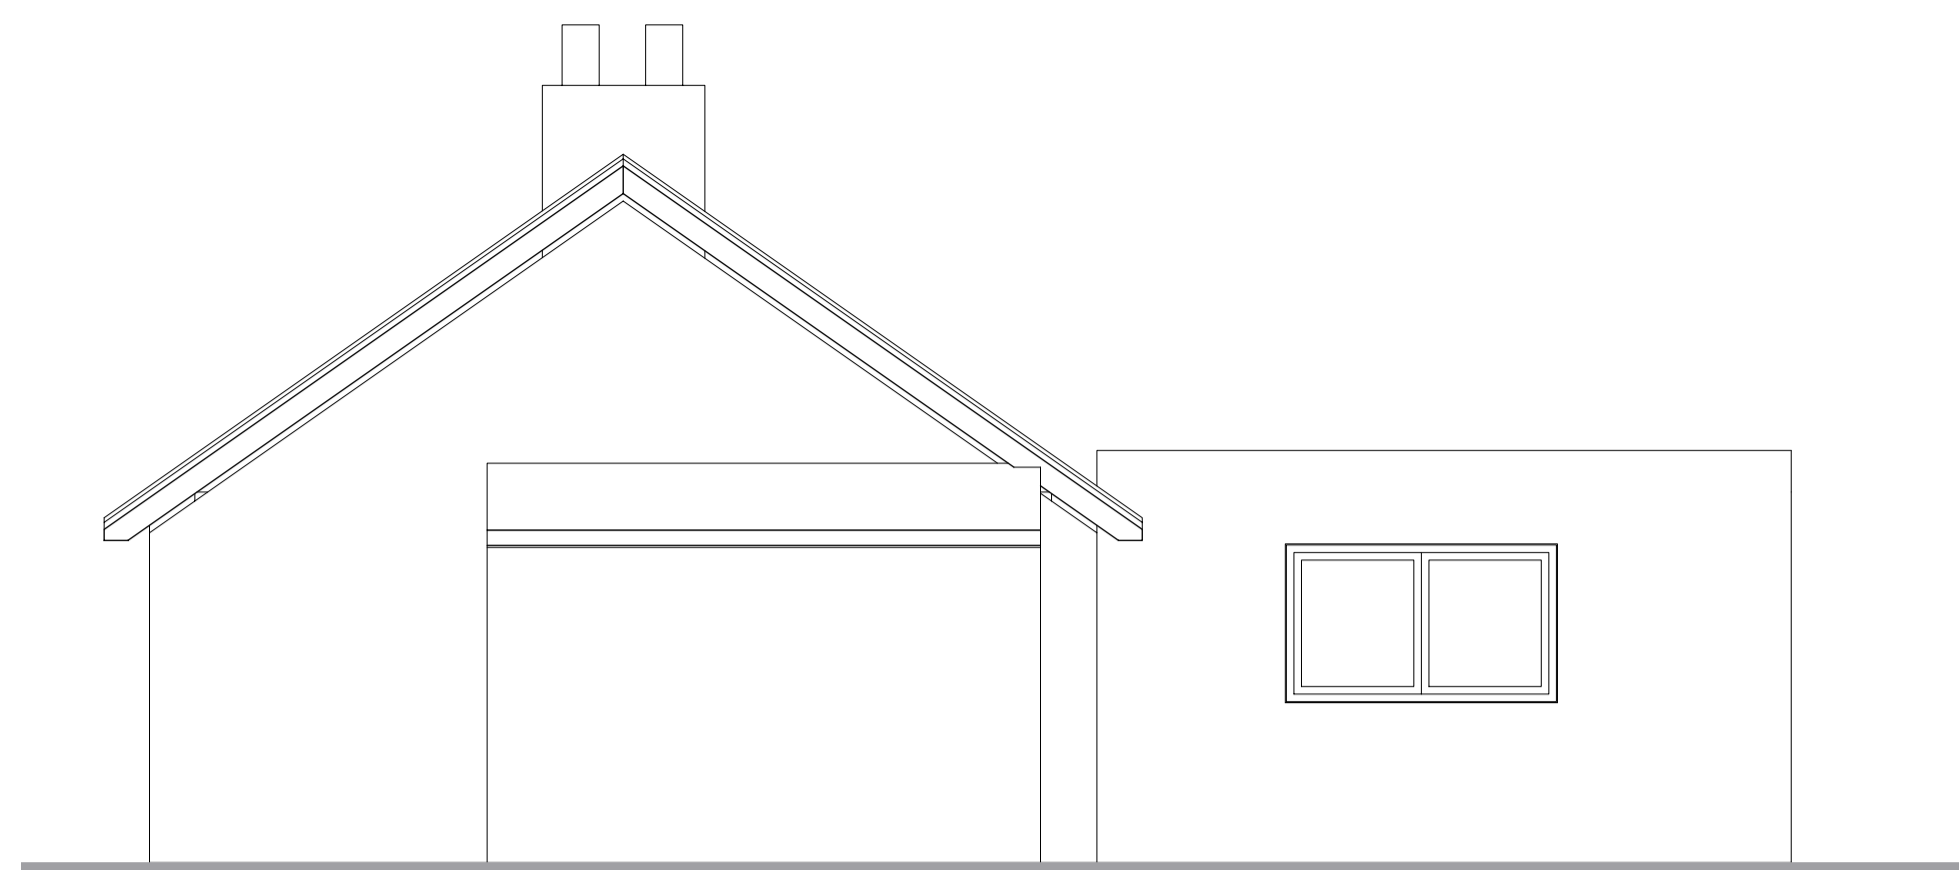


4 Side (south) Elevation
Scale: 1:50

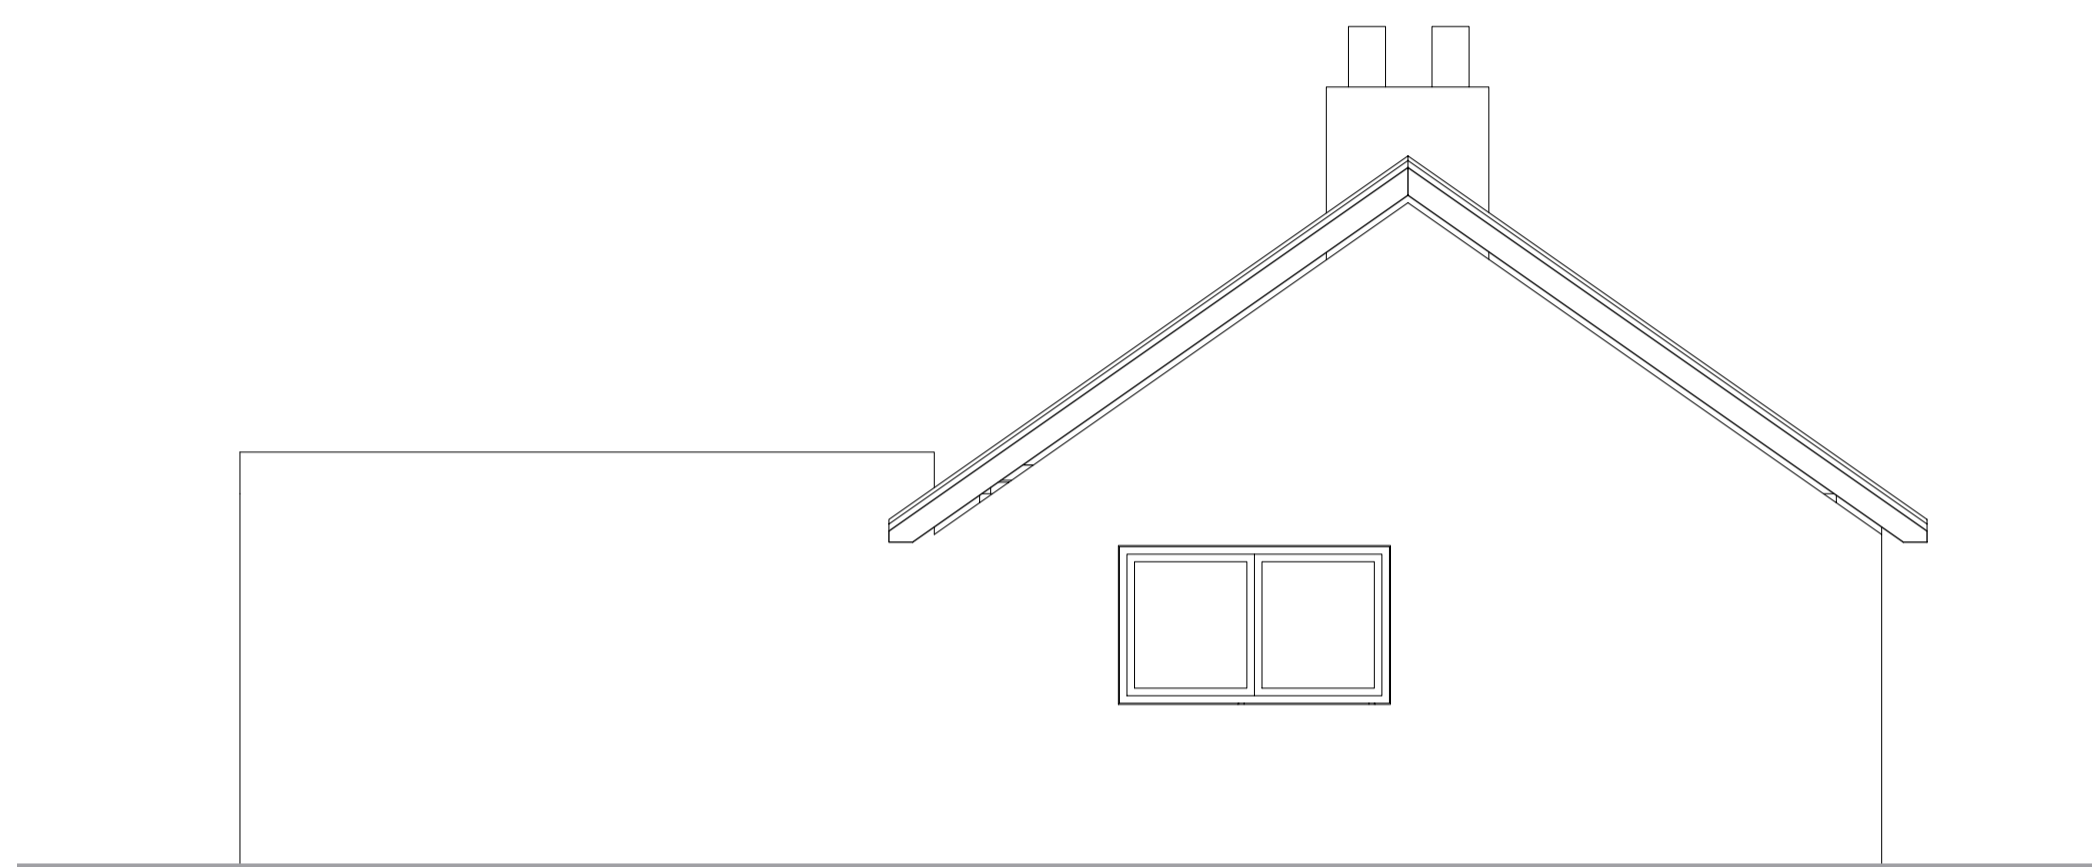

5 Side (north) Elevation
Scale: 1:50

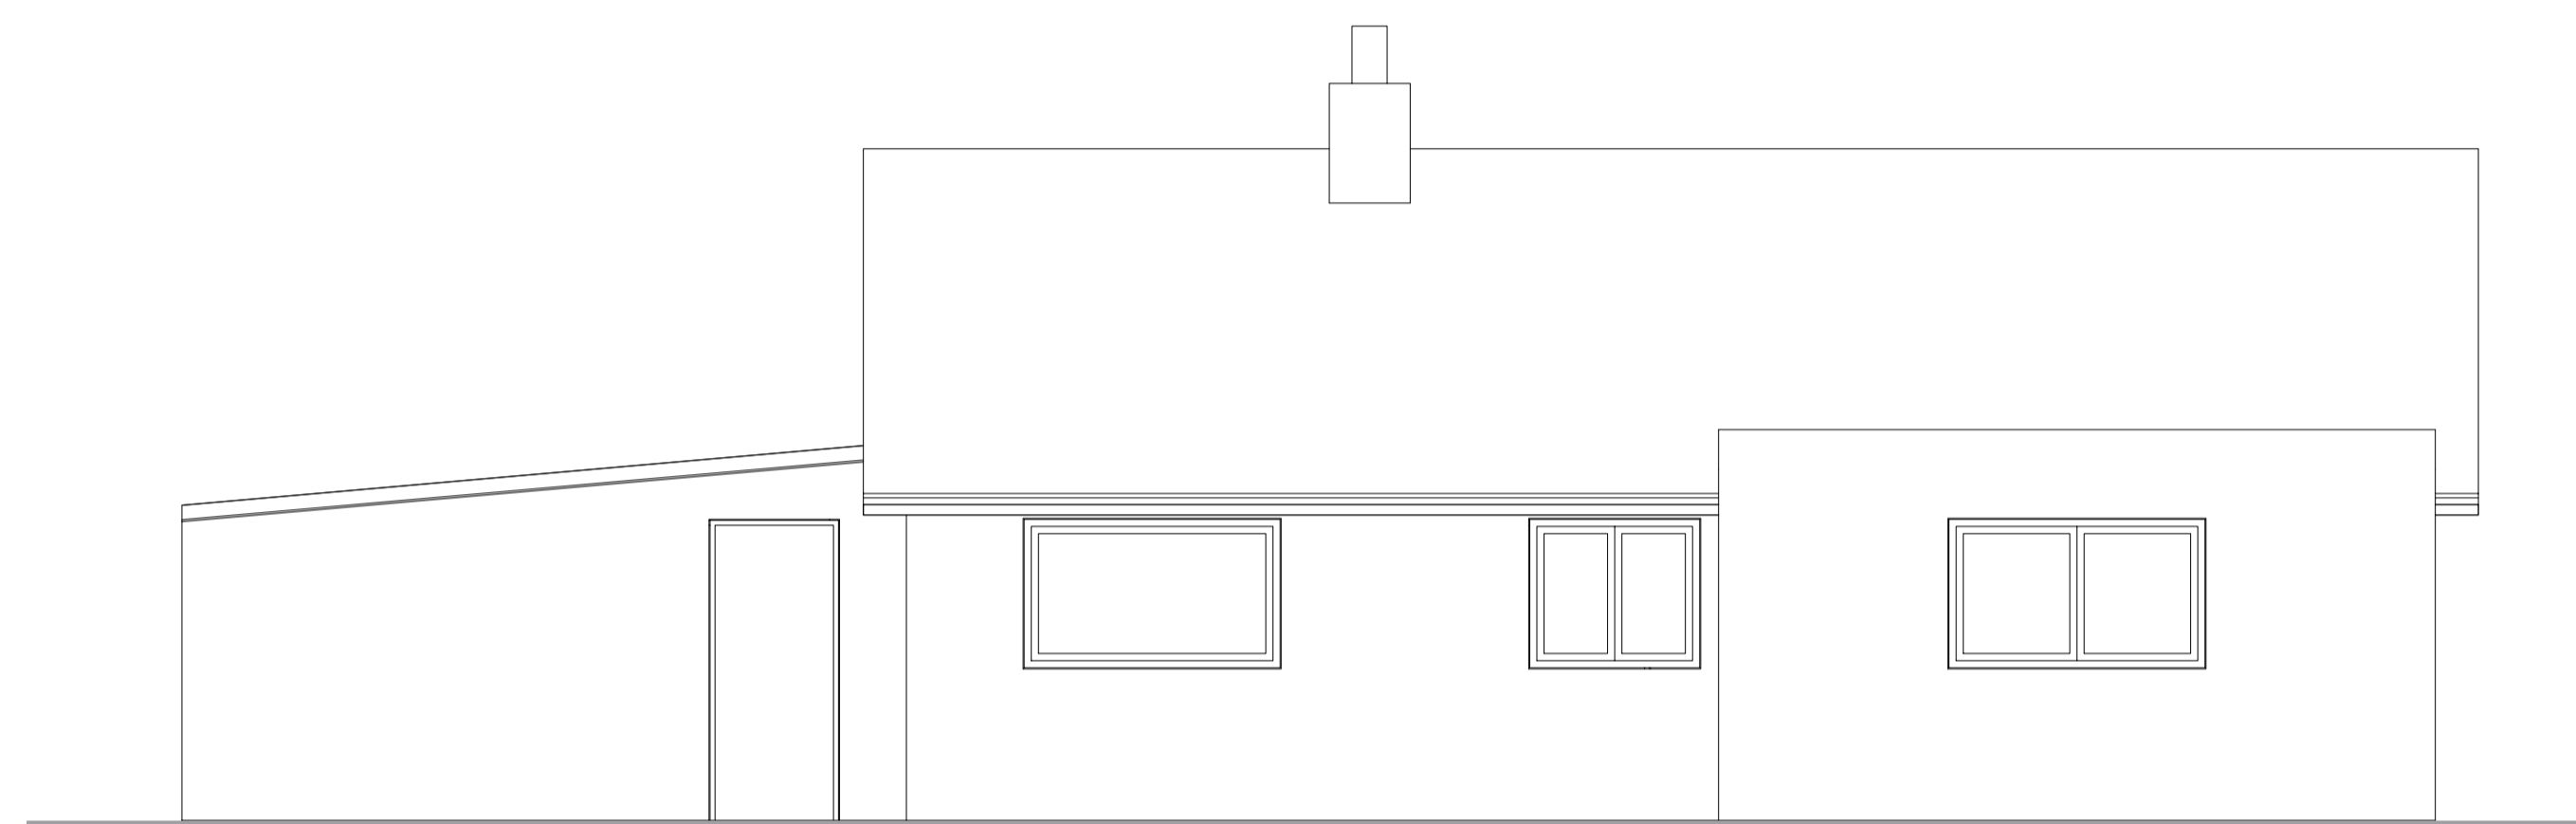

6 Rear (east) Elevation
Scale: 1:50

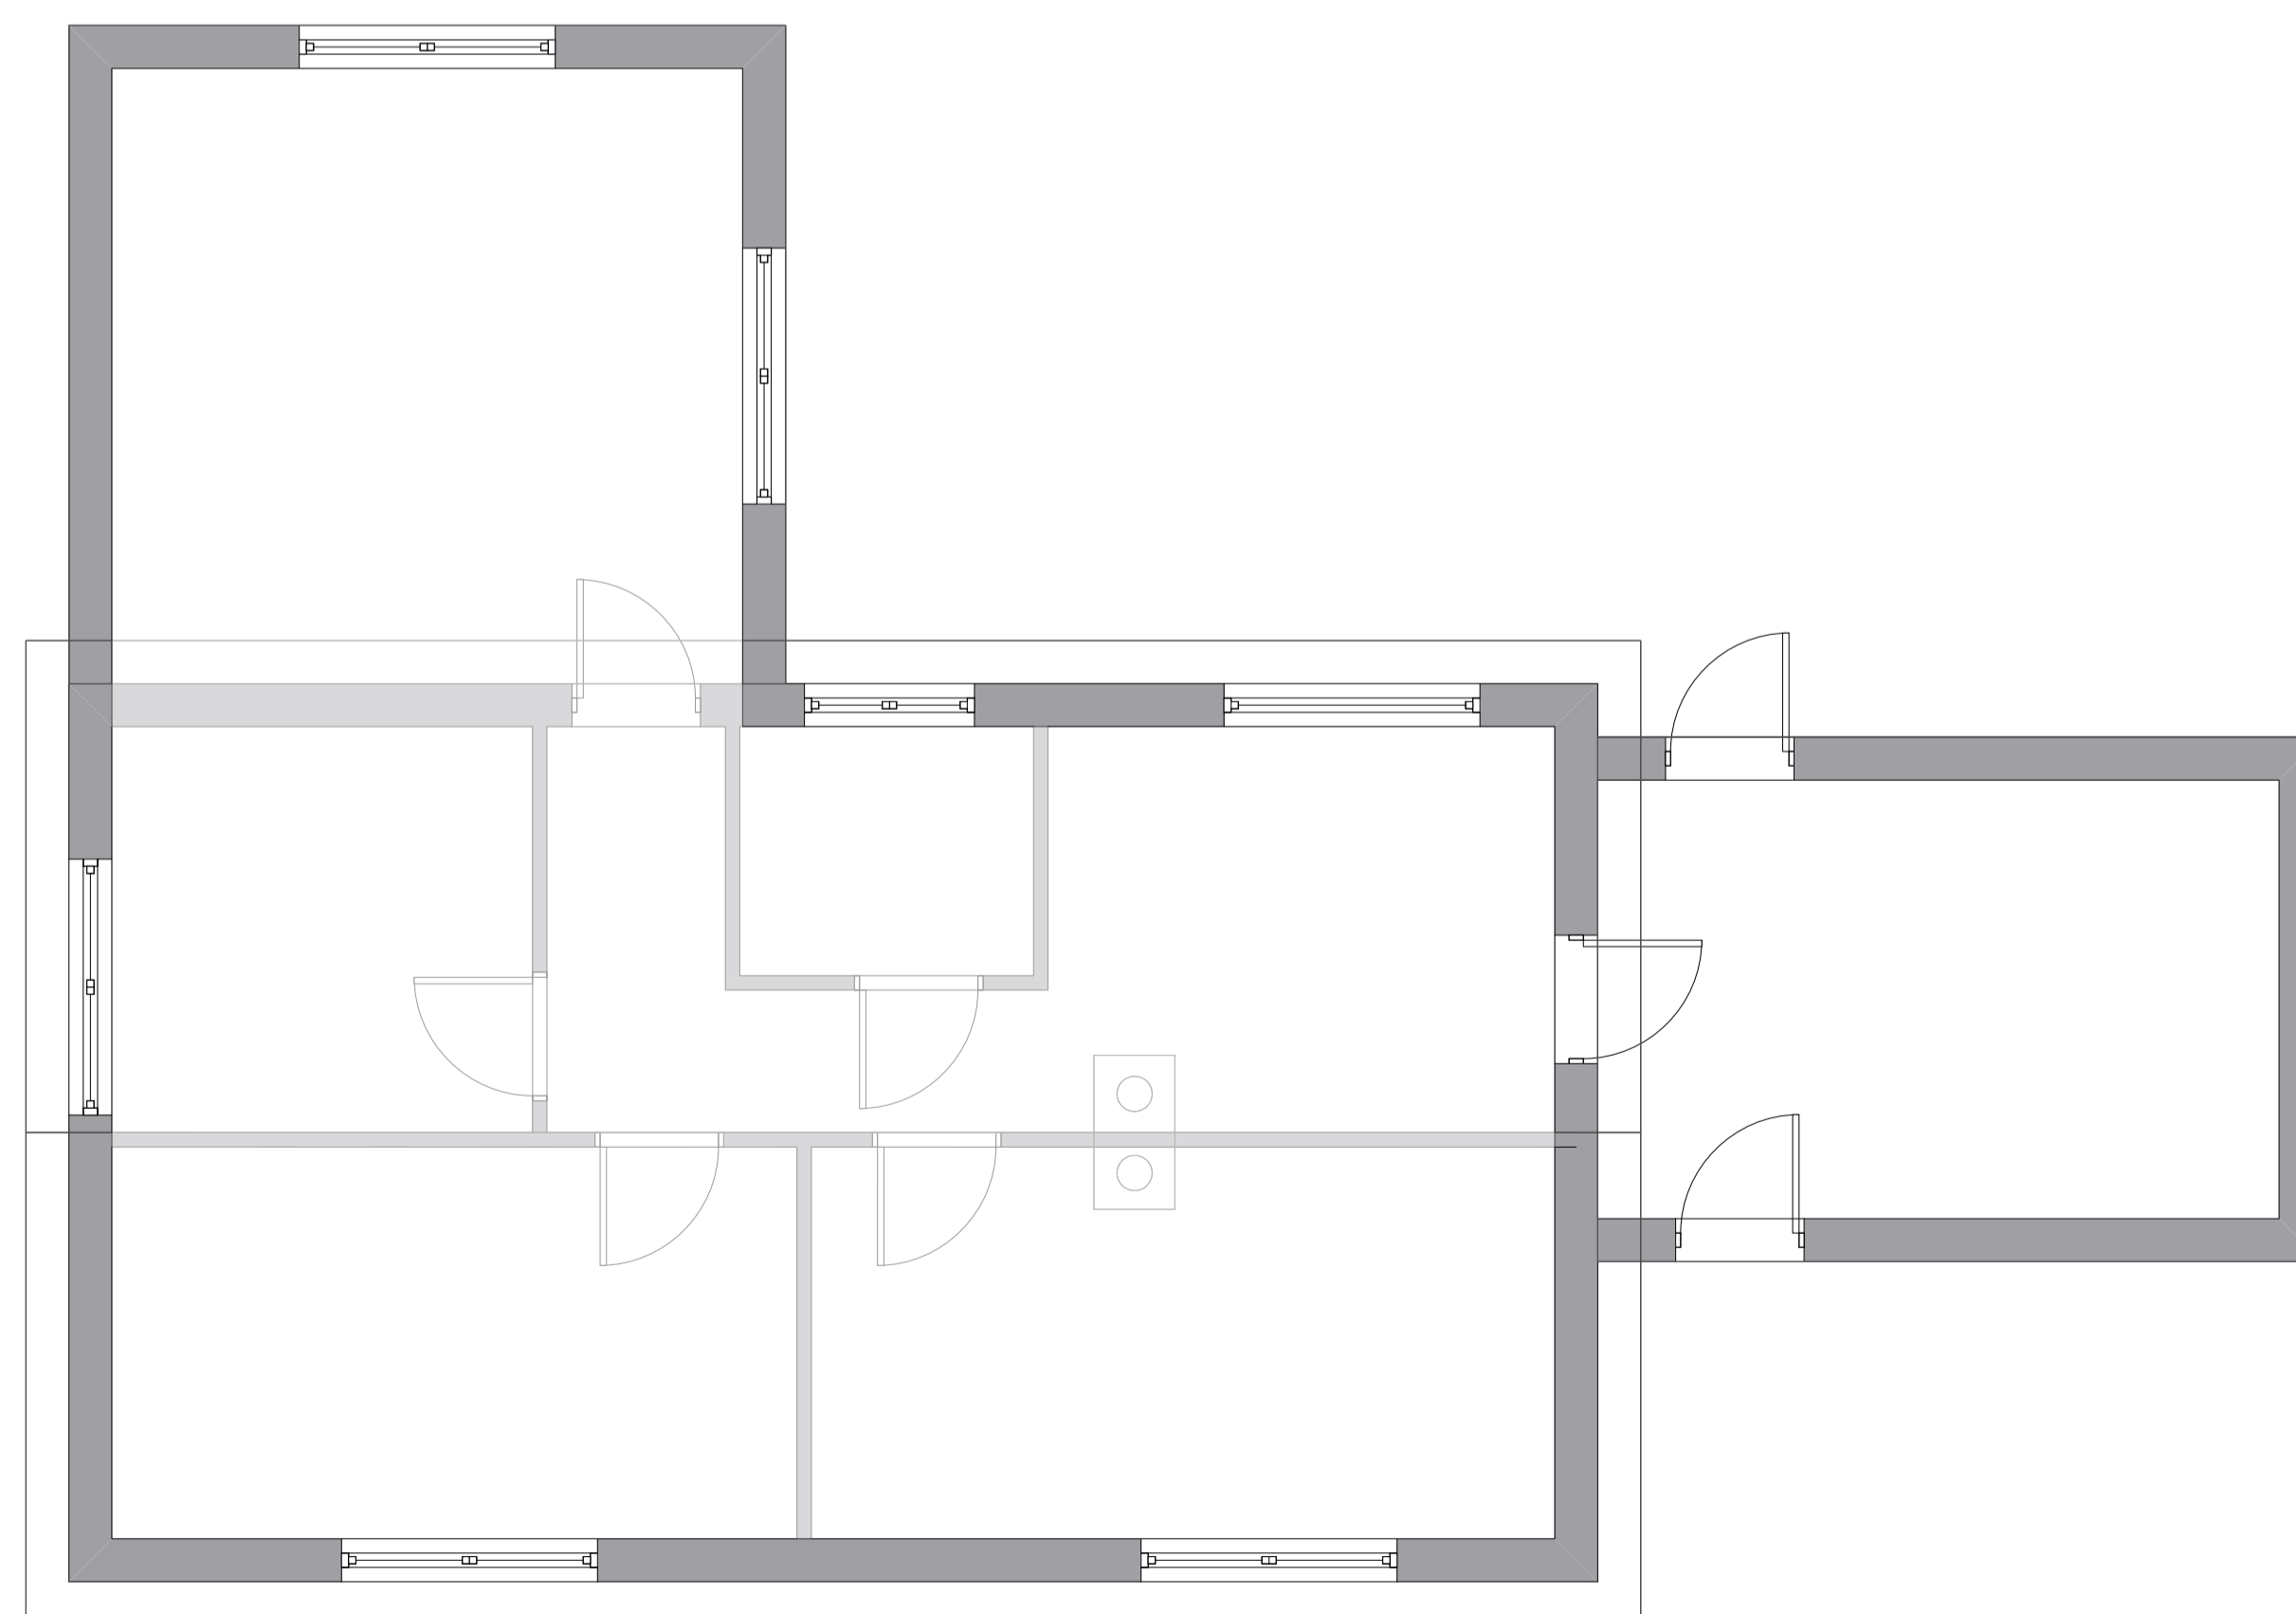

7 Existing Bungalow
Scale: 1:50

REV	DATE	NOTE	BY

PLANNING
ANY CHANGES OR MODIFICATIONS TO THIS DRAWING NEED TO BE CLARIFIED BY THE UNDERSIGNED IN WRITING TO ISOTTA DESIGN

ISOTTA DESIGN
info@isottadesign.co.uk

CONTRACT
Replacement Dwelling
The Bungalow
Metton Road
Norfolk

DRAWING TITLE
Existing Bungalow

SCALE	as shown	PAPER SIZE	DRAWING NUMBER	REVISION
DATE	April 2021	A1	01	
DRAWN	HID			
JOB NUMBER	2101	CHECKED	HID	CLIENT APPROVED

THE ABOVE SIGNED APPROVED CONFIRM ACCEPTANCE OF ISSUED DRAWINGS