


This drawing must not be scaled. Discrepancies are to be reported to the Architect immediately. All dimensions are approximate and are to be checked on site. All information to be subject to site surveys. This drawing, or any portion of it must not be reproduced without prior consent from the Architect.
 © Joseph Boniface Architects Ltd




Elevation 01 - a



Elevation 02 - a

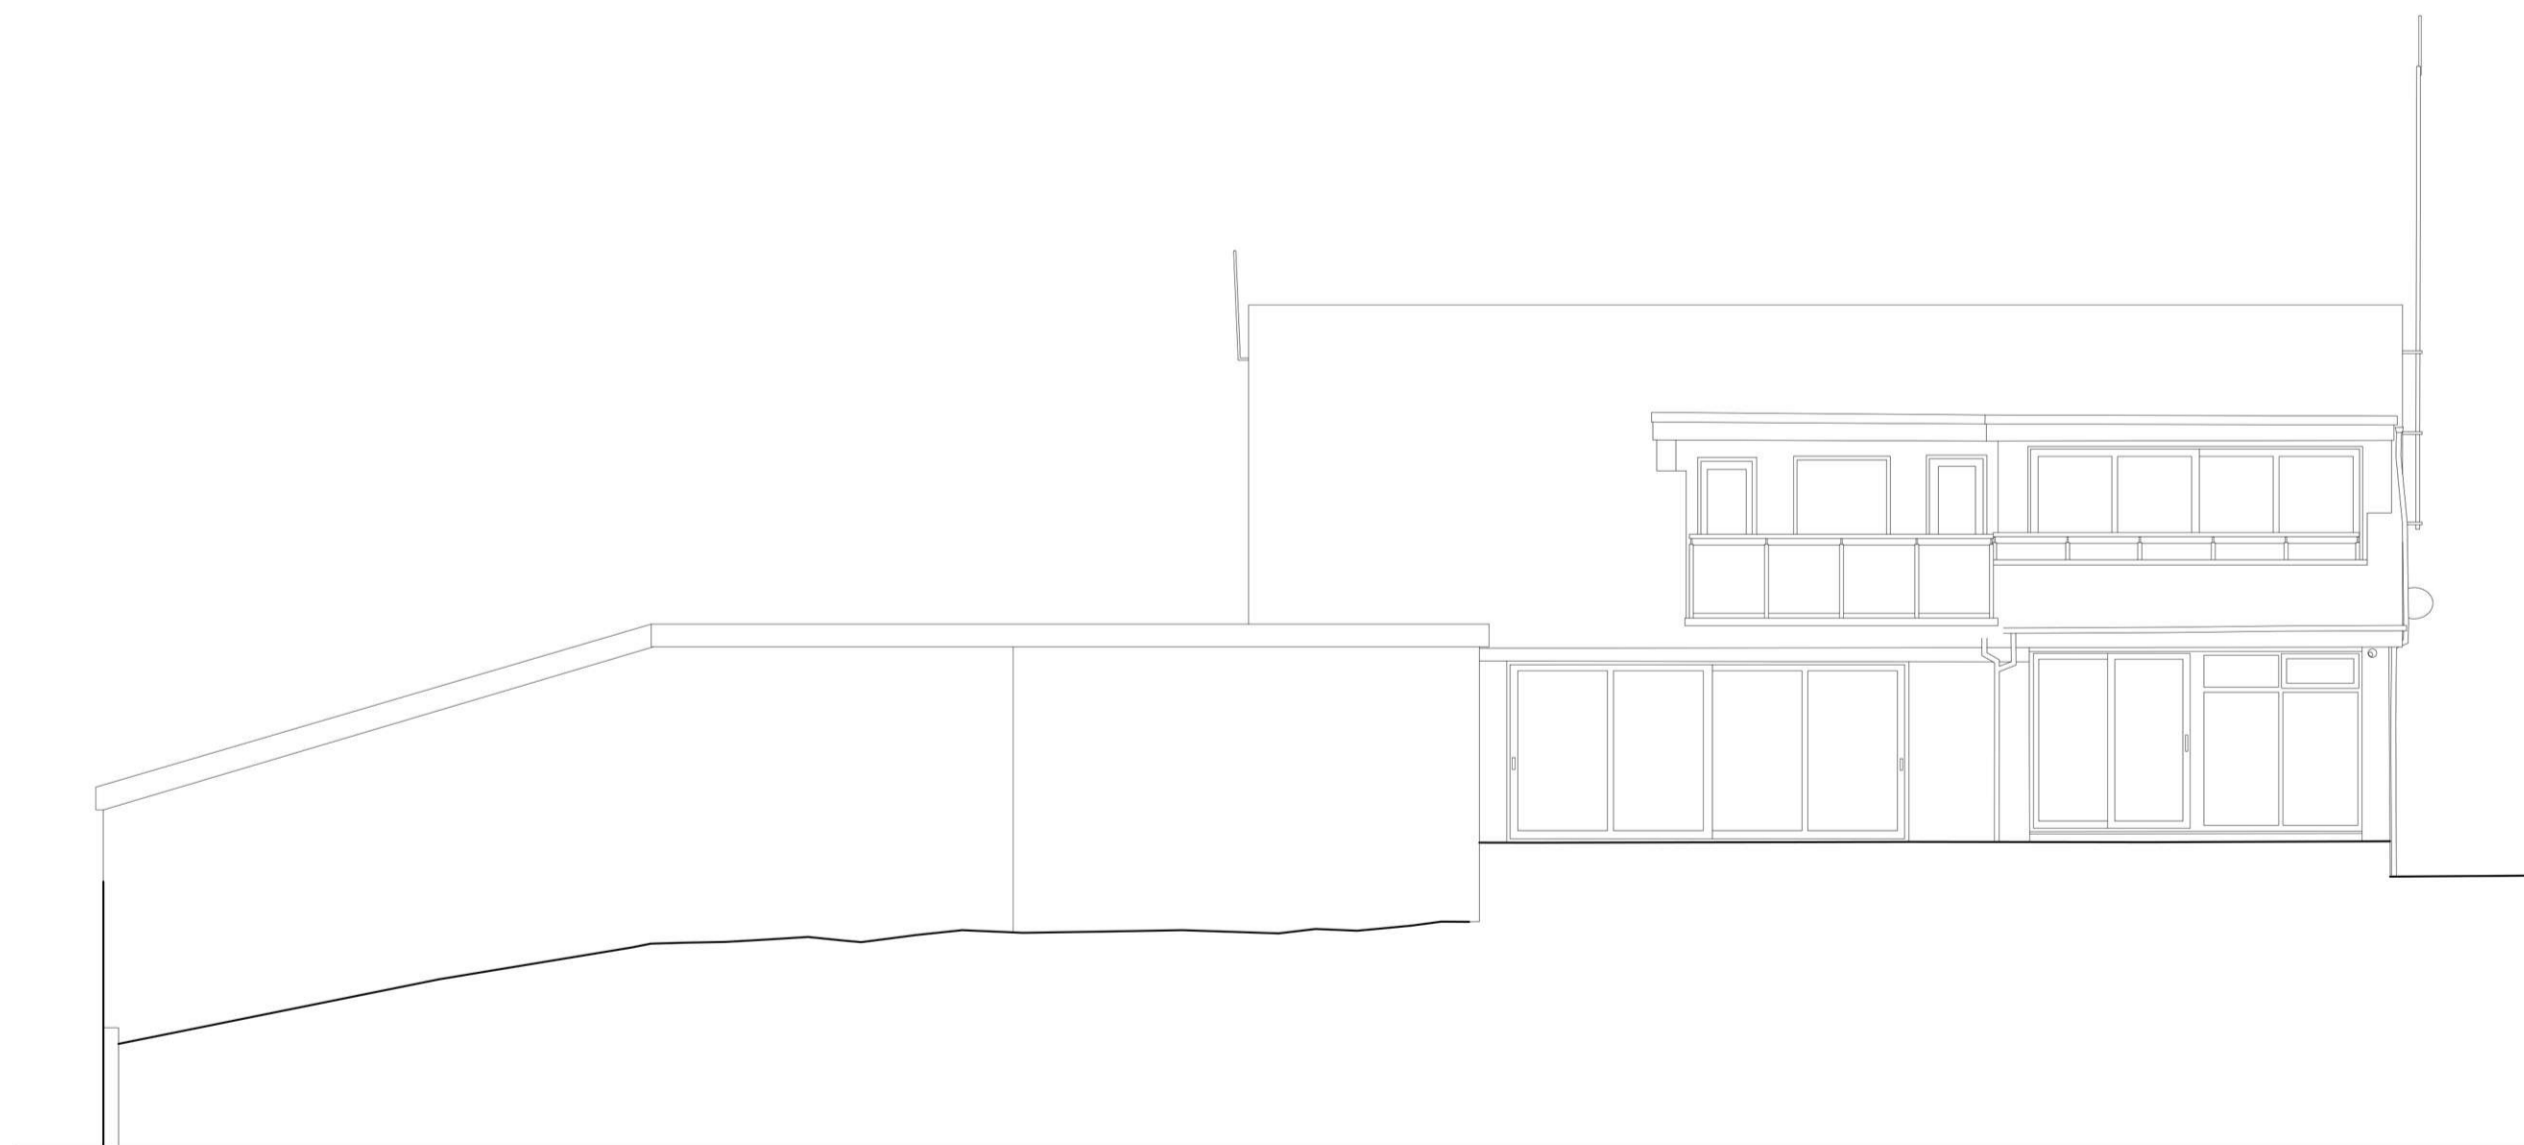

Elevation 03 - a

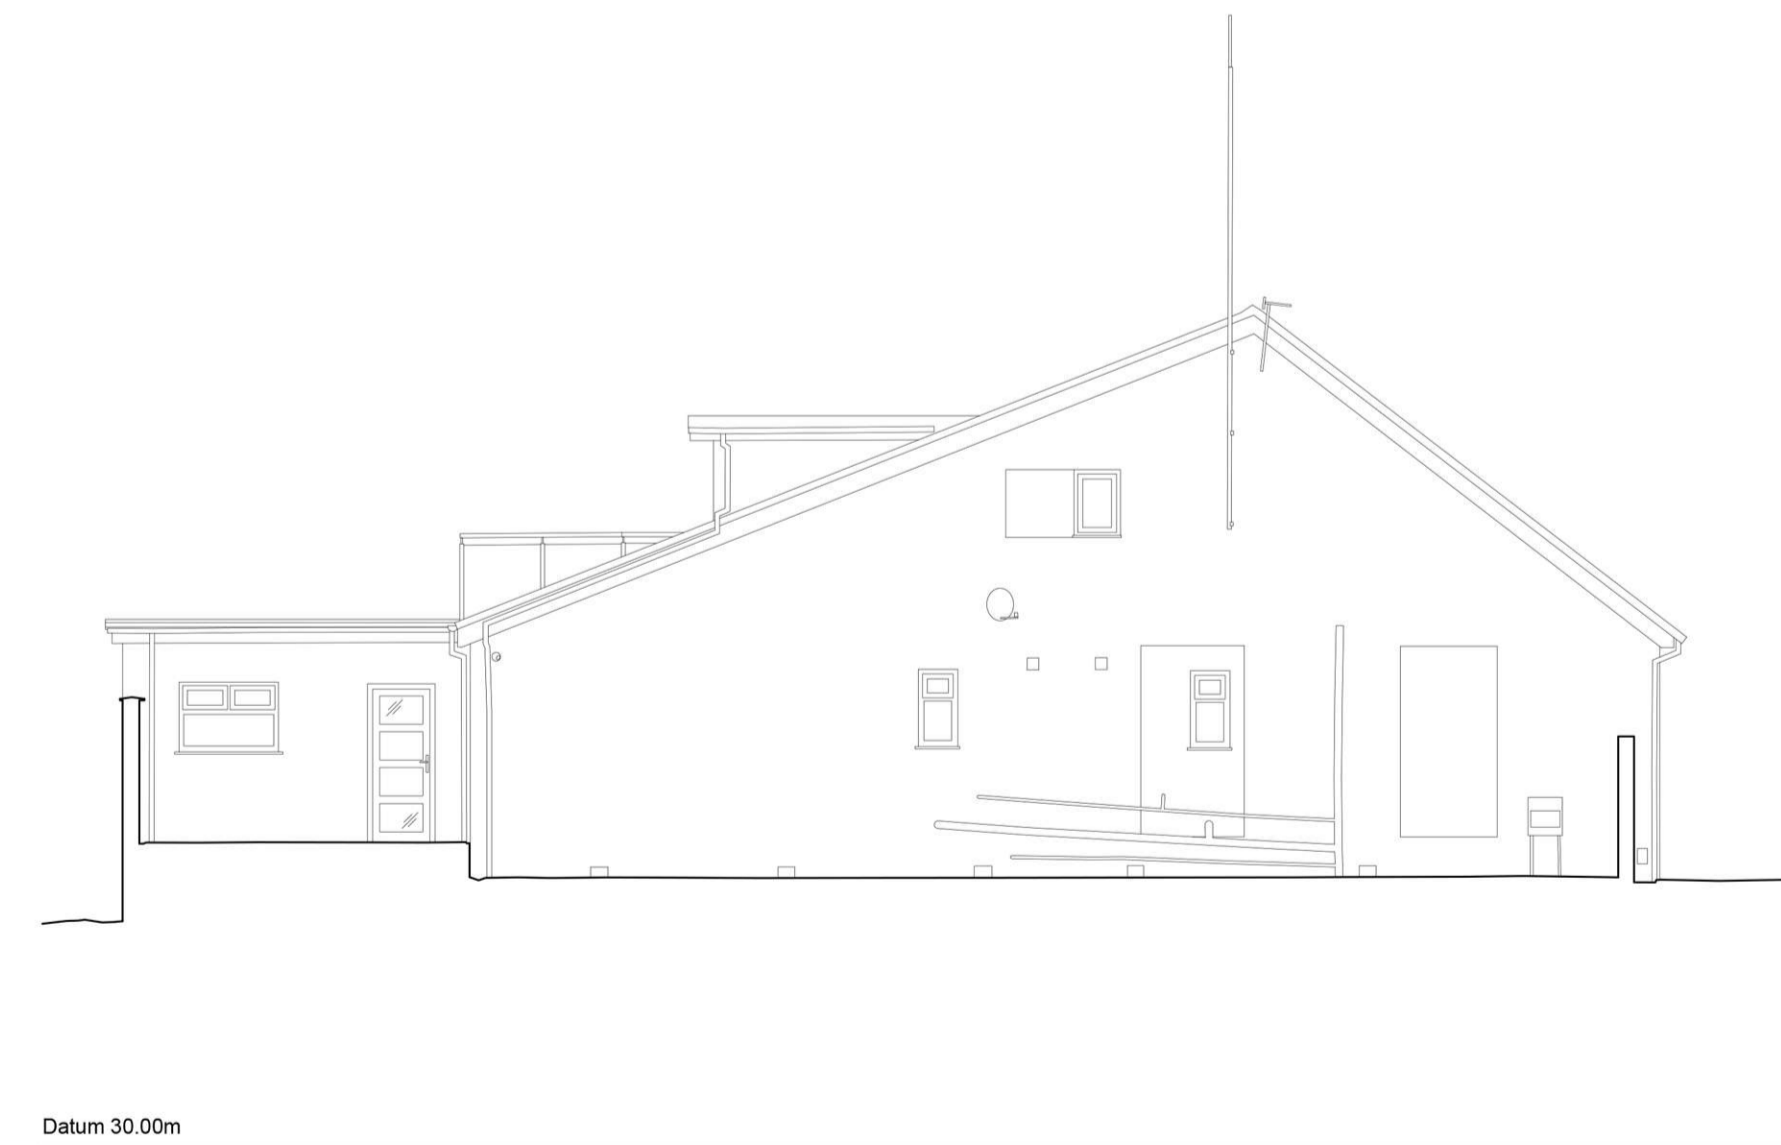

Elevation 04 - a

B	- Door added to shed.	01/12/21	AC/JB
A	- Refuse chute removed, bin store moved, velux windows added.	23/11/21	AC/JB
\	- Initial issue.	08/11/21	AC/JB
Rev.	Amendment	Date	By / Chk



Joseph Boniface Architects Ltd
 01253 280 485
 bonifacearchitects.co.uk
 office@bonifacearchitects.co.uk
 62 Caunce Street, Blackpool, FY1 3LA.

Project
 416 Devonshire Road
 Blackpool
 Lancashire
 FY2 0RD

Client
 Martin Wyles
 Drawing Title
 Proposed Elevations

Status
 PLANNING

Scale
 1:50 @ A1

Drawn By
 AC

Date
 23/11/2021

Drawing Number
 JBA533-PL-006

Revision
 B