



Proposed Ground Floor Plan - 1/50

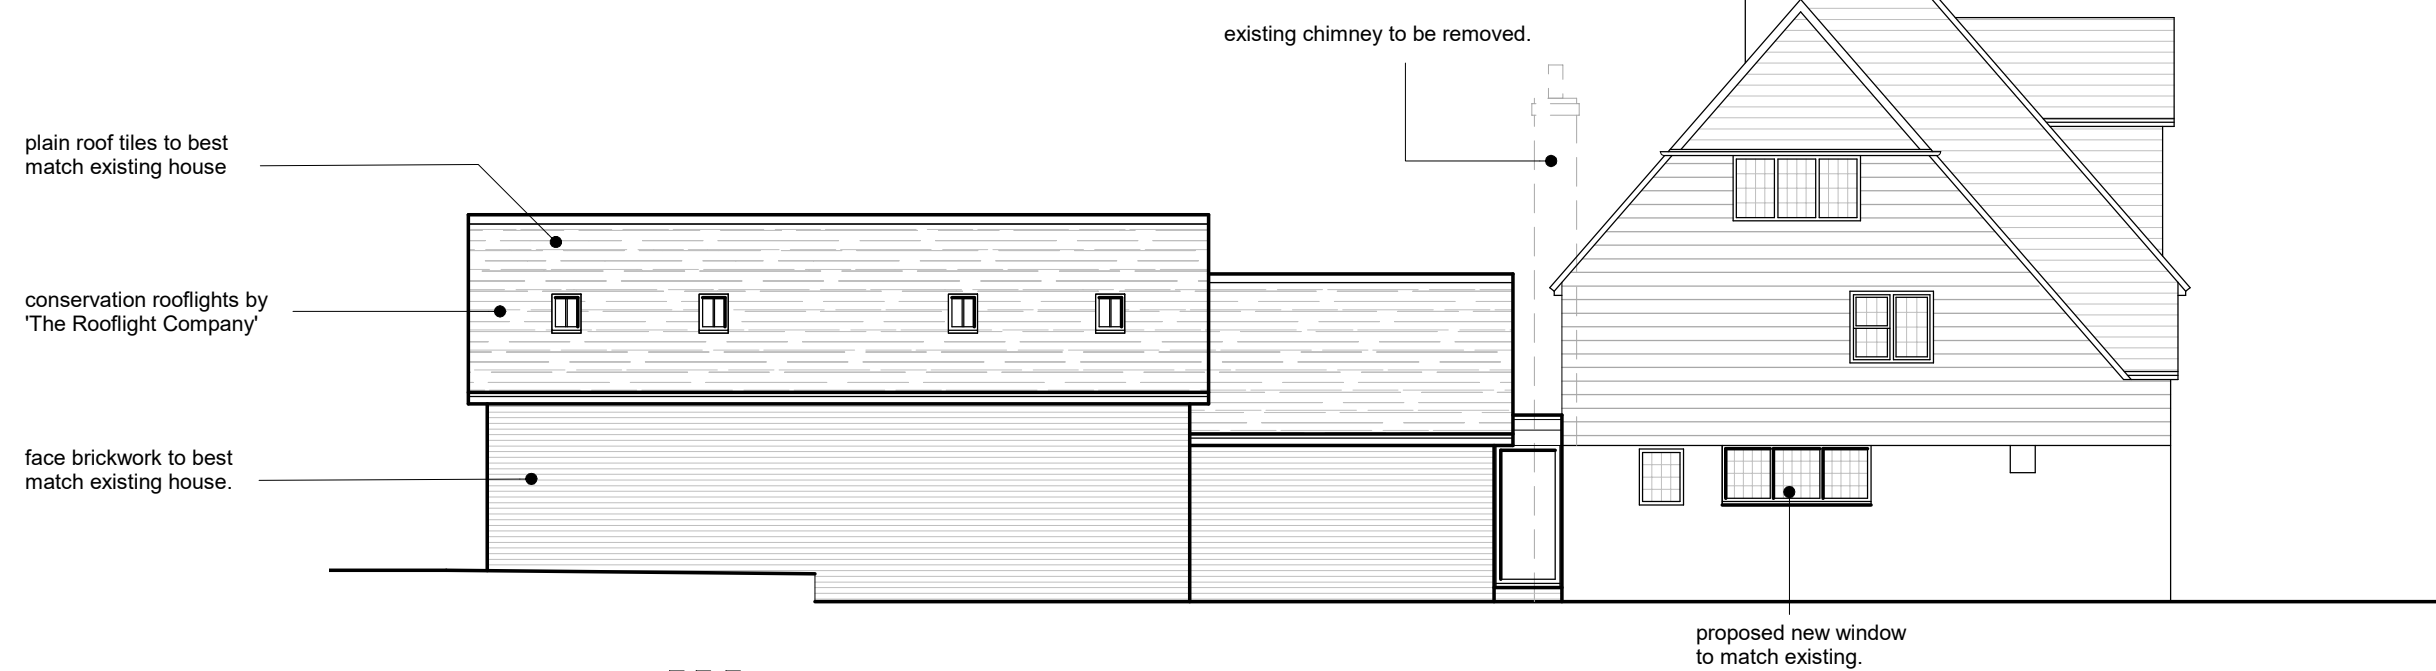

Proposed North Elevation - 1/100

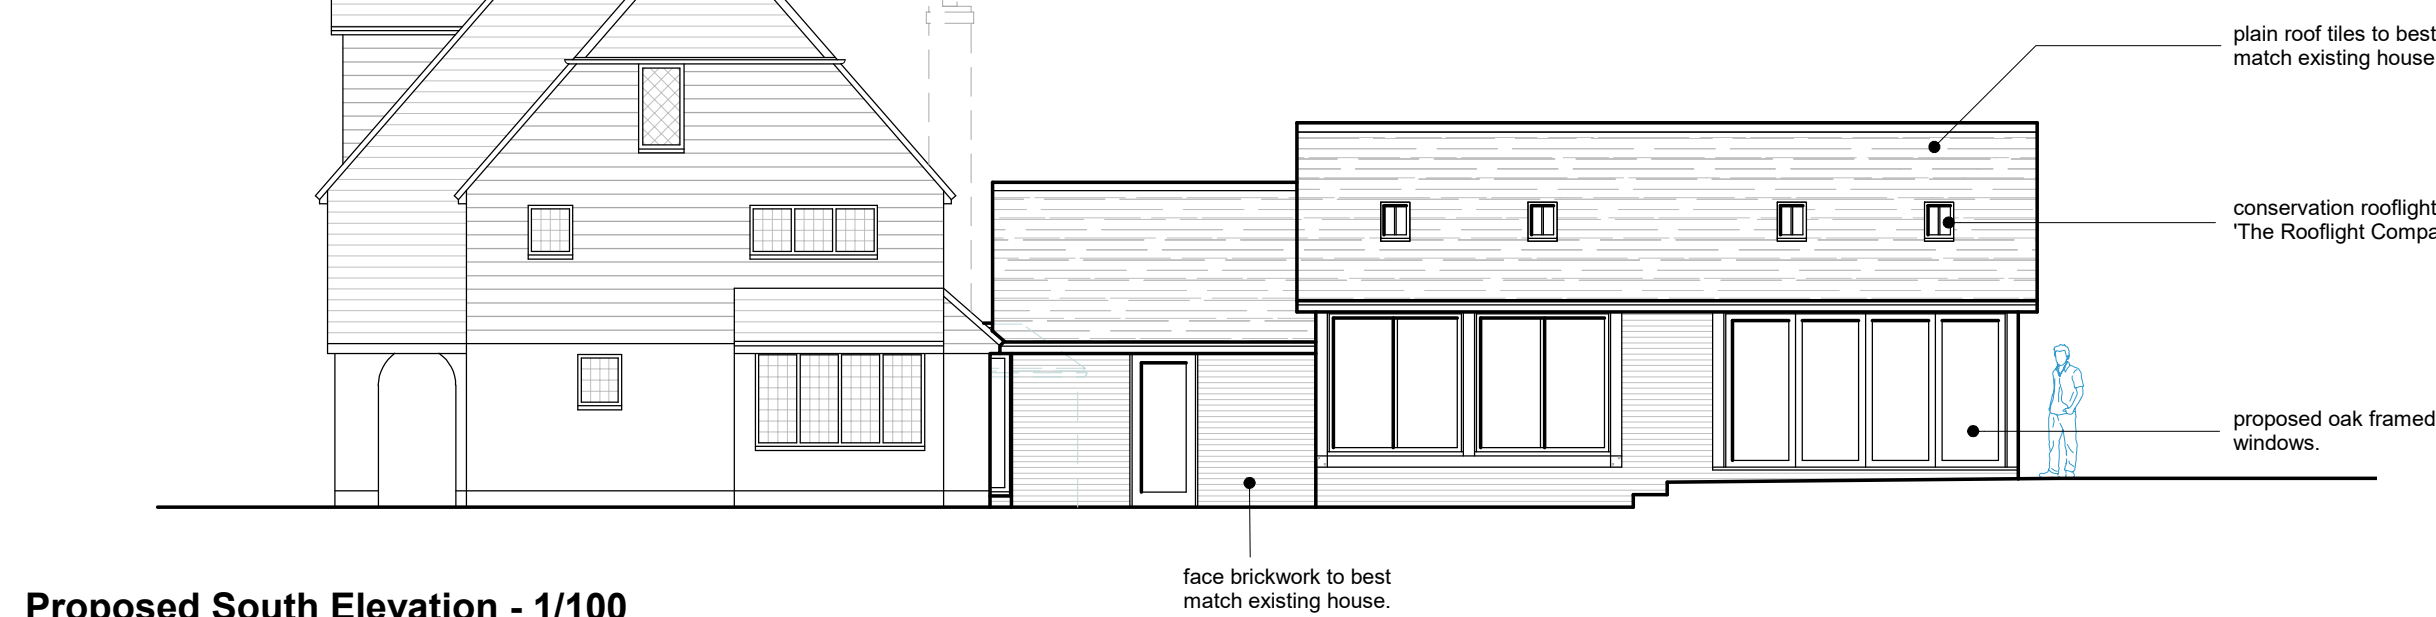


Proposed South Elevation - 1/100




Proposed East Elevation - 1/100



Proposed West Elevation - 1/100

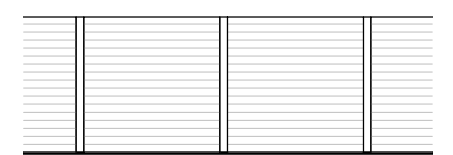

Proposed Typical Elevation of 1.8mtr high fence - 1/100

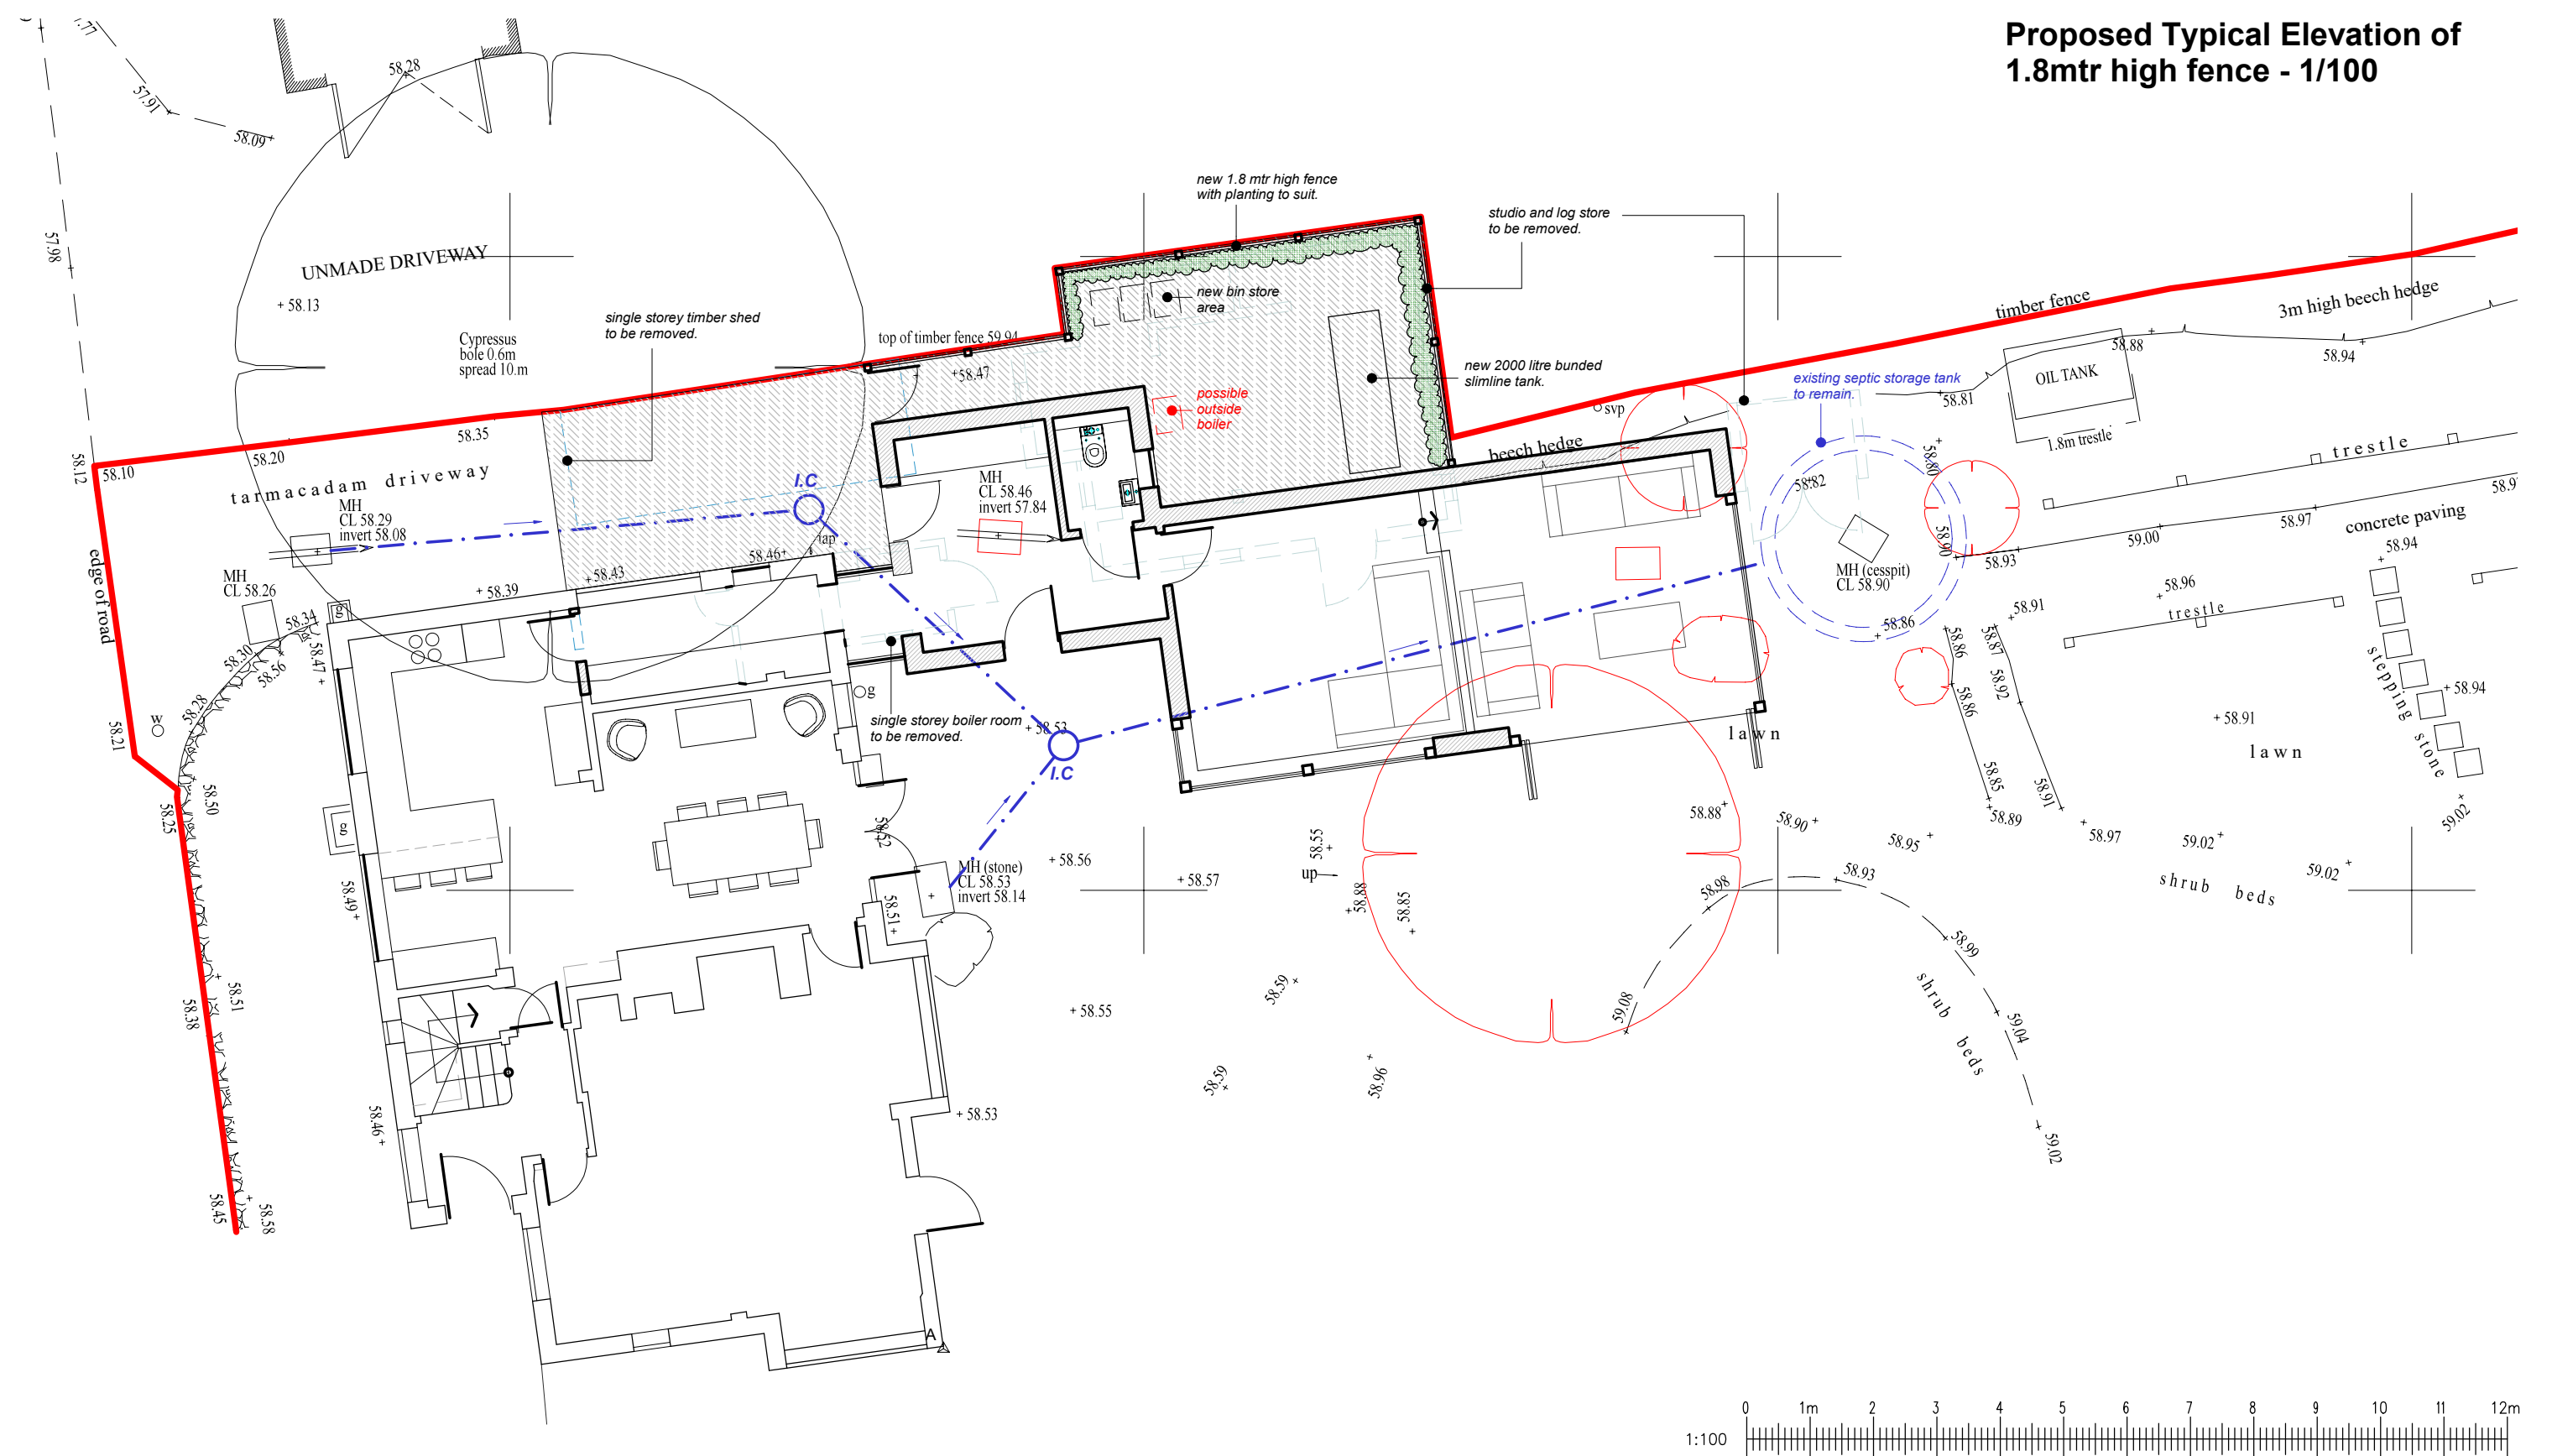

Proposed Site Layout Plan - 1/100

