



- For briefing, information, planning, technical design, or tendering purposes ONLY.
- Use figured dimensions only.
- Do not scale from this drawing.
- Issued for purpose indicated only.
- All dimensions to be checked on site.
- Architect to be notified of any discrepancies before construction commences.
- Structural and services information is indicative only - refer to consultants' drawings and specification for details and setting out.
- All work and materials to be in accordance with current applicable statutory legislation and to comply with all relevant codes of practice and British and European standards.
- Information contained within this drawing is the sole copyright of Turner Architects Ltd. and not to be reproduced without written permission.

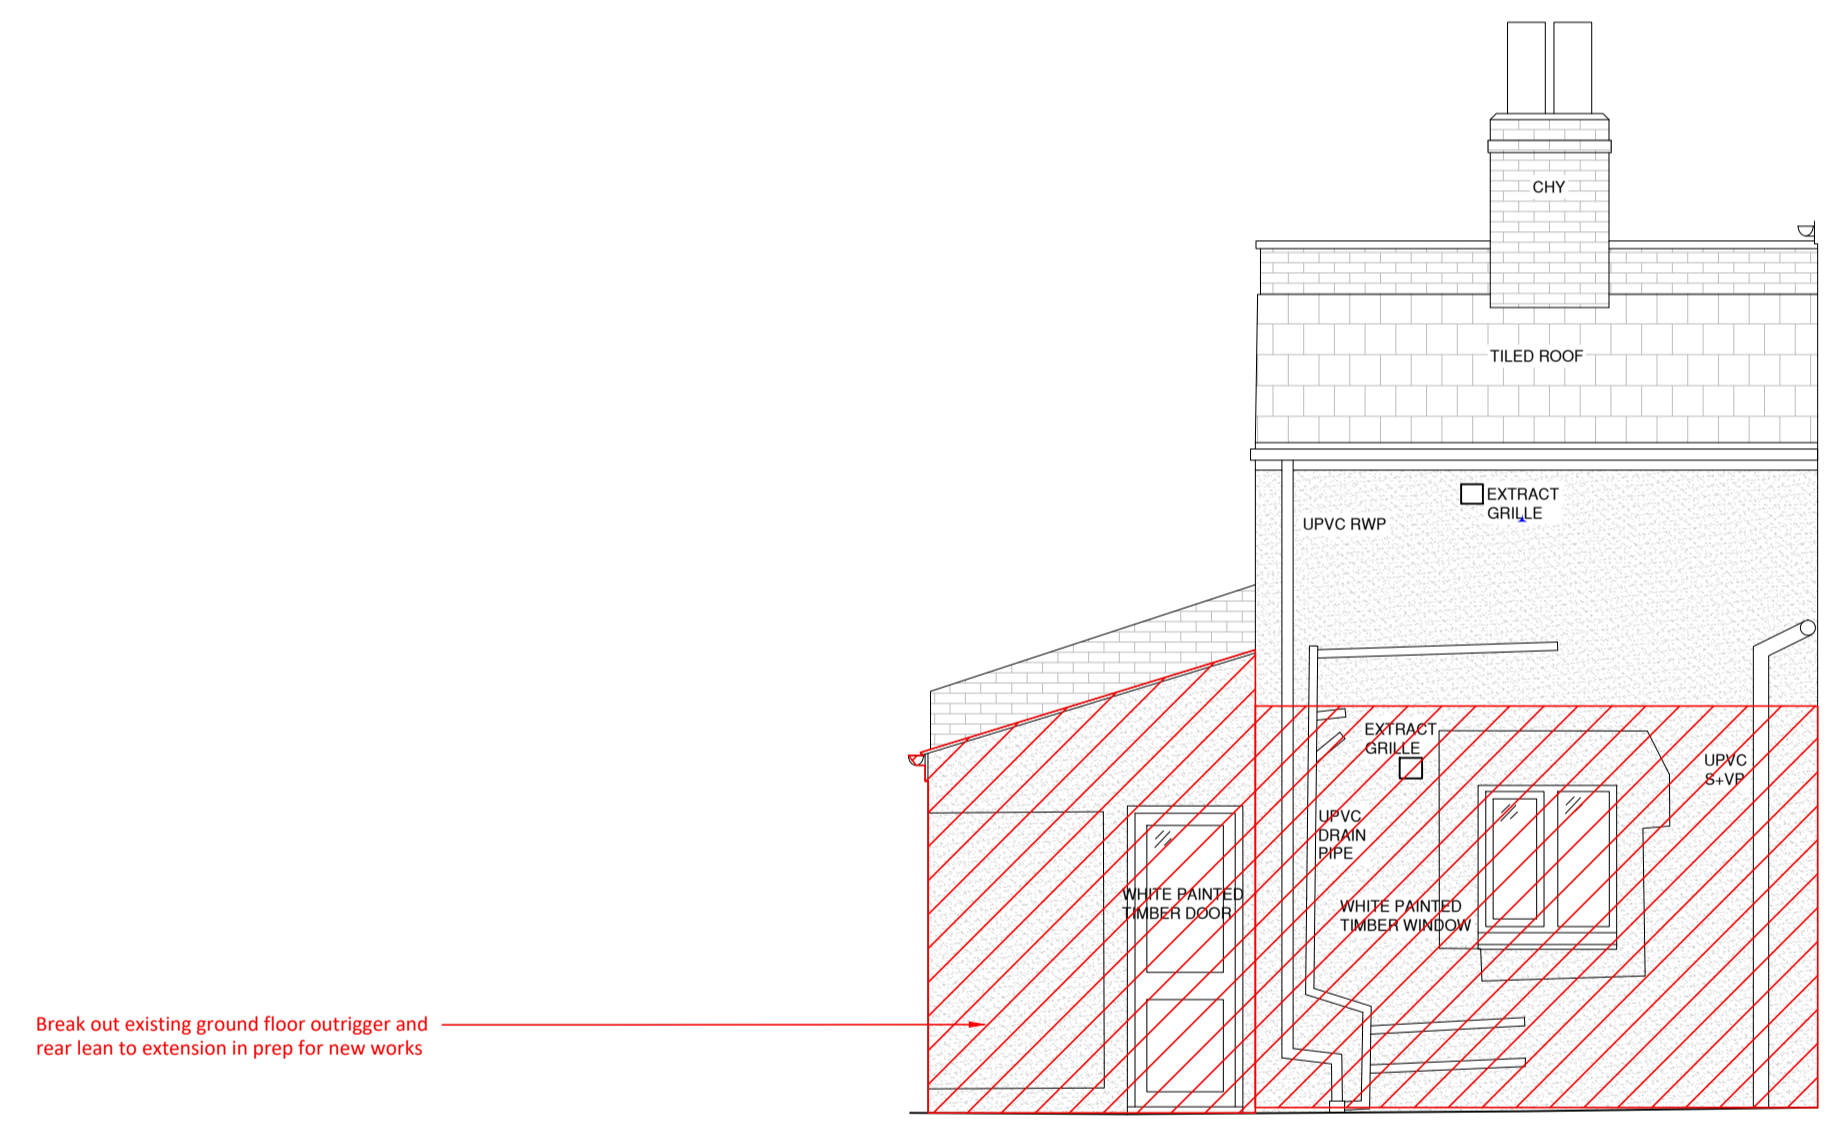


Break out existing ground floor outrigger and rear lean to extension in prep for new works

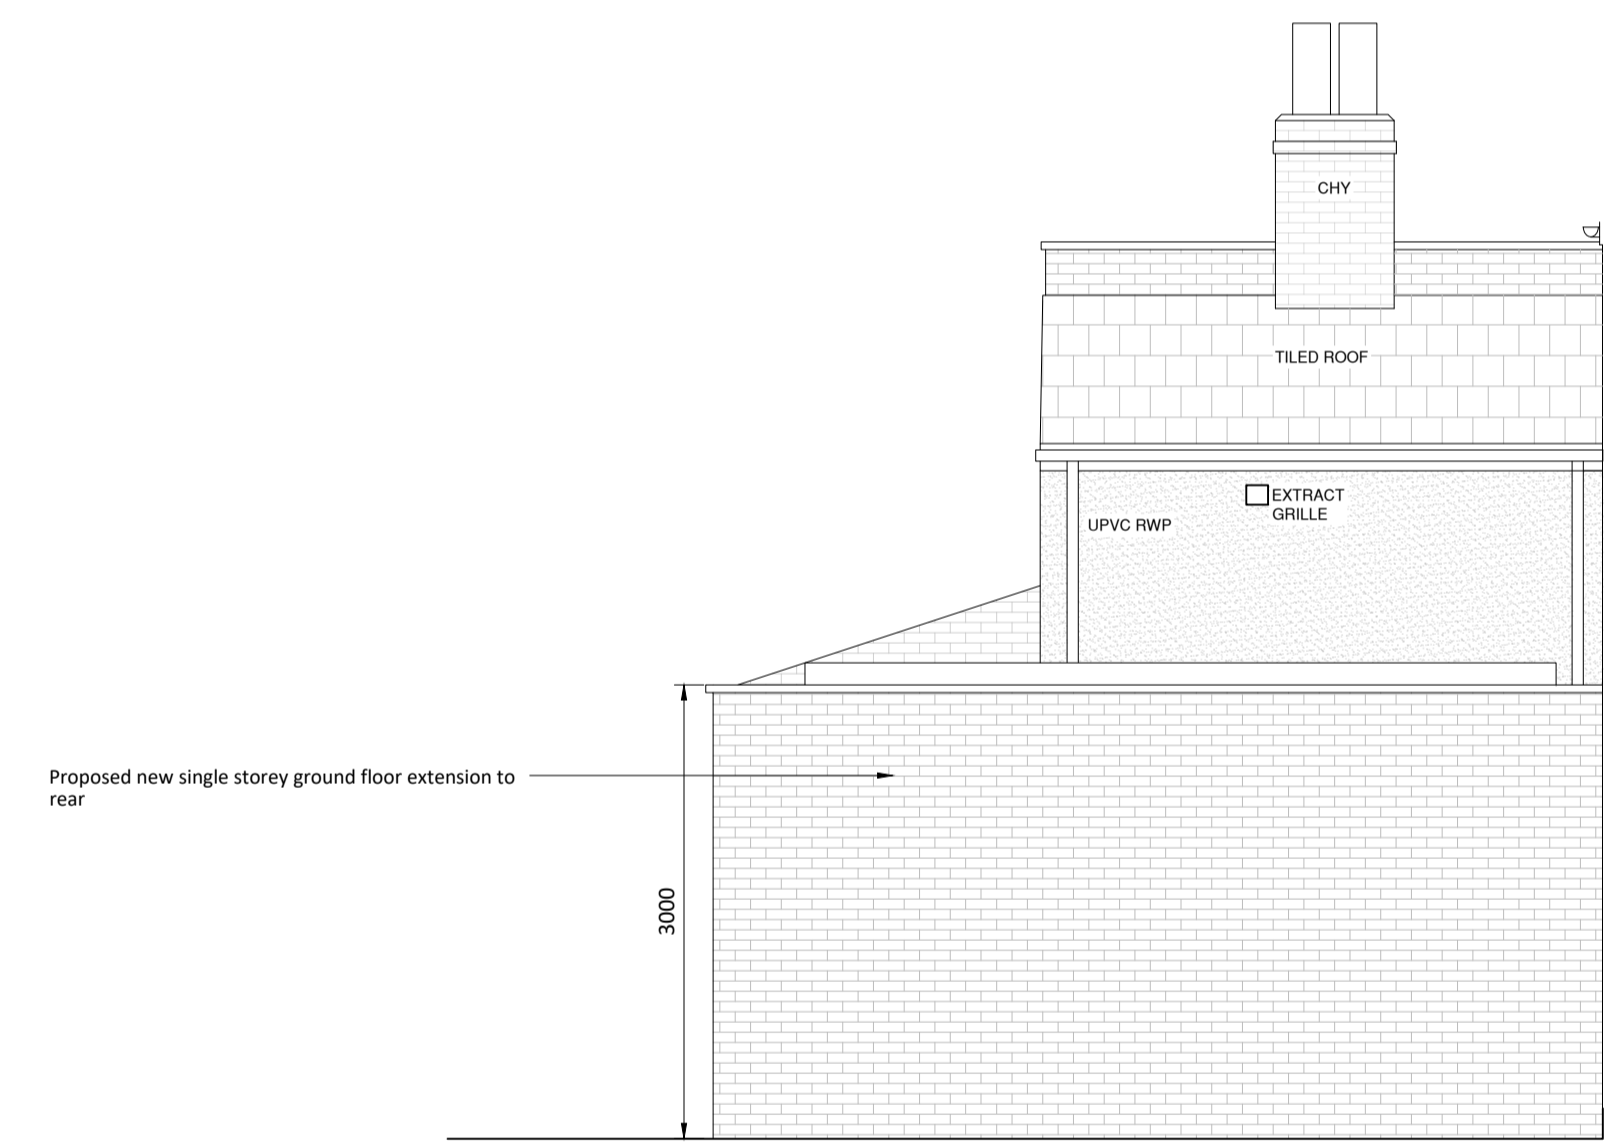

CC EXISTING SIDE ELEVATION CC
 0 0.5 1 2 3m @ A1
 Demolition

CC PROPOSED SIDE ELEVATION CC
 0 0.5 1 2 3m @ A1

Rev	Date	Notes
	29.11.21	FOR ISSUE - PRIOR APPROVAL

 

TURNER ARCHITECTS
 t. +44 (0) 7779 726996
 e. info@turnerarchitects.co.uk
 w. www.turnerarchitects.co.uk

68 ANSTEY ROAD,
 LONDON
 SE15 4JY

EXISTING & PROPOSED:
 Side Elevation CC

1:50 @ A1	AN-202 A
08.10.2021	
AP PT STA	