


DD ○ EXISTING SECTION DD
 0 0.5 1 2 3m @ A1

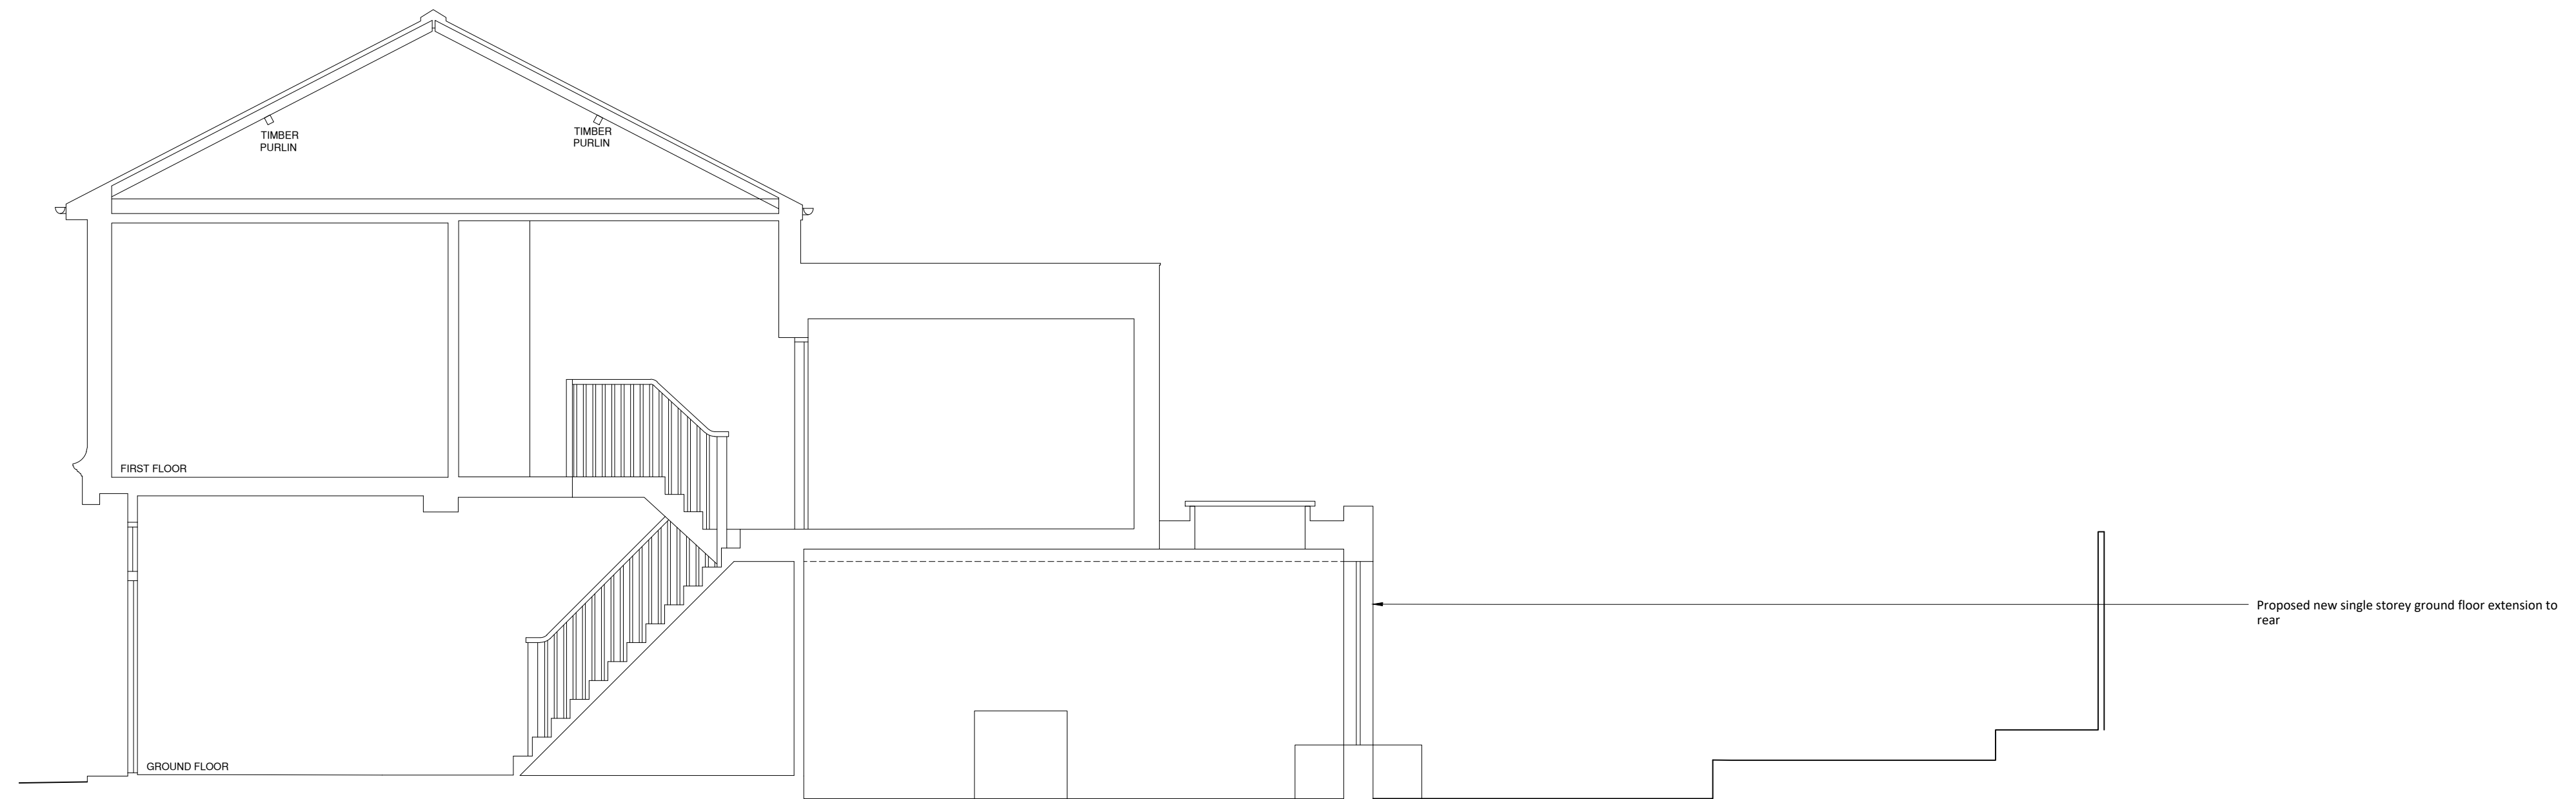

DD ○ PROPOSED SECTION DD
 0 0.5 1 2 3m @ A1

- For briefing, information, planning, technical design, or tendering purposes ONLY.
 - Use figured dimensions only.
 - Do not scale from this drawing.
 - Issued for purpose indicated only.
 - All dimensions to be checked on site.
 - Architect to be notified of any discrepancies before construction commences.
 - Structural and services information is indicative only - refer to consultants' drawings and specification for details and setting out.
 - All work and materials to be in accordance with current applicable statutory legislation and to comply with all relevant codes of practice and British and European standards.
 - Information contained within this drawing is the sole copyright of Turner Architects Ltd. and not to be reproduced without written permission.

A 29.11.21 FOR ISSUE - PRIOR APPROVAL

Rev	Date	Notes



TURNER ARCHITECTS
 t. +44 (0) 7779 726996
 e. info@turnerarchitects.co.uk
 w. www.turnerarchitects.co.uk

68 ANSTEY ROAD,
 LONDON
 SE15 4JY

EXISTING & PROPOSED:
 Section DD

1:50 @ A1
 08.10.2021
 AP PT STA

AN-300 A