



- For briefing, information, planning, technical design, or tendering purposes ONLY.
- Use figured dimensions only.
- Do not scale from this drawing.
- Issued for purpose indicated only.
- All dimensions to be checked on site.
- Architect to be notified of any discrepancies before construction commences.
- Structural and services information is indicative only - refer to consultants' drawings and specification for details and setting out.
- All work and materials to be in accordance with current applicable statutory legislation and to comply with all relevant codes of practice and British and European standards.
- Information contained within this drawing is the sole copyright of Turner Architects Ltd. and not to be reproduced without written permission.

NO CHANGE TO EXISTING FLOOR

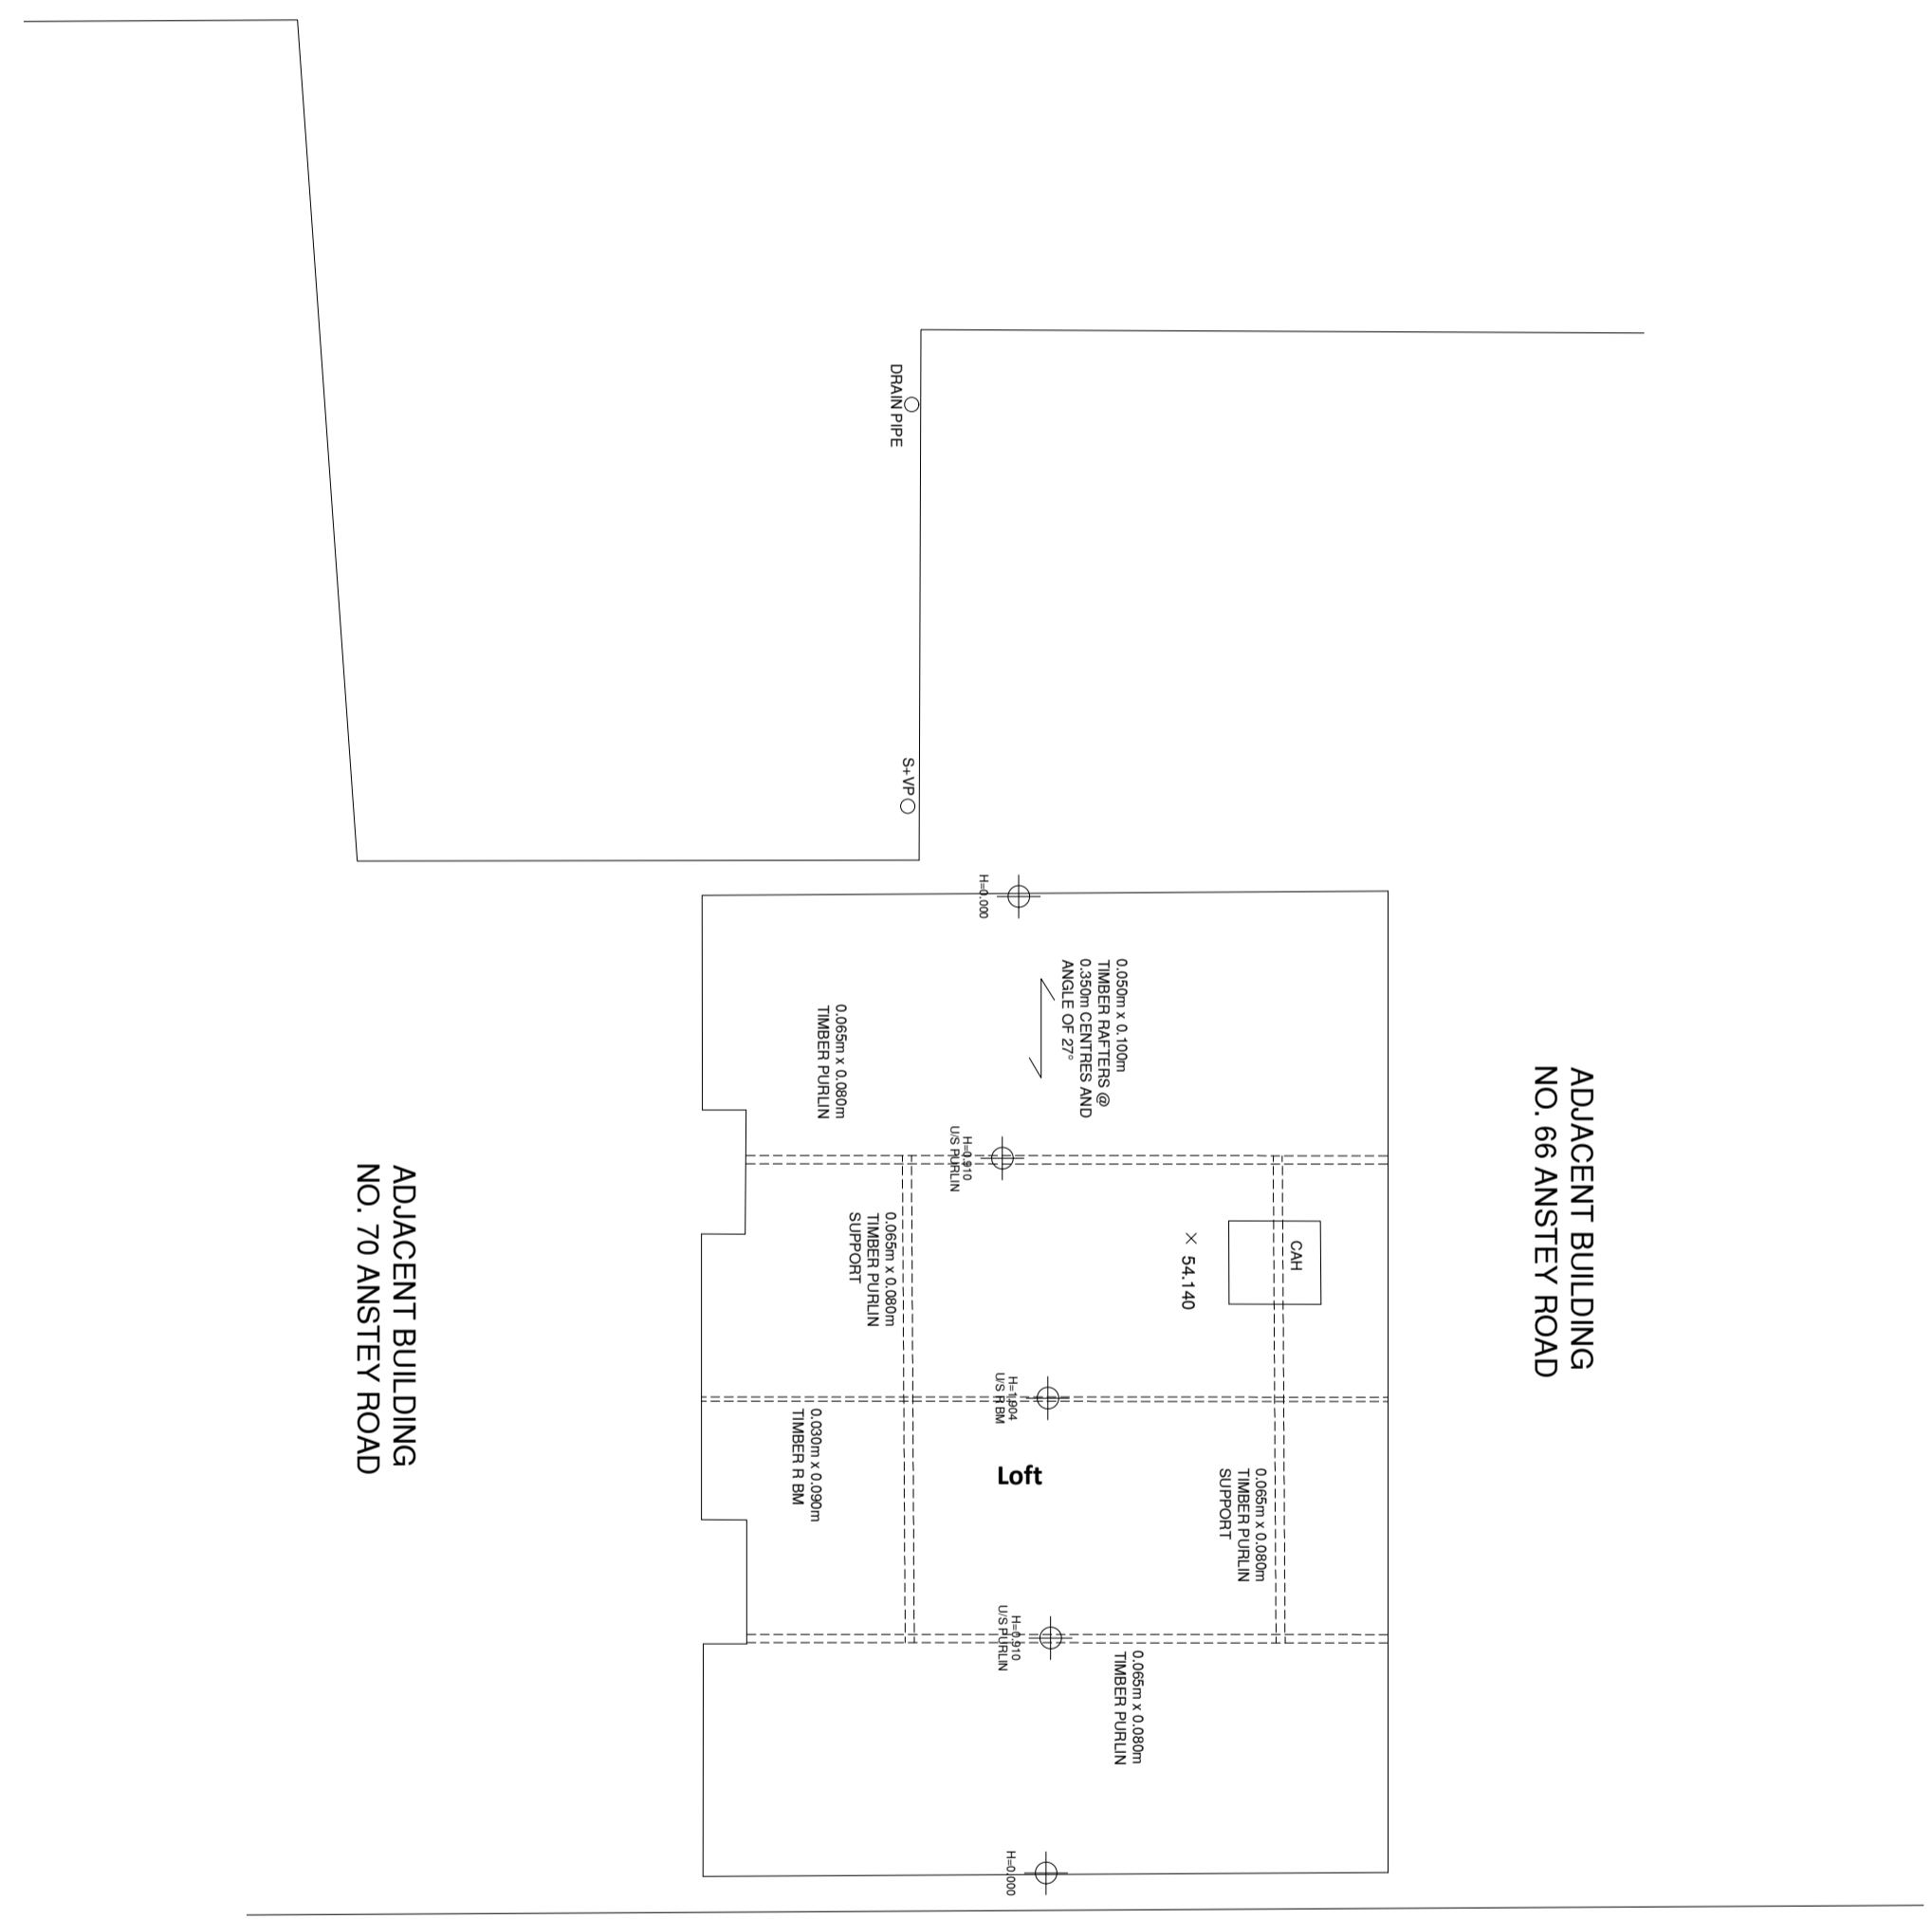


02 EXISTING SECOND FLOOR PLAN
0 0.5 1 2 3m @ A1

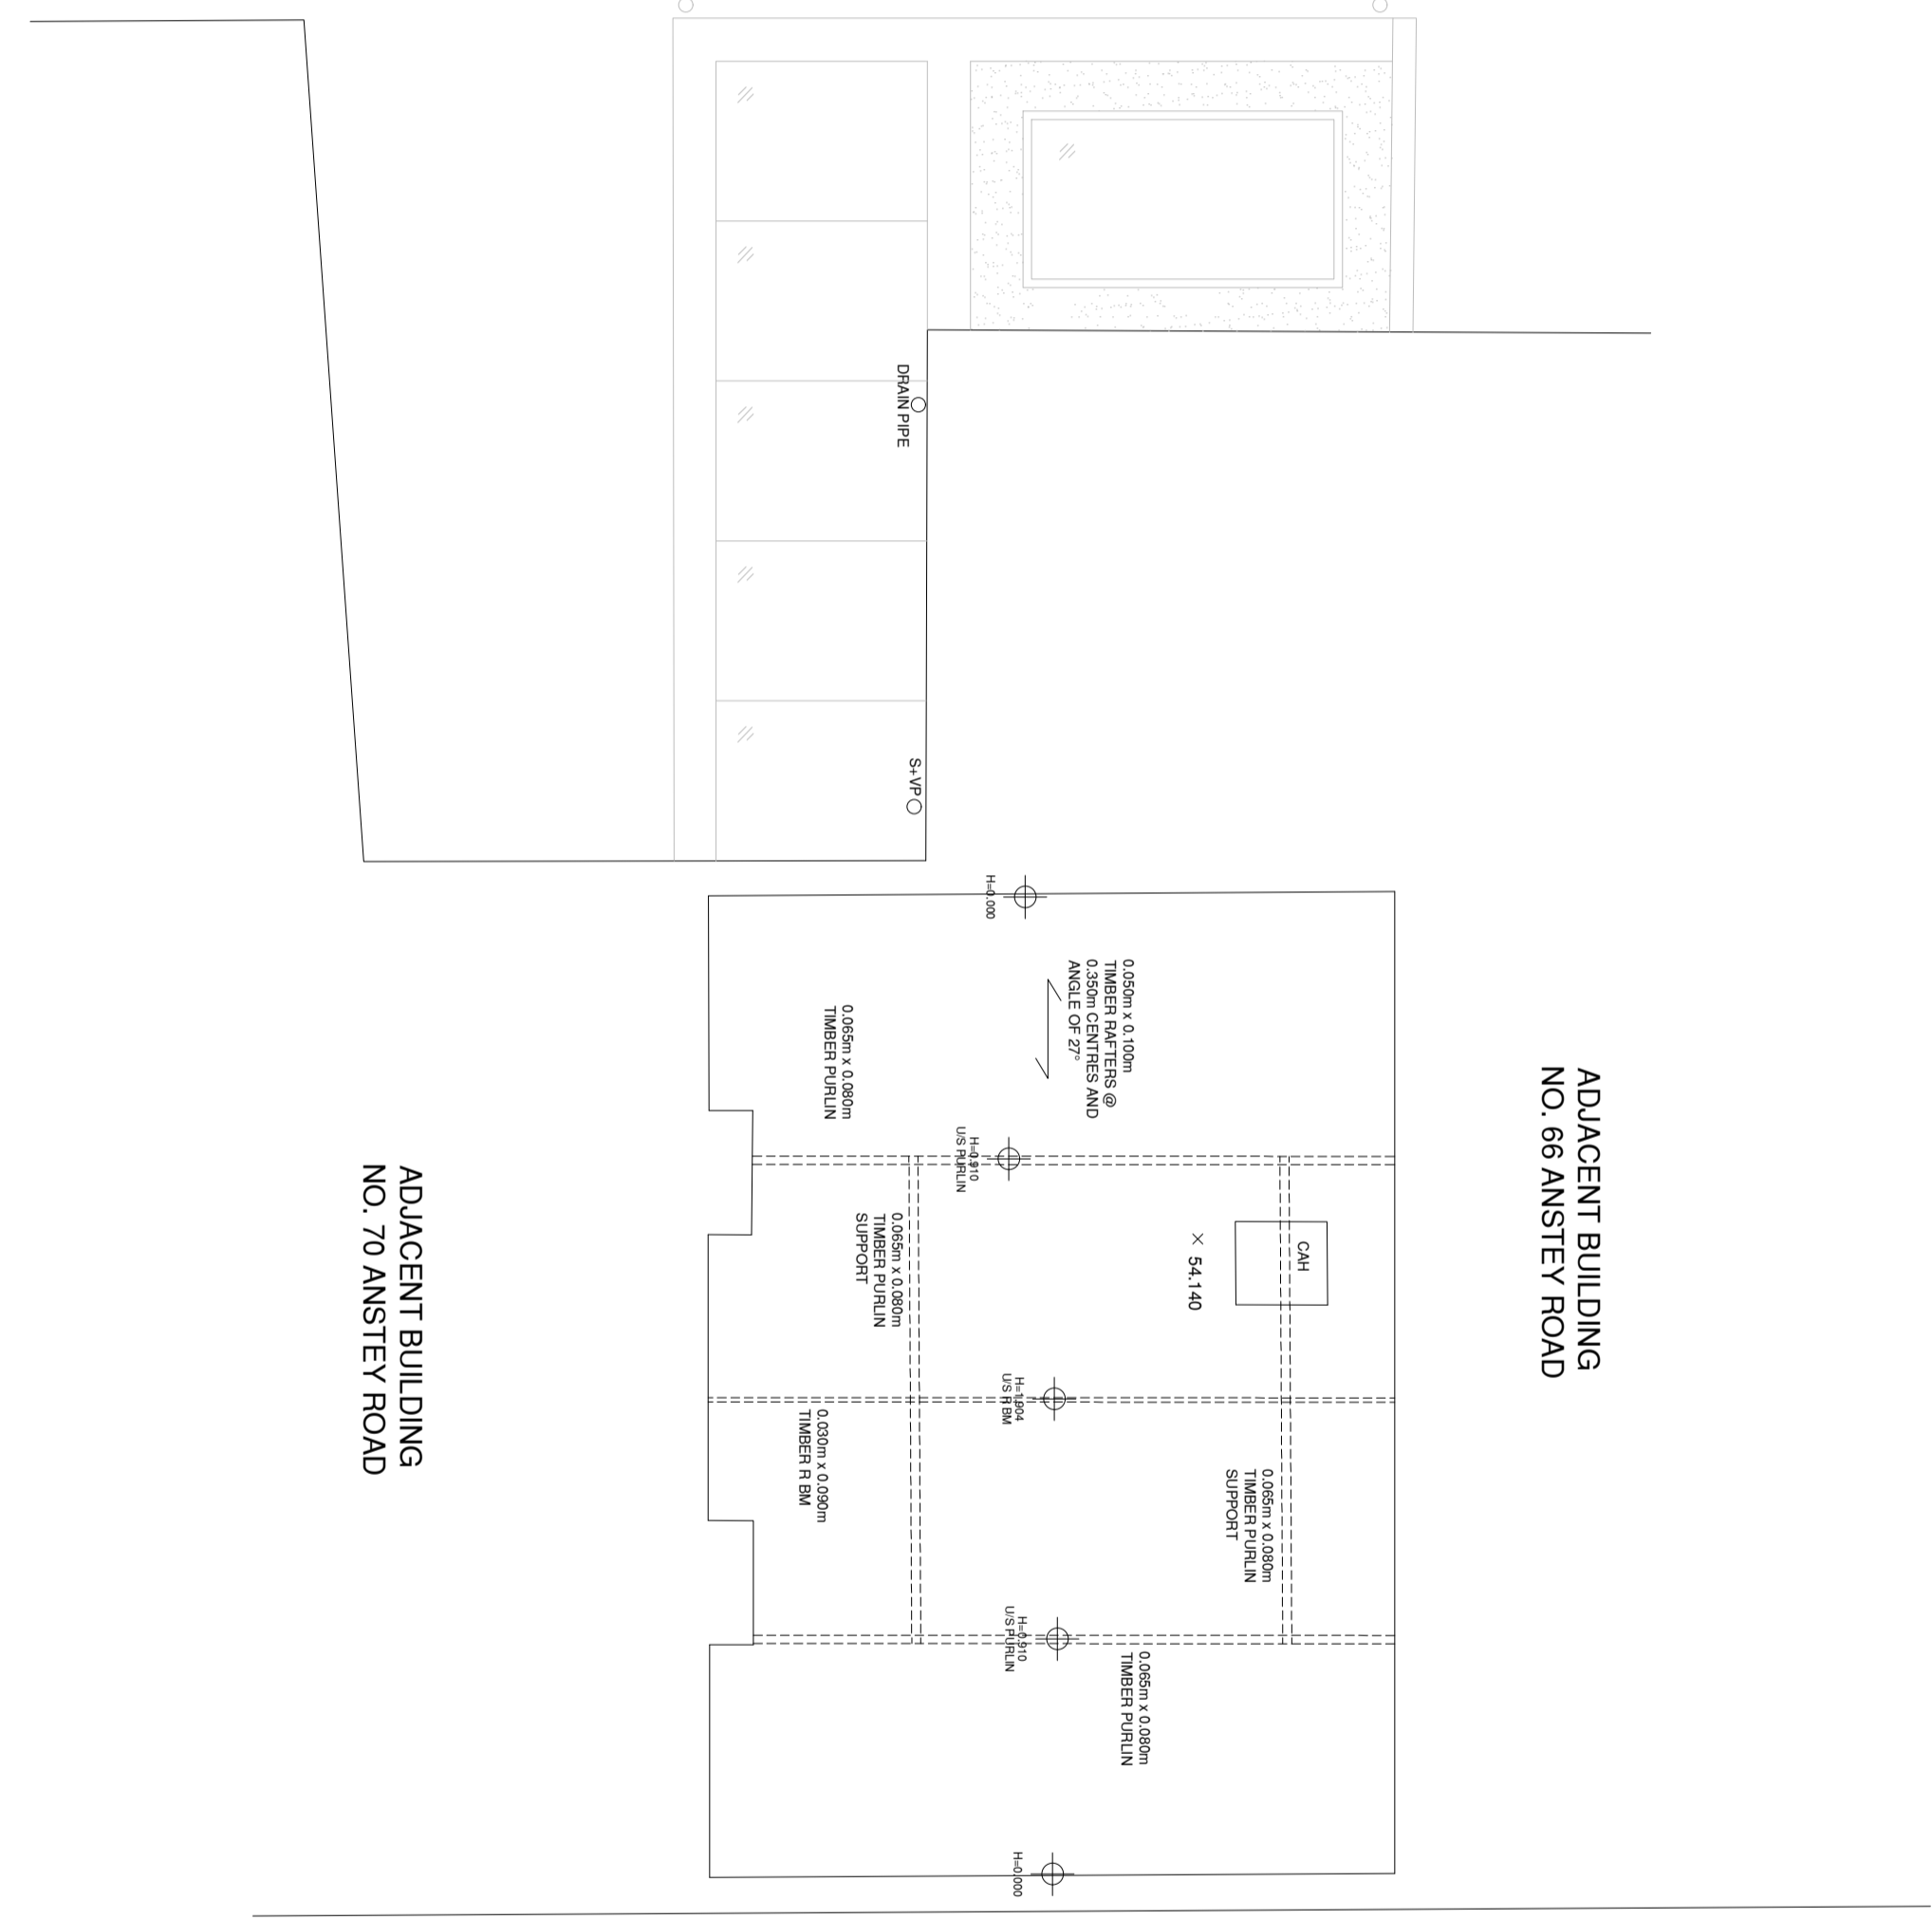

02 PROPOSED SECOND FLOOR PLAN
0 0.5 1 2 3m @ A1

A 29.11.21 FOR ISSUE - PRIOR APPROVAL

Rev	Date	Notes
-----	------	-------

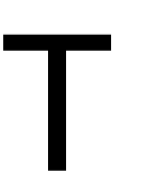

TURNER ARCHITECTS

t. +44 (0) 7779 726996
e. info@turnerarchitects.co.uk
w. www.turnerarchitects.co.uk

68 ANSTEY ROAD,
LONDON
SE15 4YF

EXISTING & PROPOSED:
Second Floor Plan (Level 02)

1:50 @ A1
08.10.2021
AP PT STA

AN-102 A