



- For briefing, information, planning, technical design, or tendering purposes ONLY.
- Use figured dimensions only.
- Do not scale from this drawing.
- Issued for purpose indicated only.
- All dimensions to be checked on site.
- Architect to be notified of any discrepancies before construction commences.
- Structural and services information is indicative only - refer to consultants' drawings and specification for details and setting out.
- All work and materials to be in accordance with current applicable statutory legislation and to comply with all relevant codes of practice and British and European standards.
- Information contained within this drawing is the sole copyright of Turner Architects Ltd. and not to be reproduced without written permission.

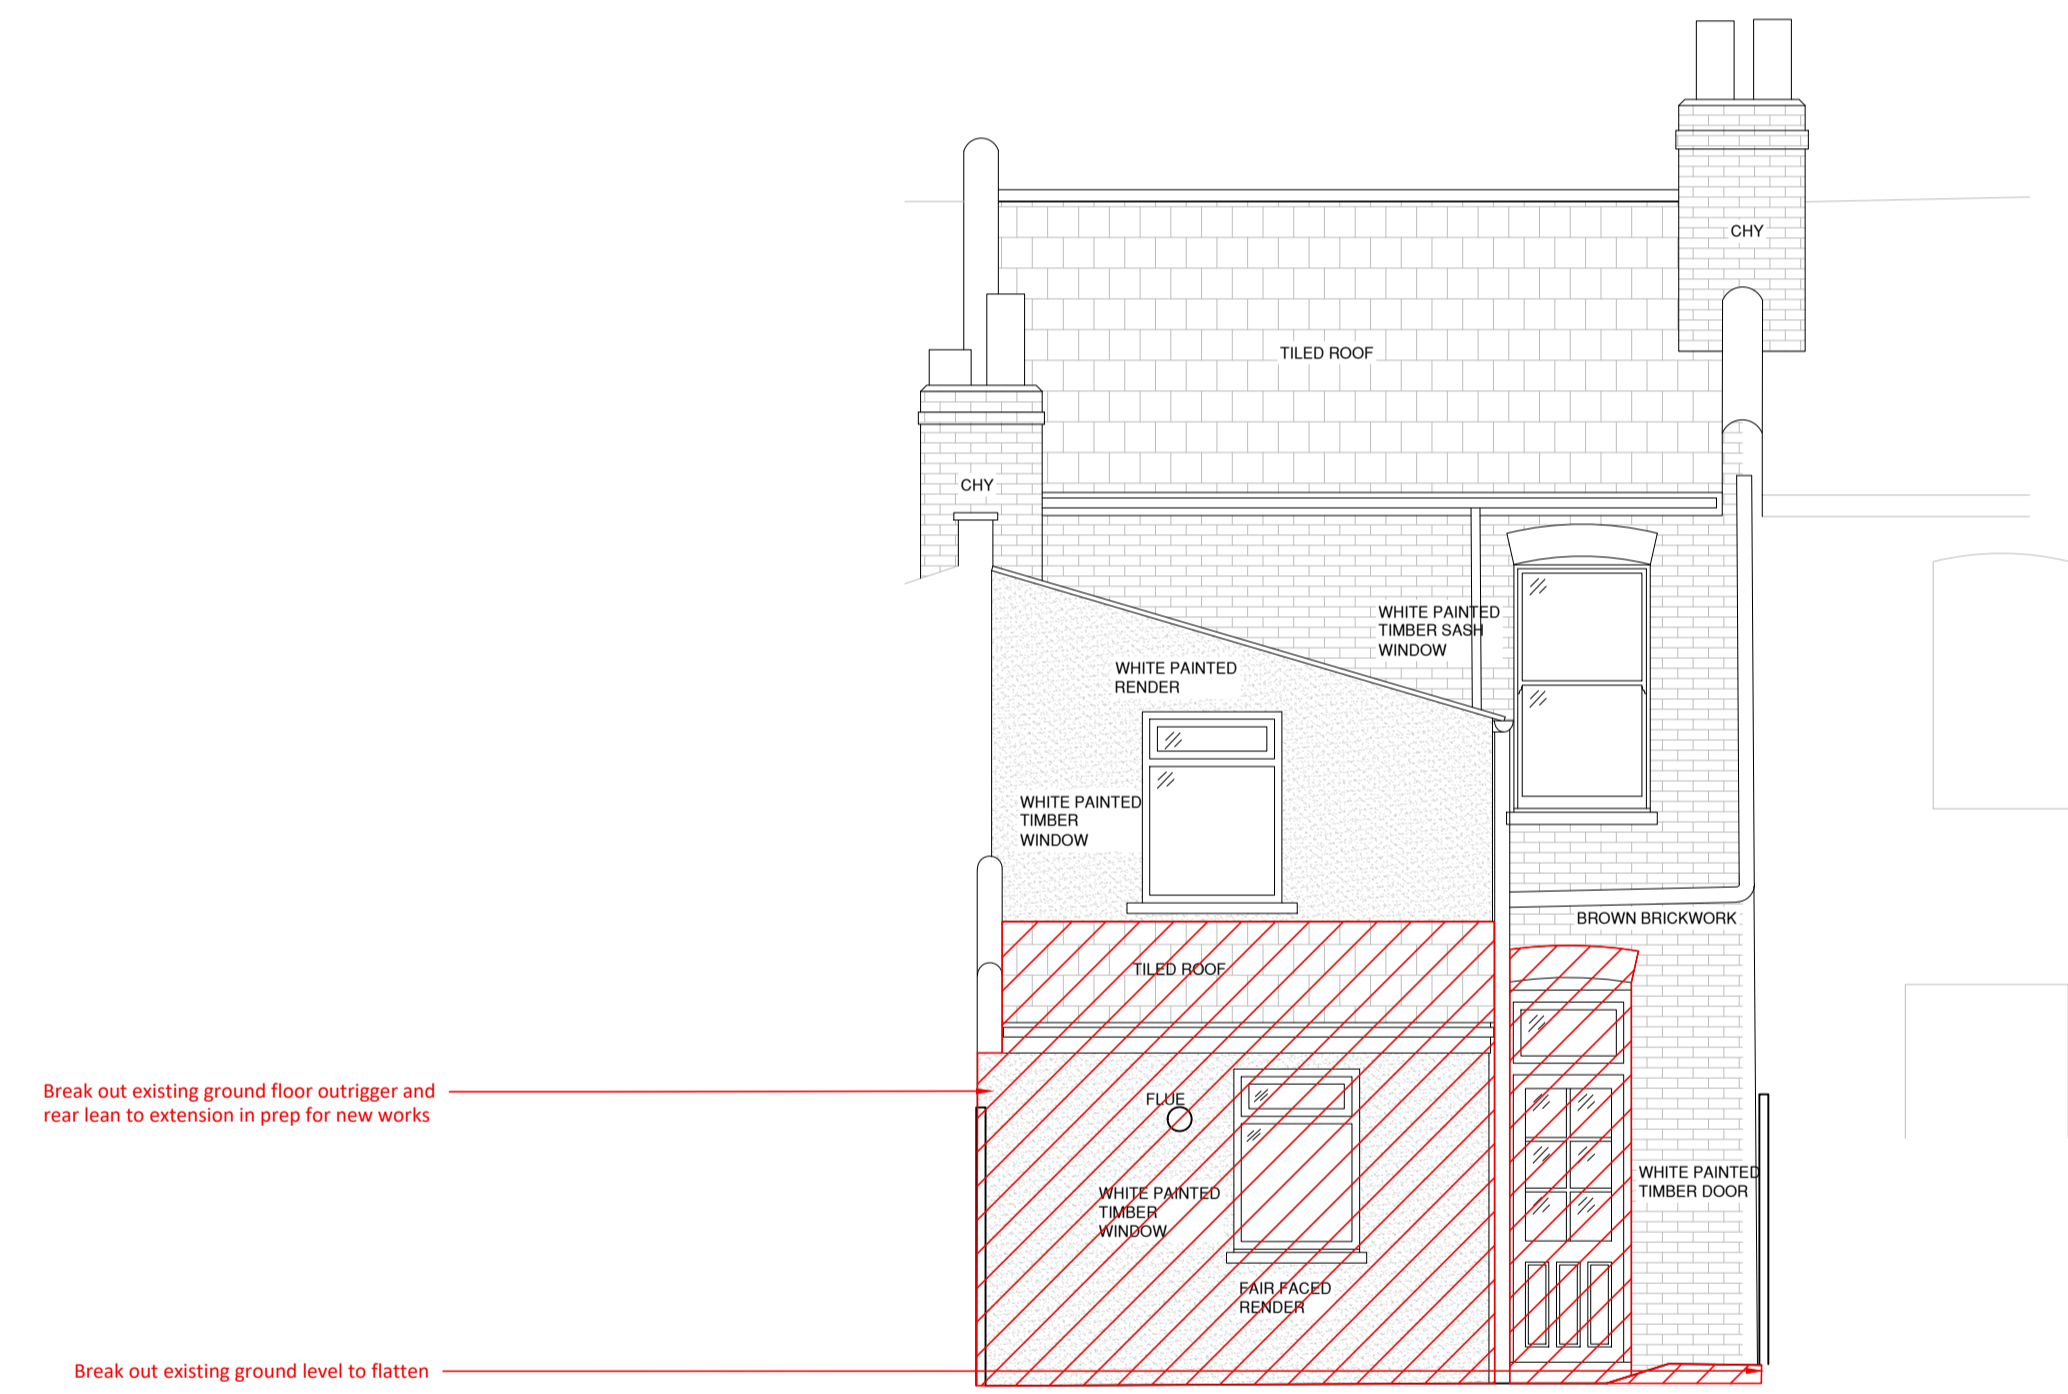

BB EXISTING REAR ELEVATION BB
 0 0.5 1 2 3m @ A1
 Demolition

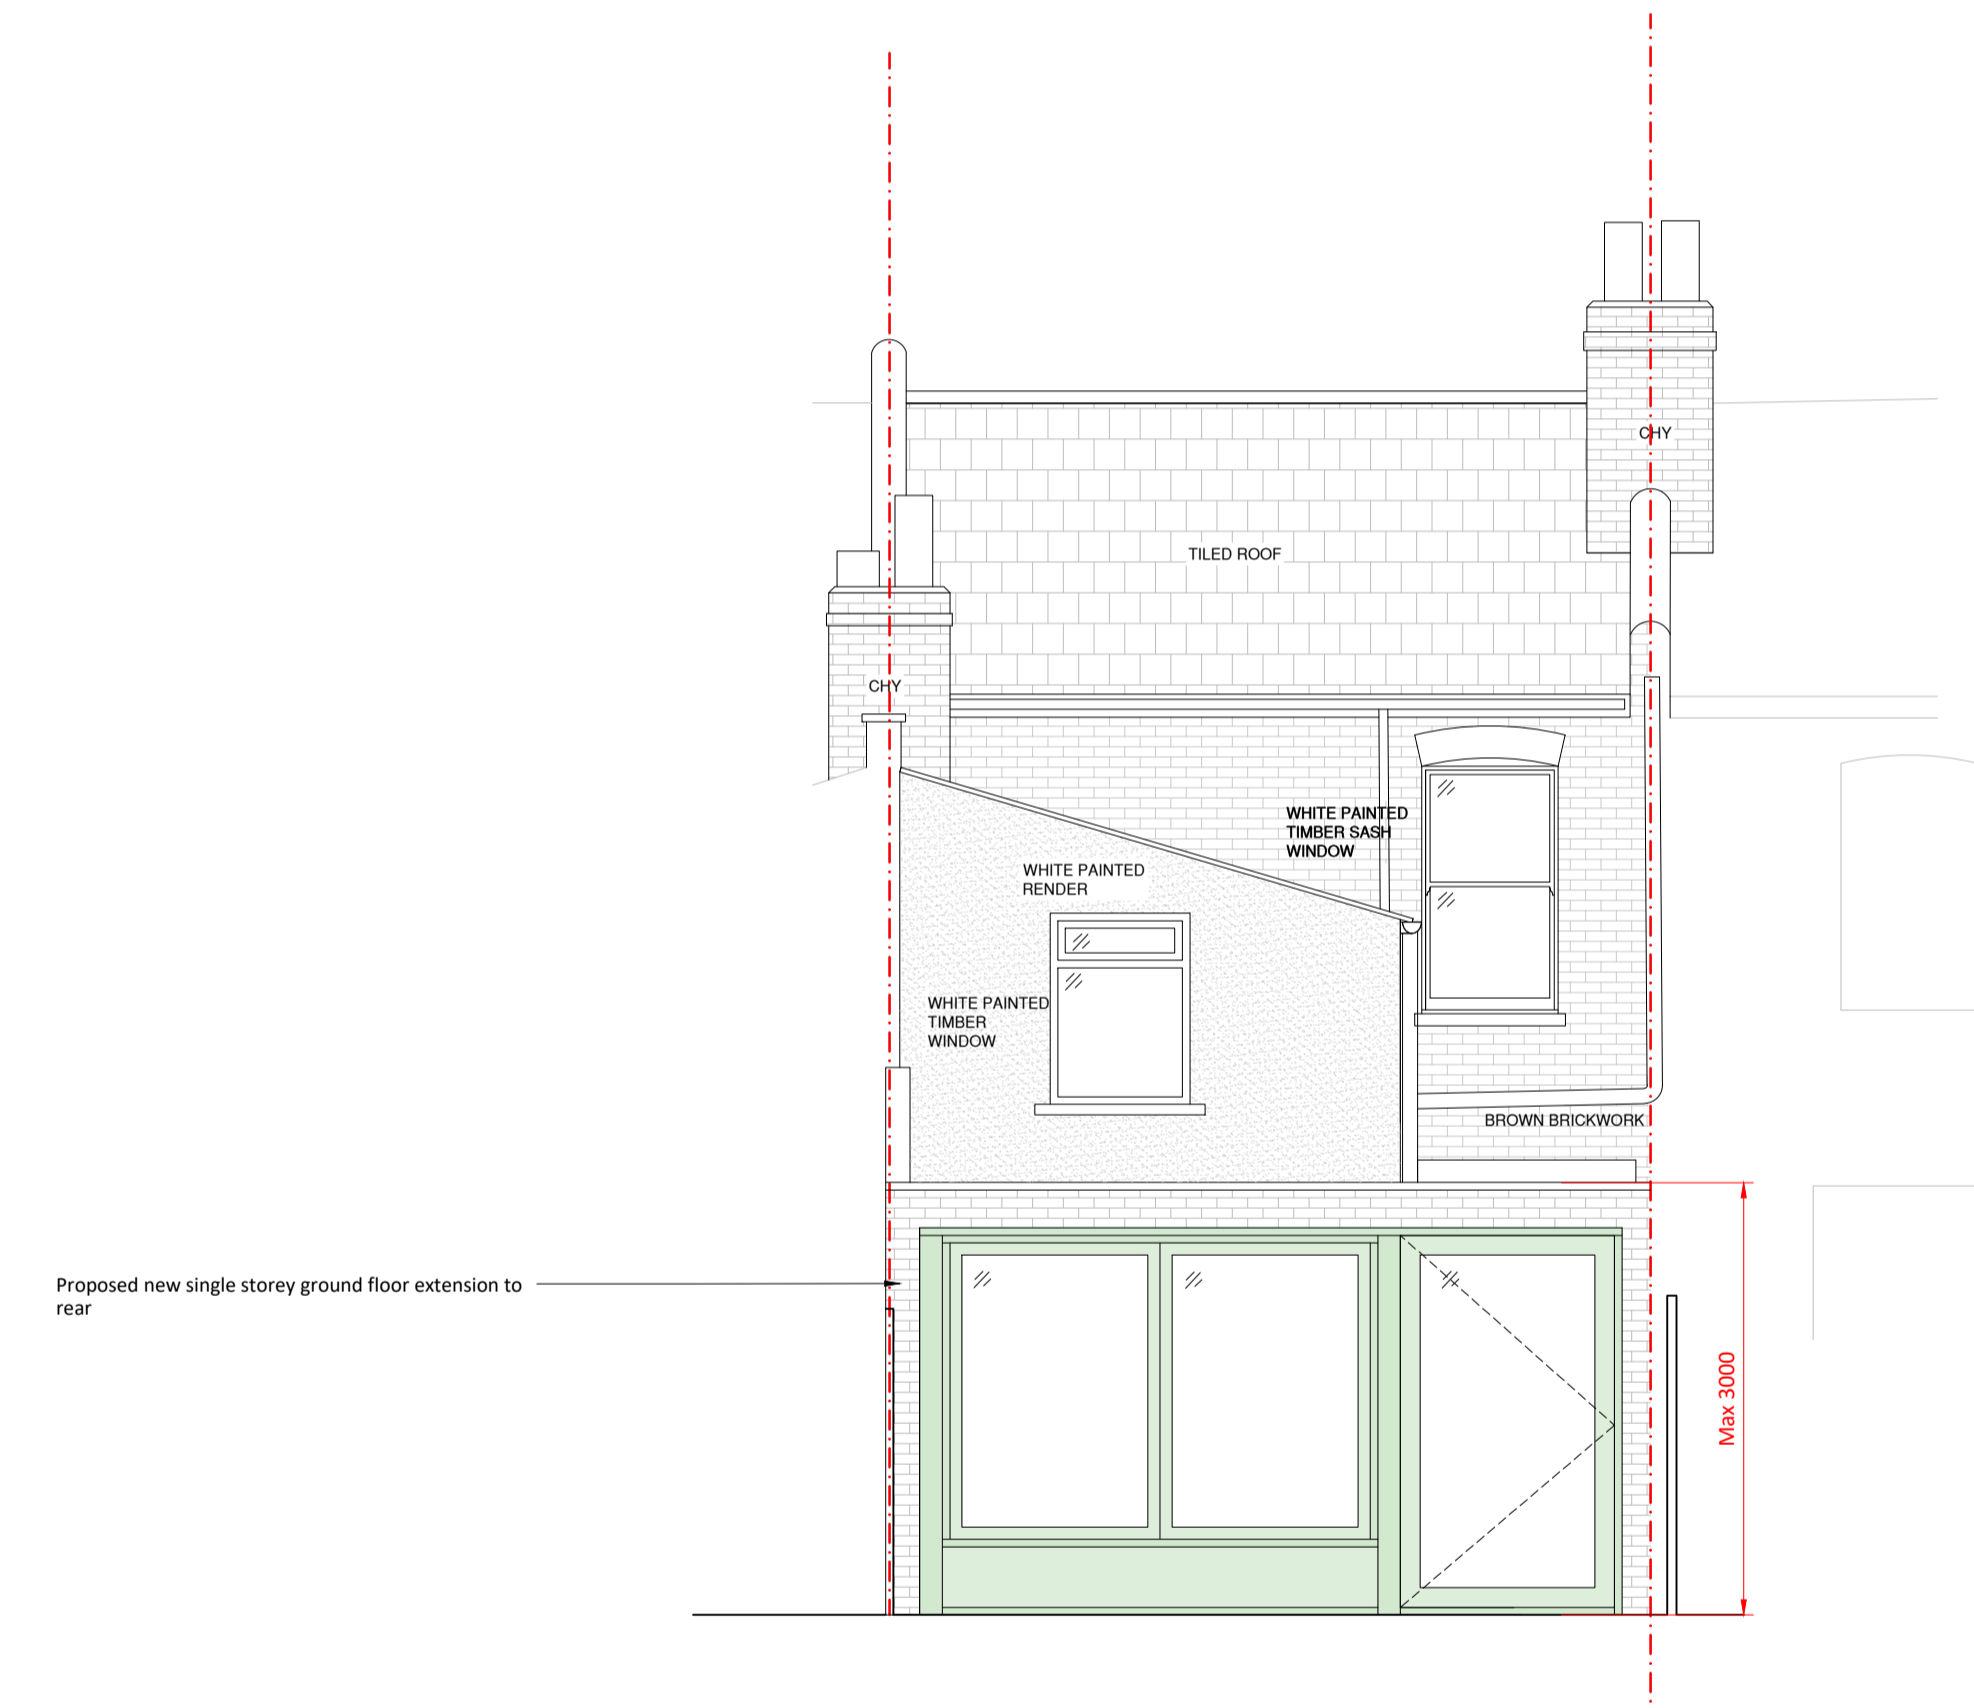

Proposed new single storey ground floor extension to rear

BB PROPOSED REAR ELEVATION BB
 0 0.5 1 2 3m @ A1

A 29.11.21 FOR ISSUE - PRIOR APPROVAL

Rev	Date	Notes

T

TURNER ARCHITECTS
 t. +44 (0) 7779 726996
 e. info@turnerarchitects.co.uk
 w. www.turnerarchitects.co.uk

68 ANSTEY ROAD,
 LONDON
 SE15 4JY

EXISTING & PROPOSED:
 Rear Elevation BB

1:50 @ A1
 08.10.2021
 AP PT STA

AN-201 A