

SCALE BAR @ 1:50

SCALE BAR @ 1:100

SCALE BAR @ 1:200

SCALE BAR @ 1:500

SCALE BAR @ 1:1250

notes


A 22/11/21 planning submission

revisions


project  
**Saddlers Cottage**  
Wickham Street, CB8 8PB

drawing  
**existing**


scale  
various @ A1 as indicated  
date  
**22/11/2021**  
number/revision  
**2333\_03A** drawn  
**bw**

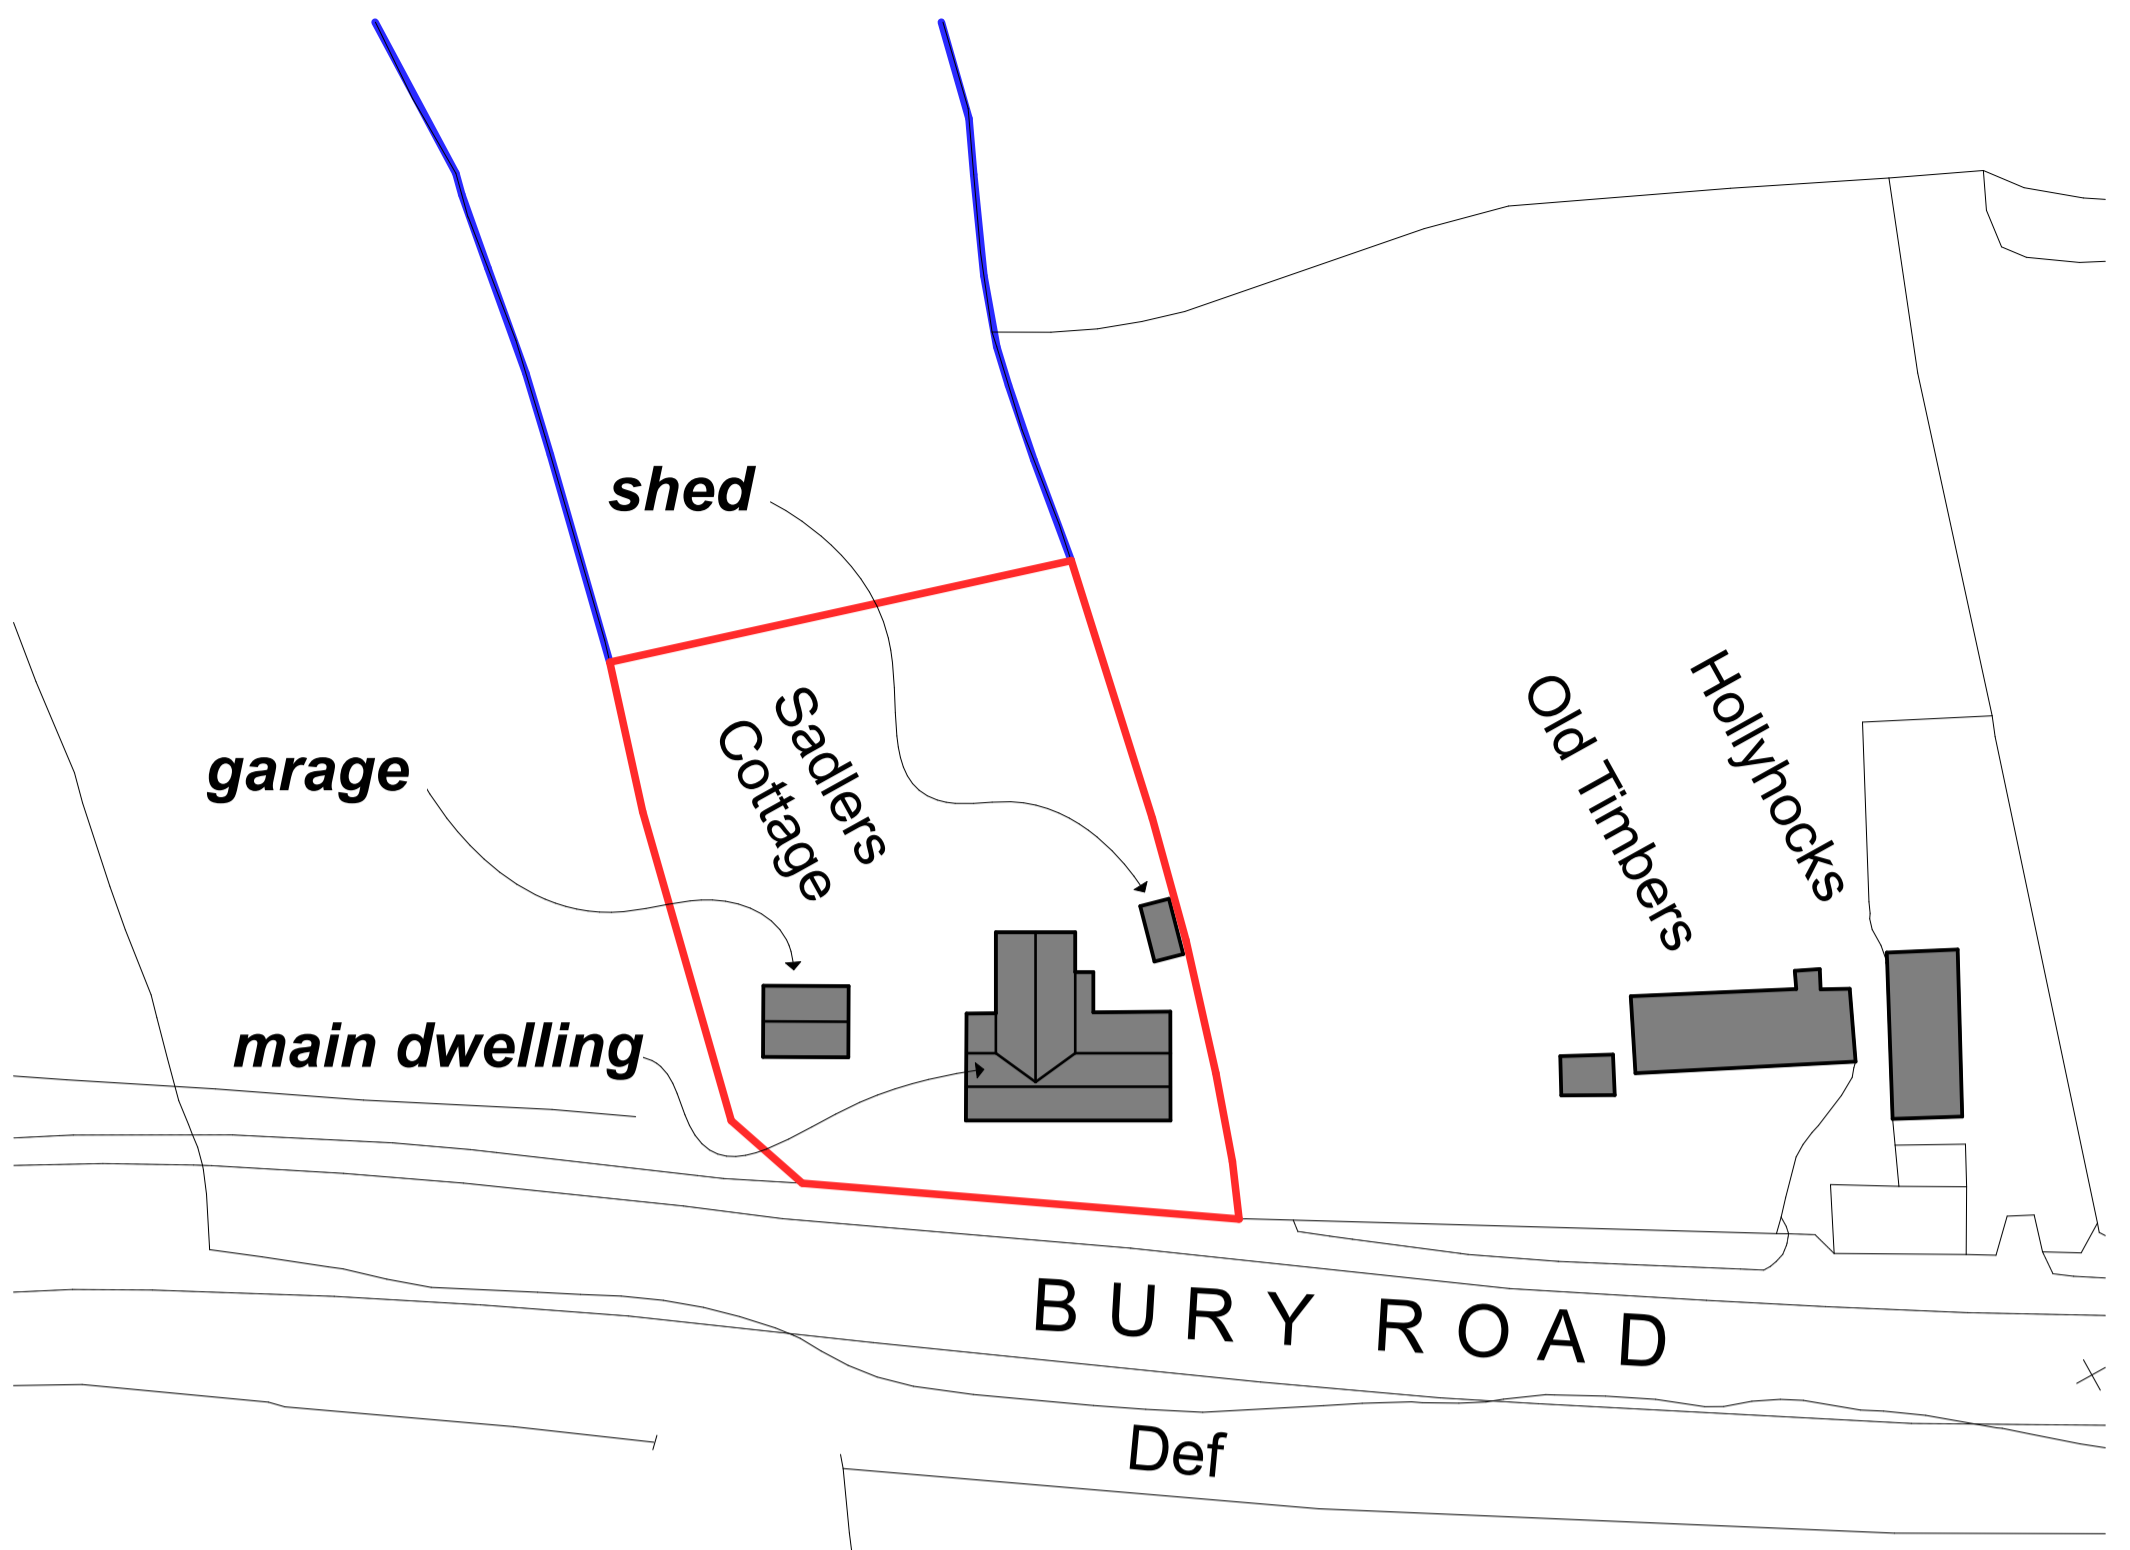


**BLOCK PLAN @ 1:500**

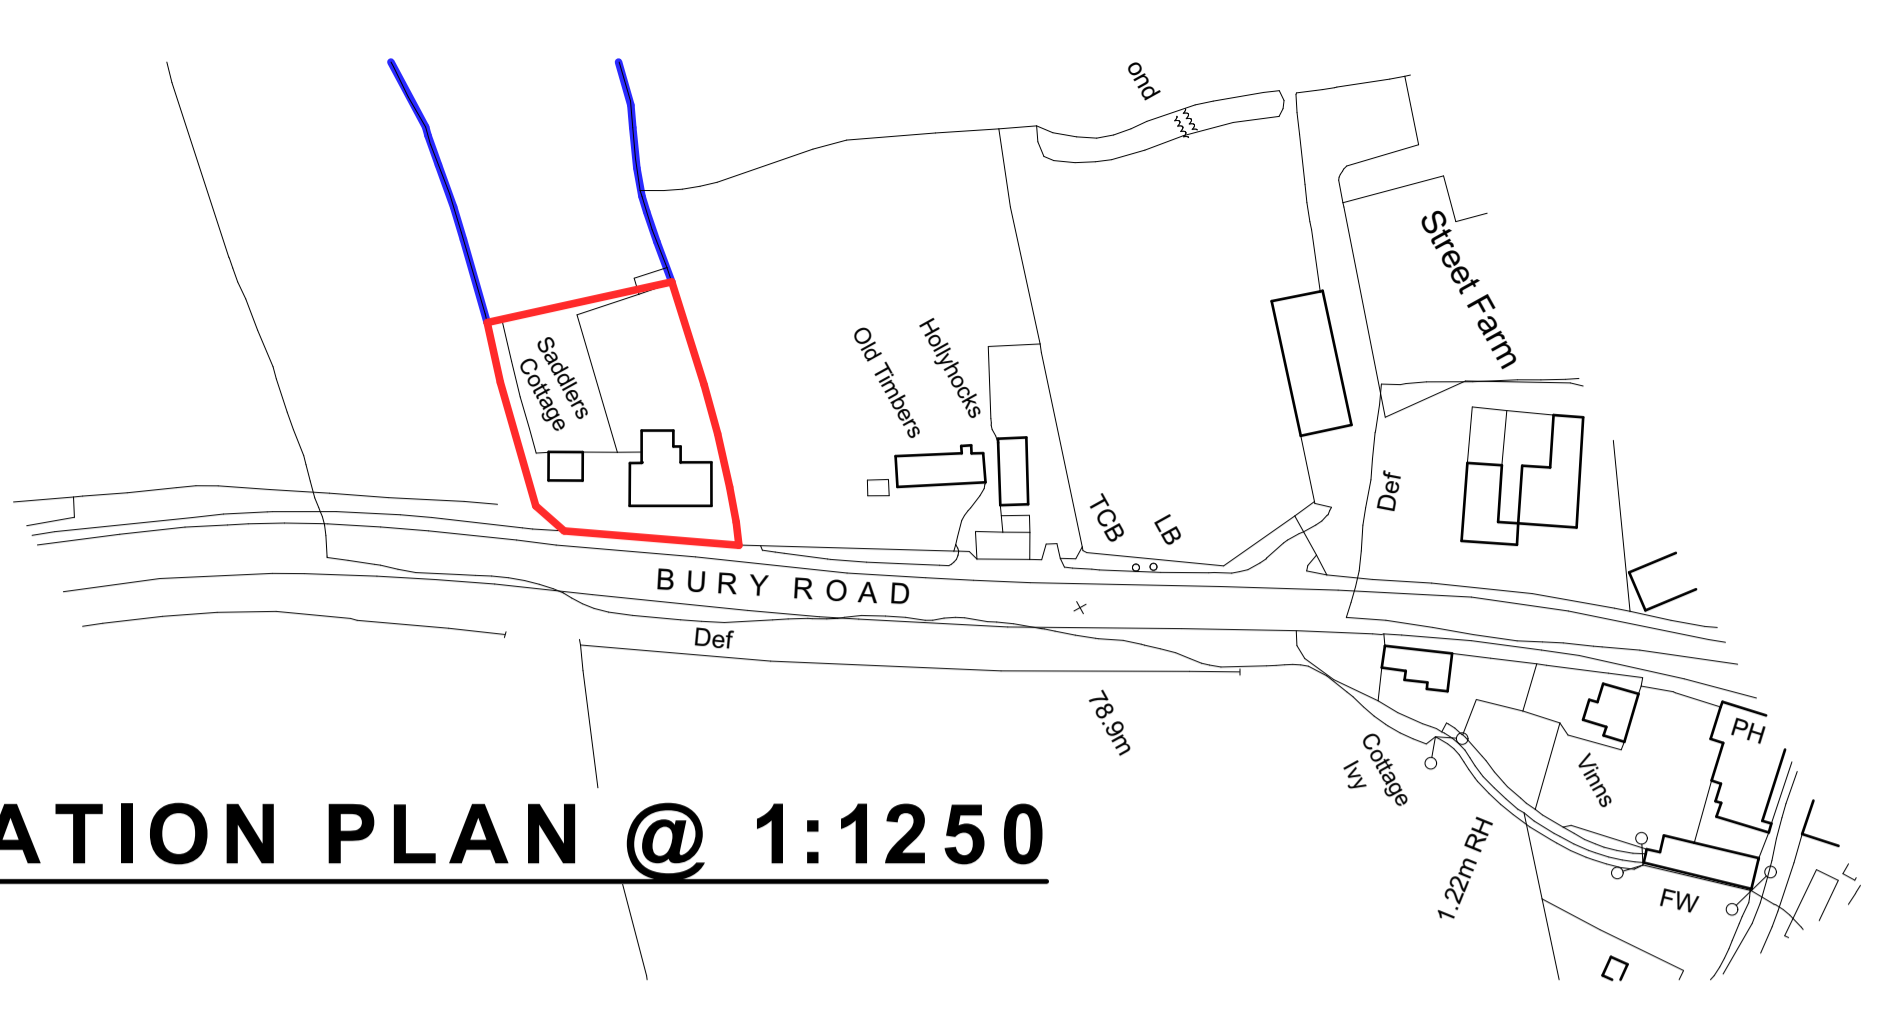


**SITE LOCATION PLAN @ 1:1250**

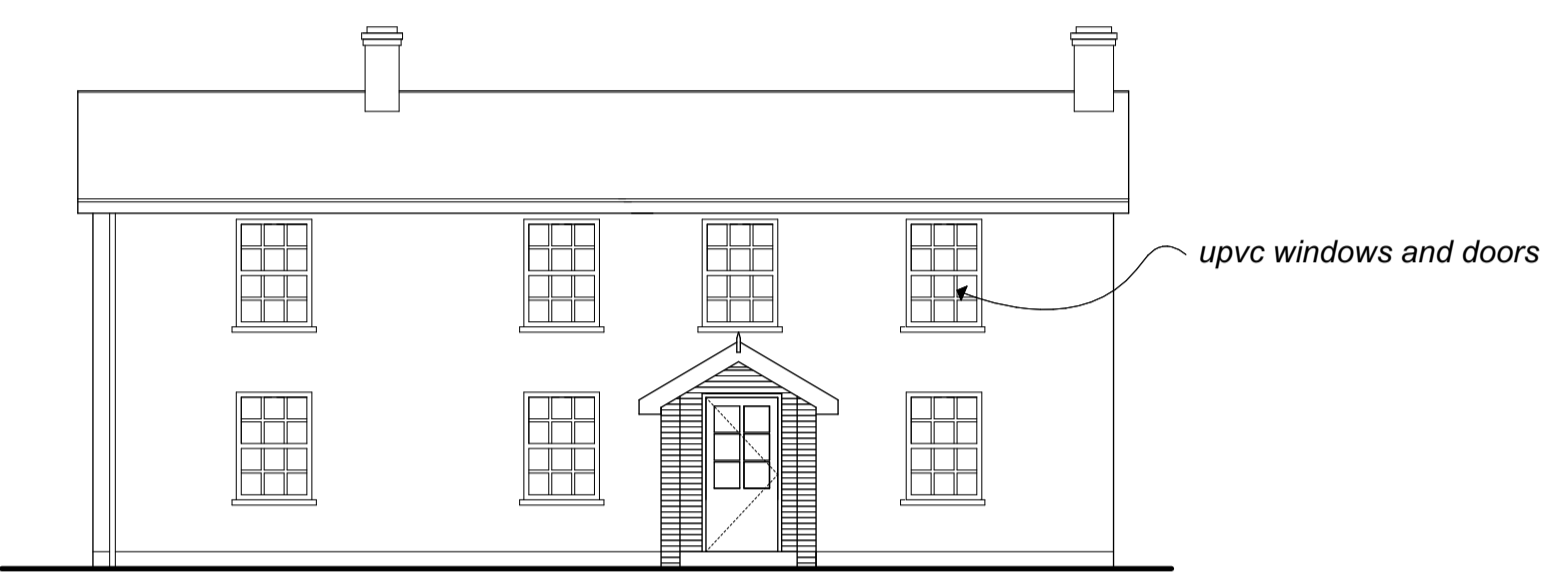

**FRONT (WEST) ELEVATION @ 1:100**

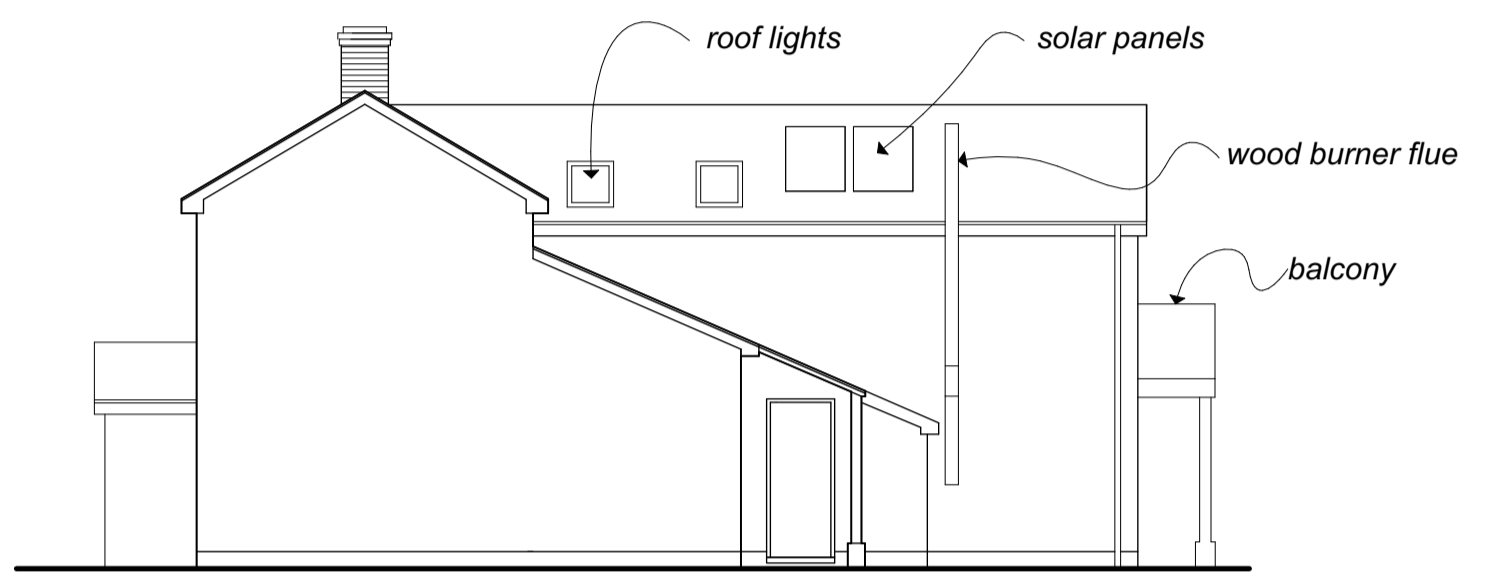

**SIDE (SOUTH) ELEVATION @ 1:100**

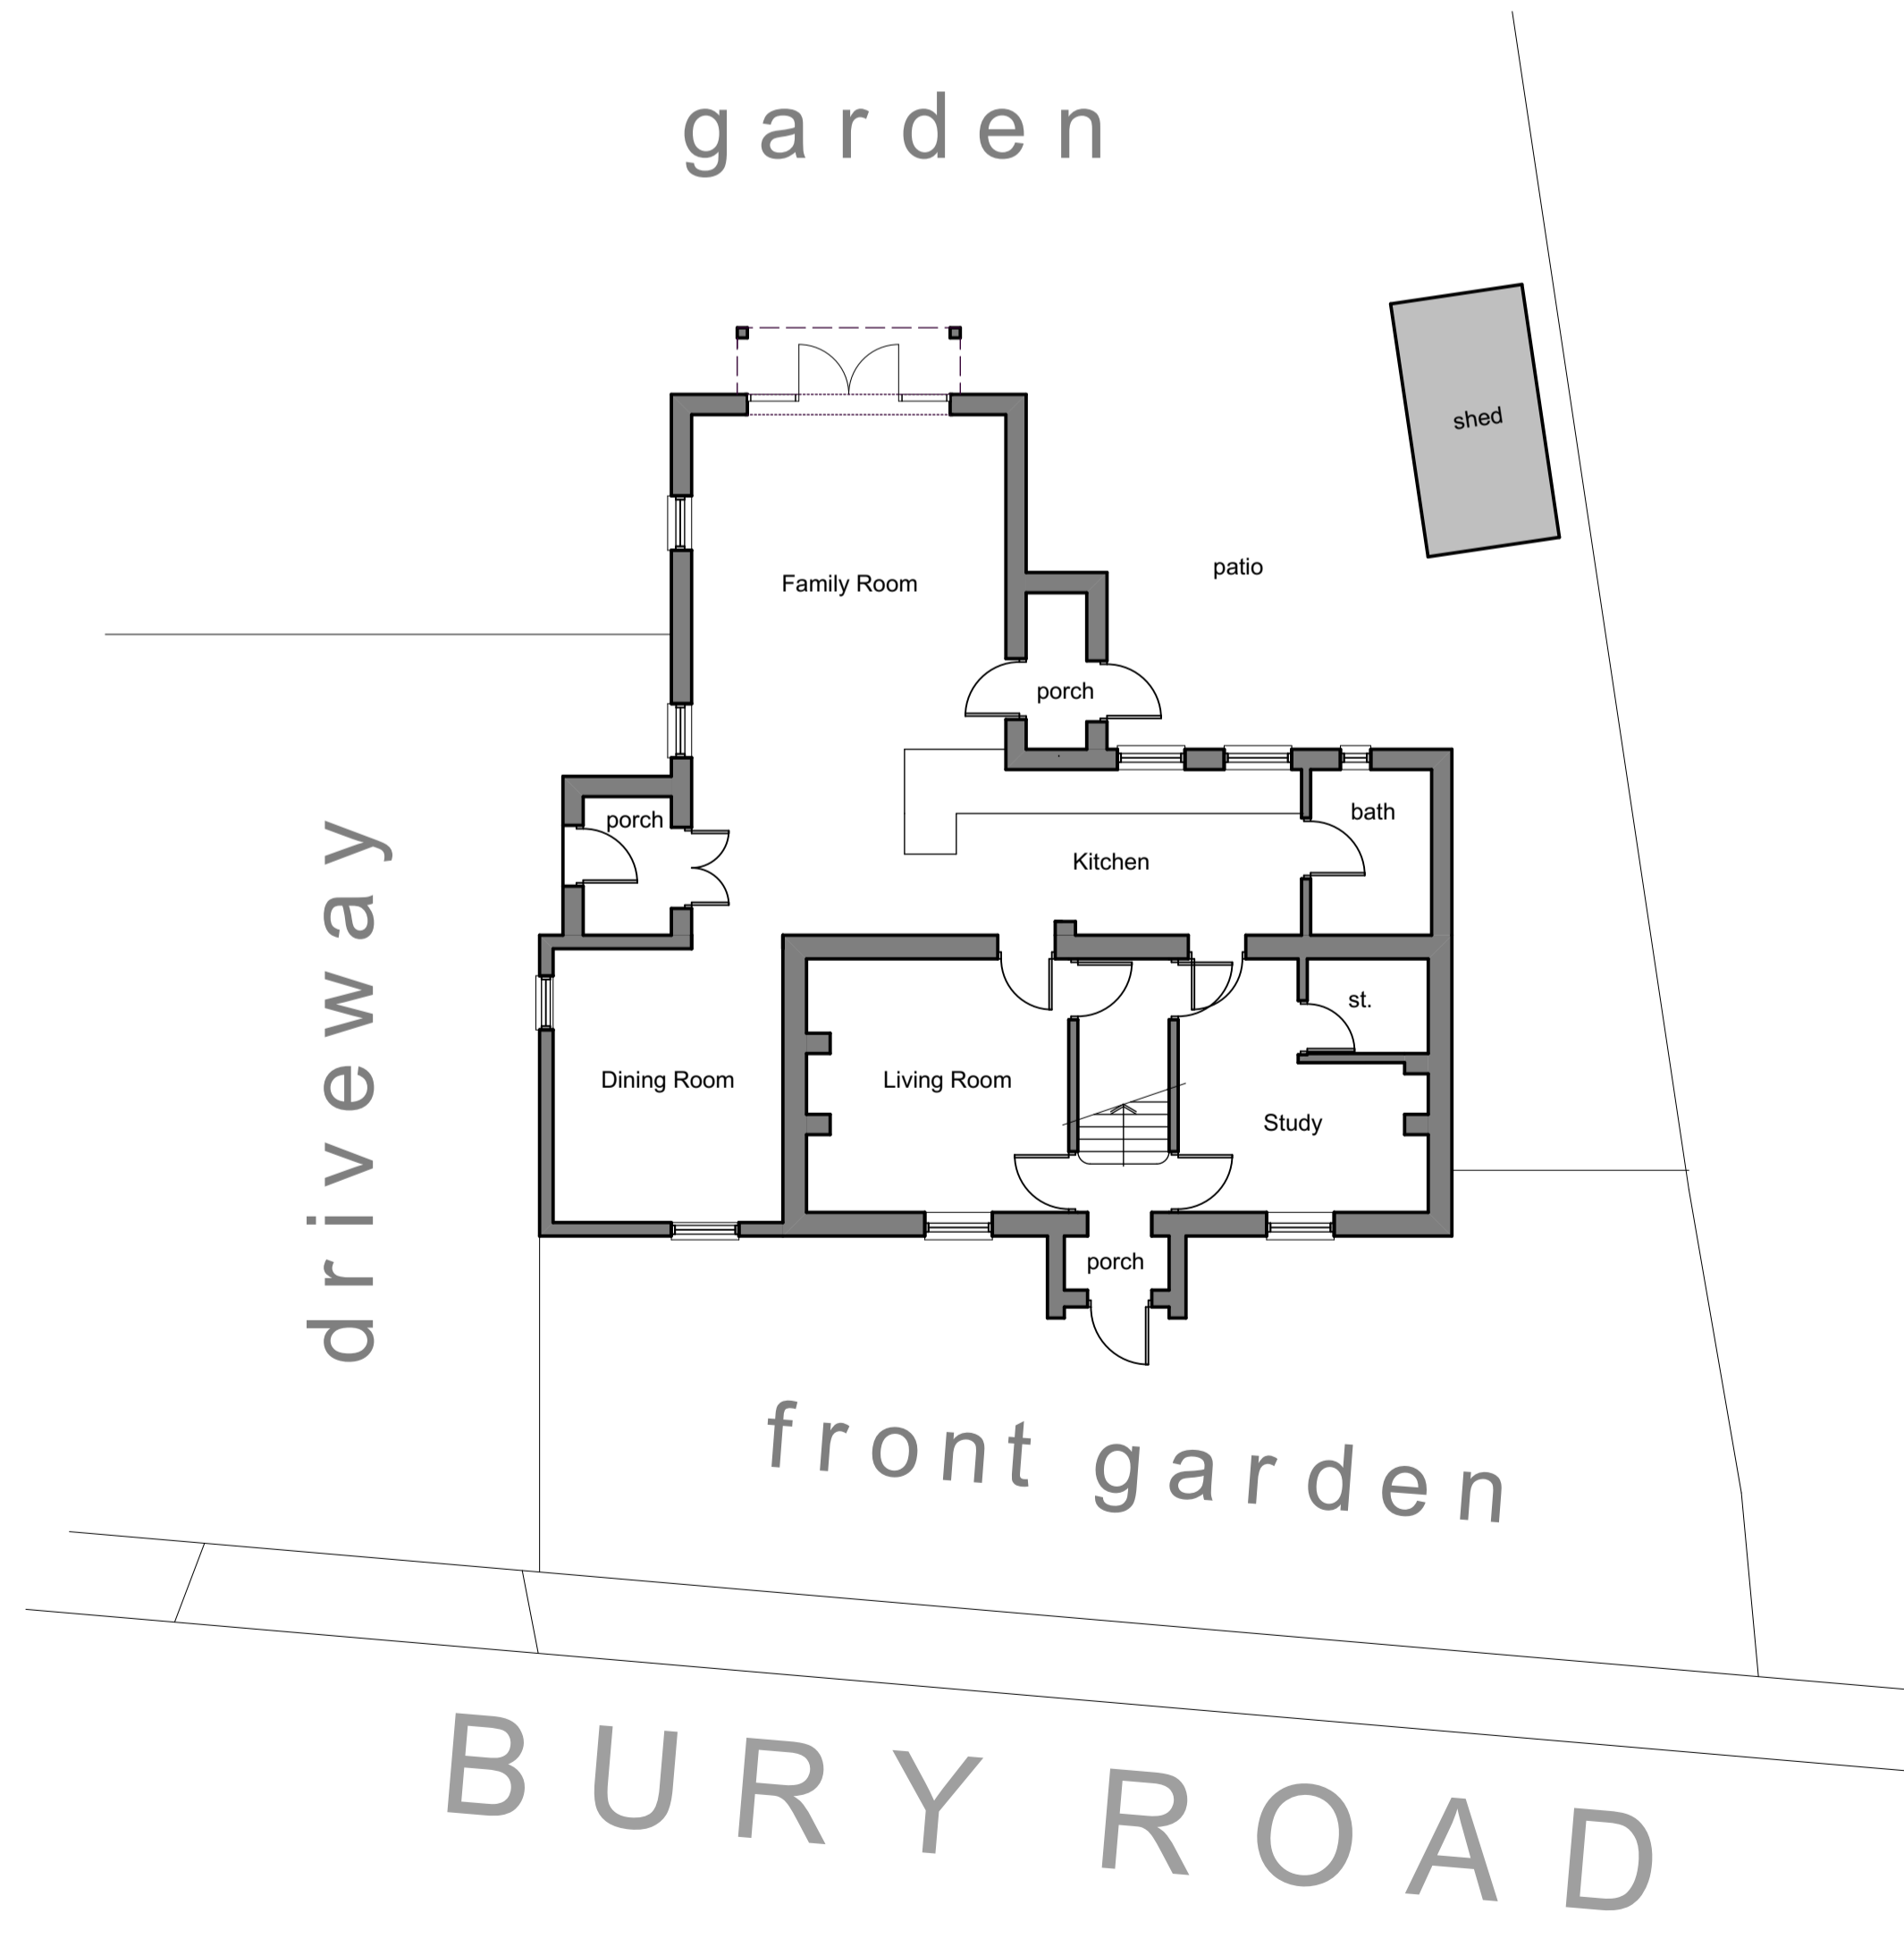


**GROUND FLOOR SITE @ 1:100**




**SIDE (NORTH) ELEVATION @ 1:100**



**REAR (EAST) ELEVATION @ 1:100**

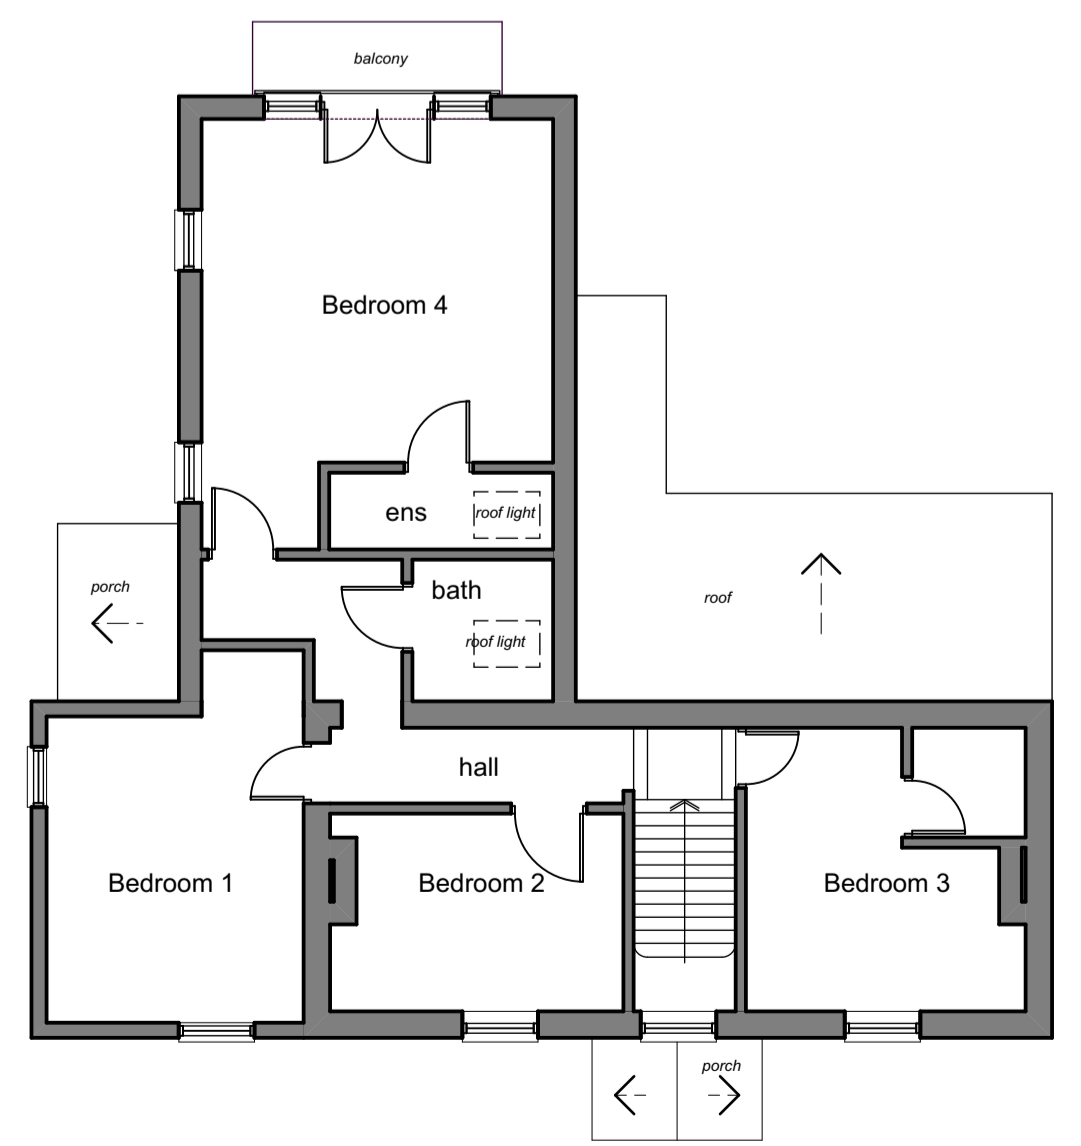

**FIRST FLOOR @ 1:100**

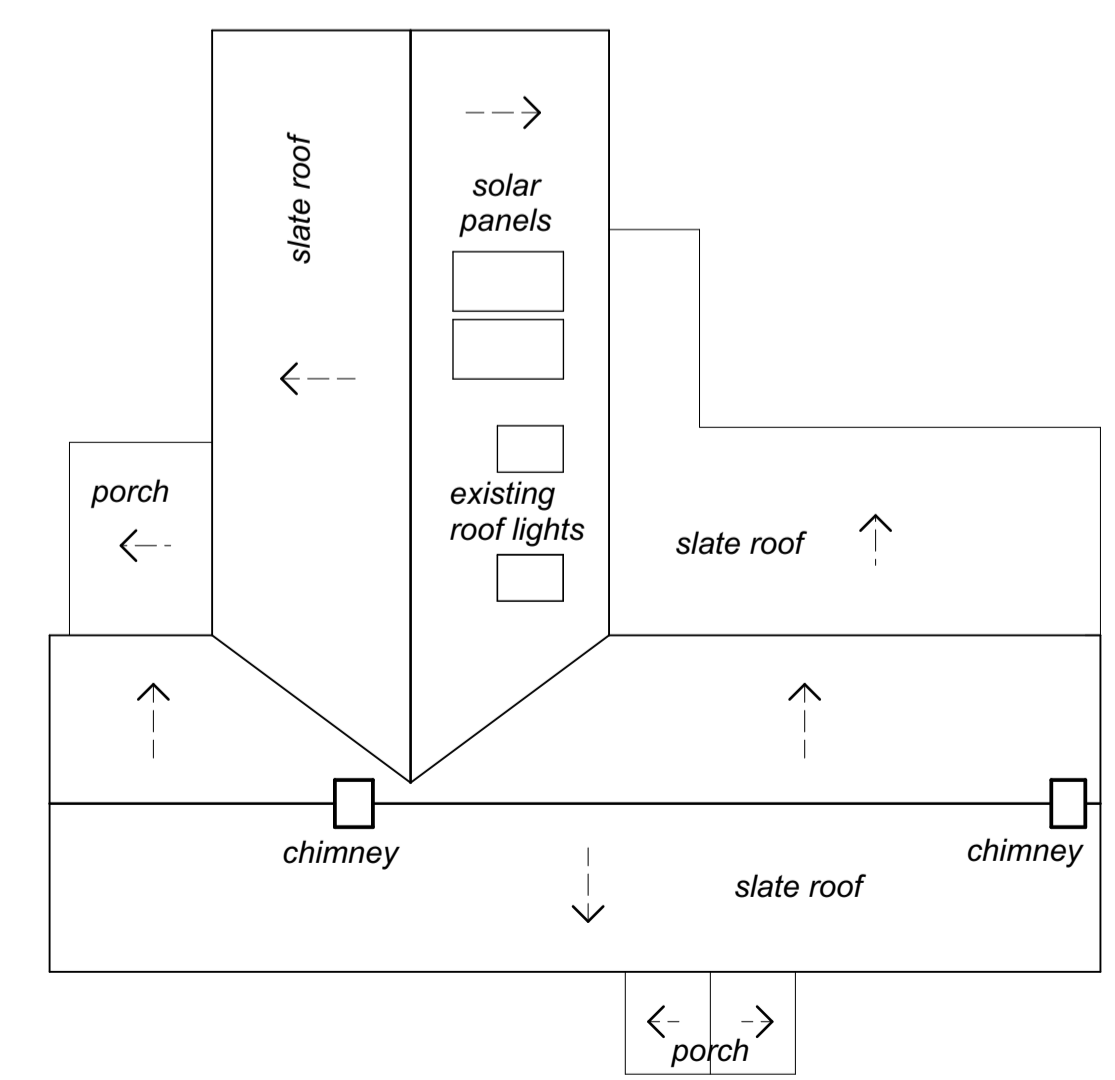

**ROOF PLAN @ 1:100**