

SCALE BAR @ 1:50

SCALE BAR @ 1:100

SCALE BAR @ 1:200

SCALE BAR @ 1:500

SCALE BAR @ 1:1250

notes


A 22/11/21 planning submission

revisions


project
Saddlers Cottage
Wickham Street, CB8 8PB

drawing
proposed


scale
various @ A1 as indicated
date
22/11/2021
number/revision
2333_04A drawn
bw

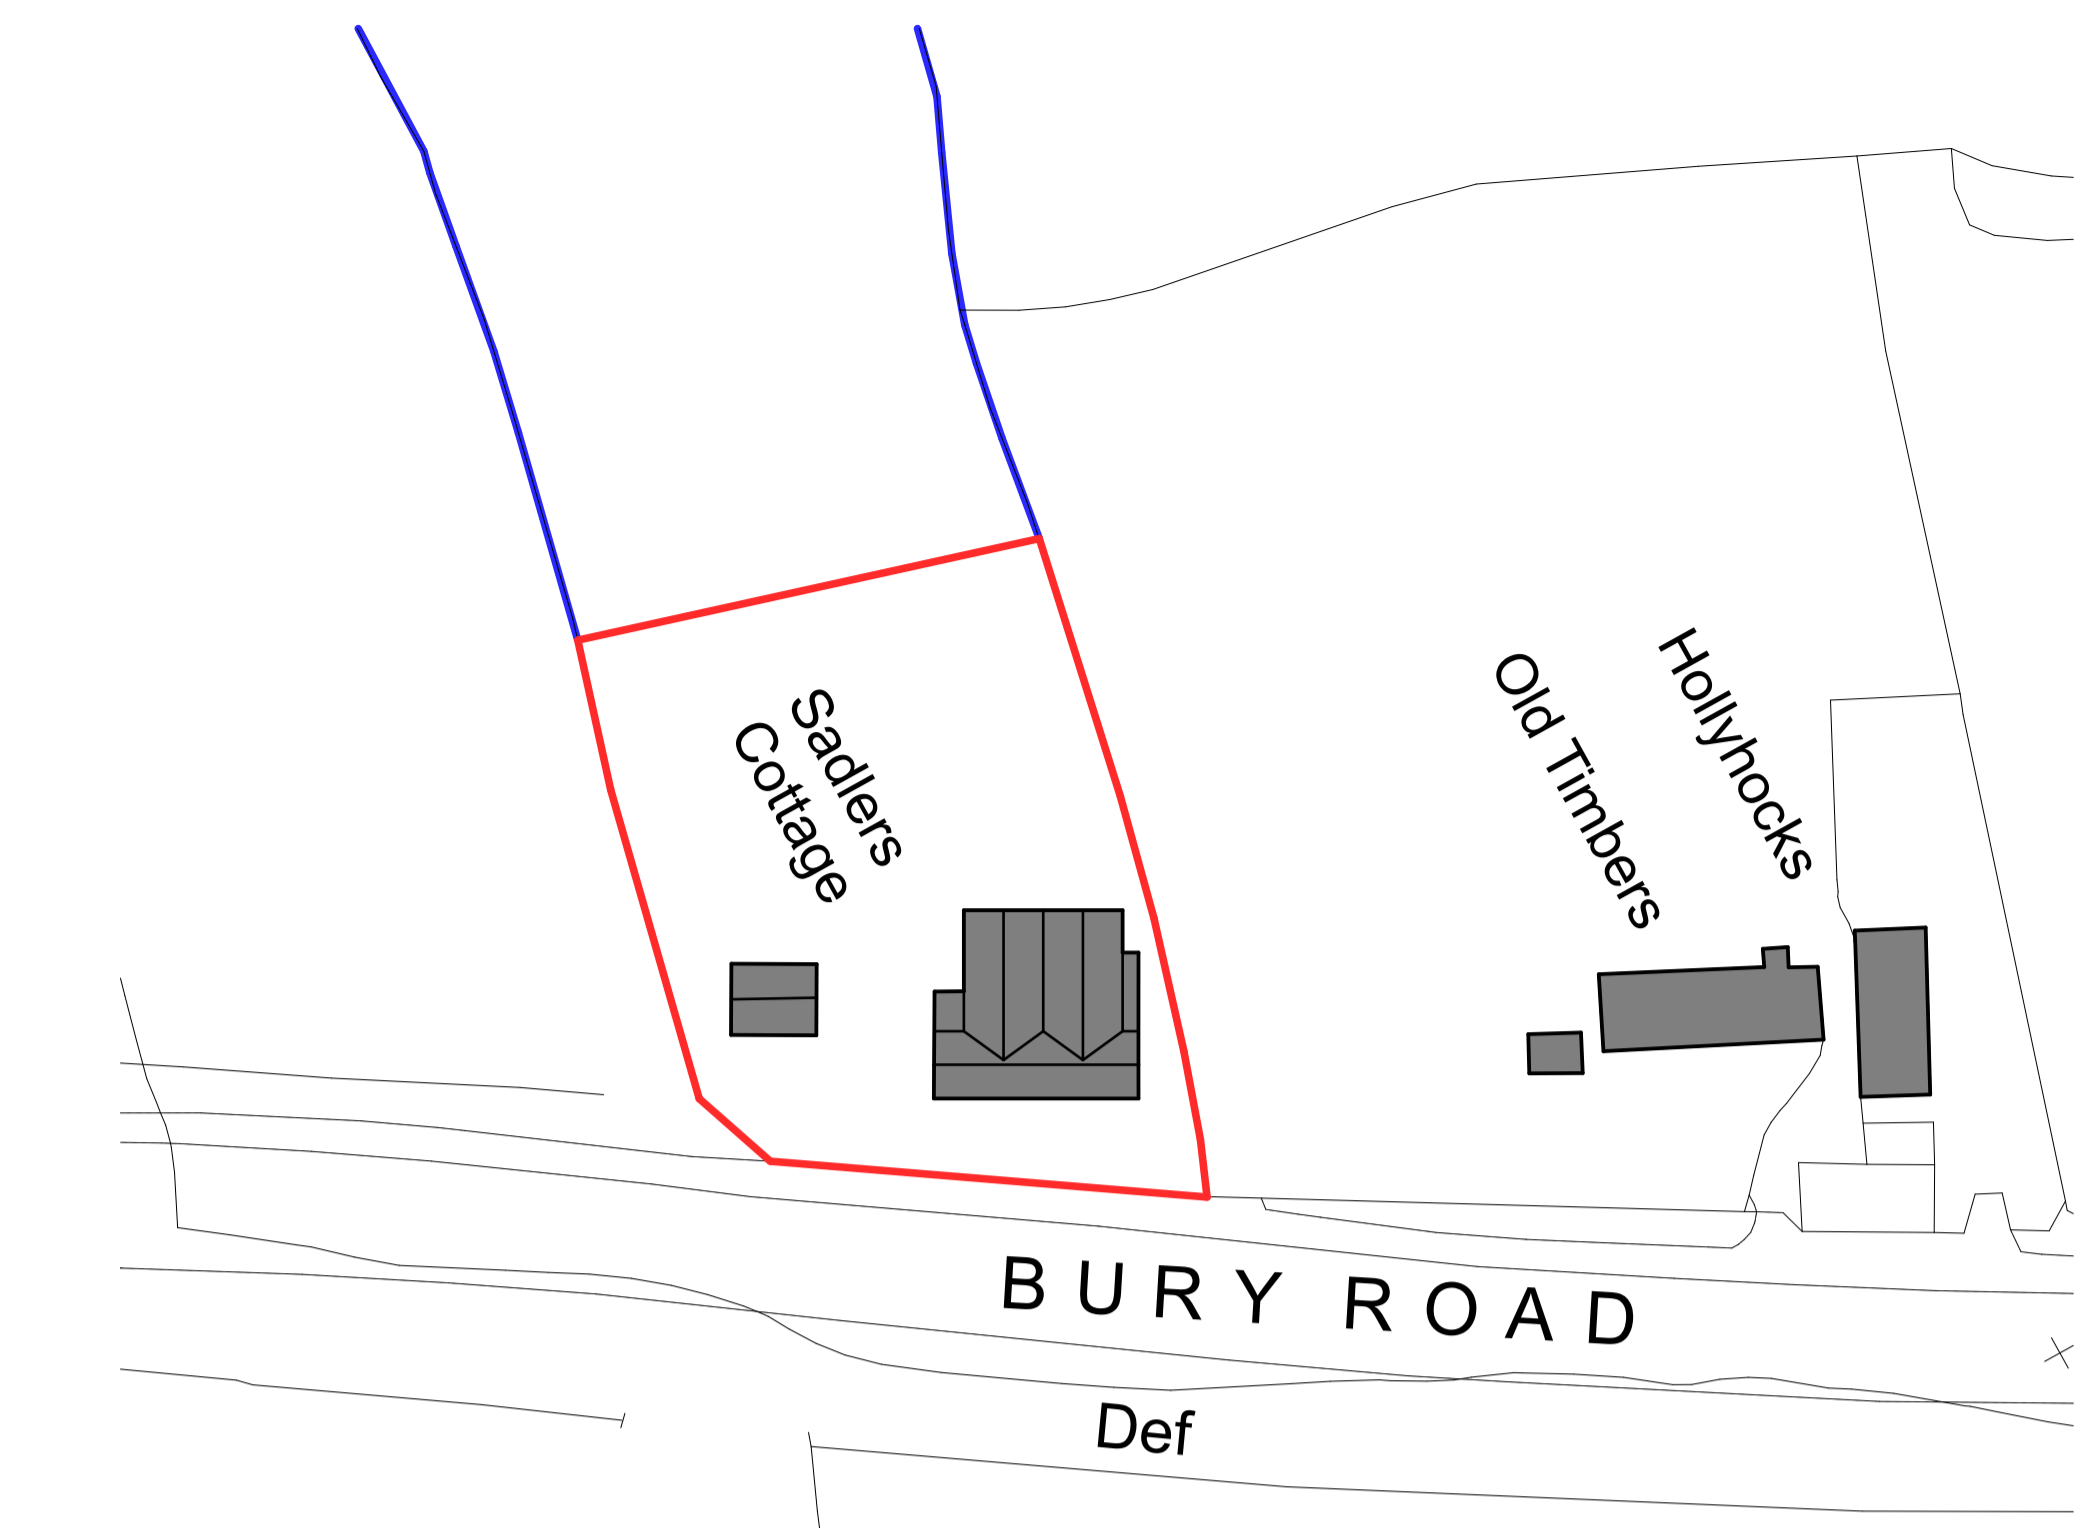


BLOCK PLAN @ 1:500

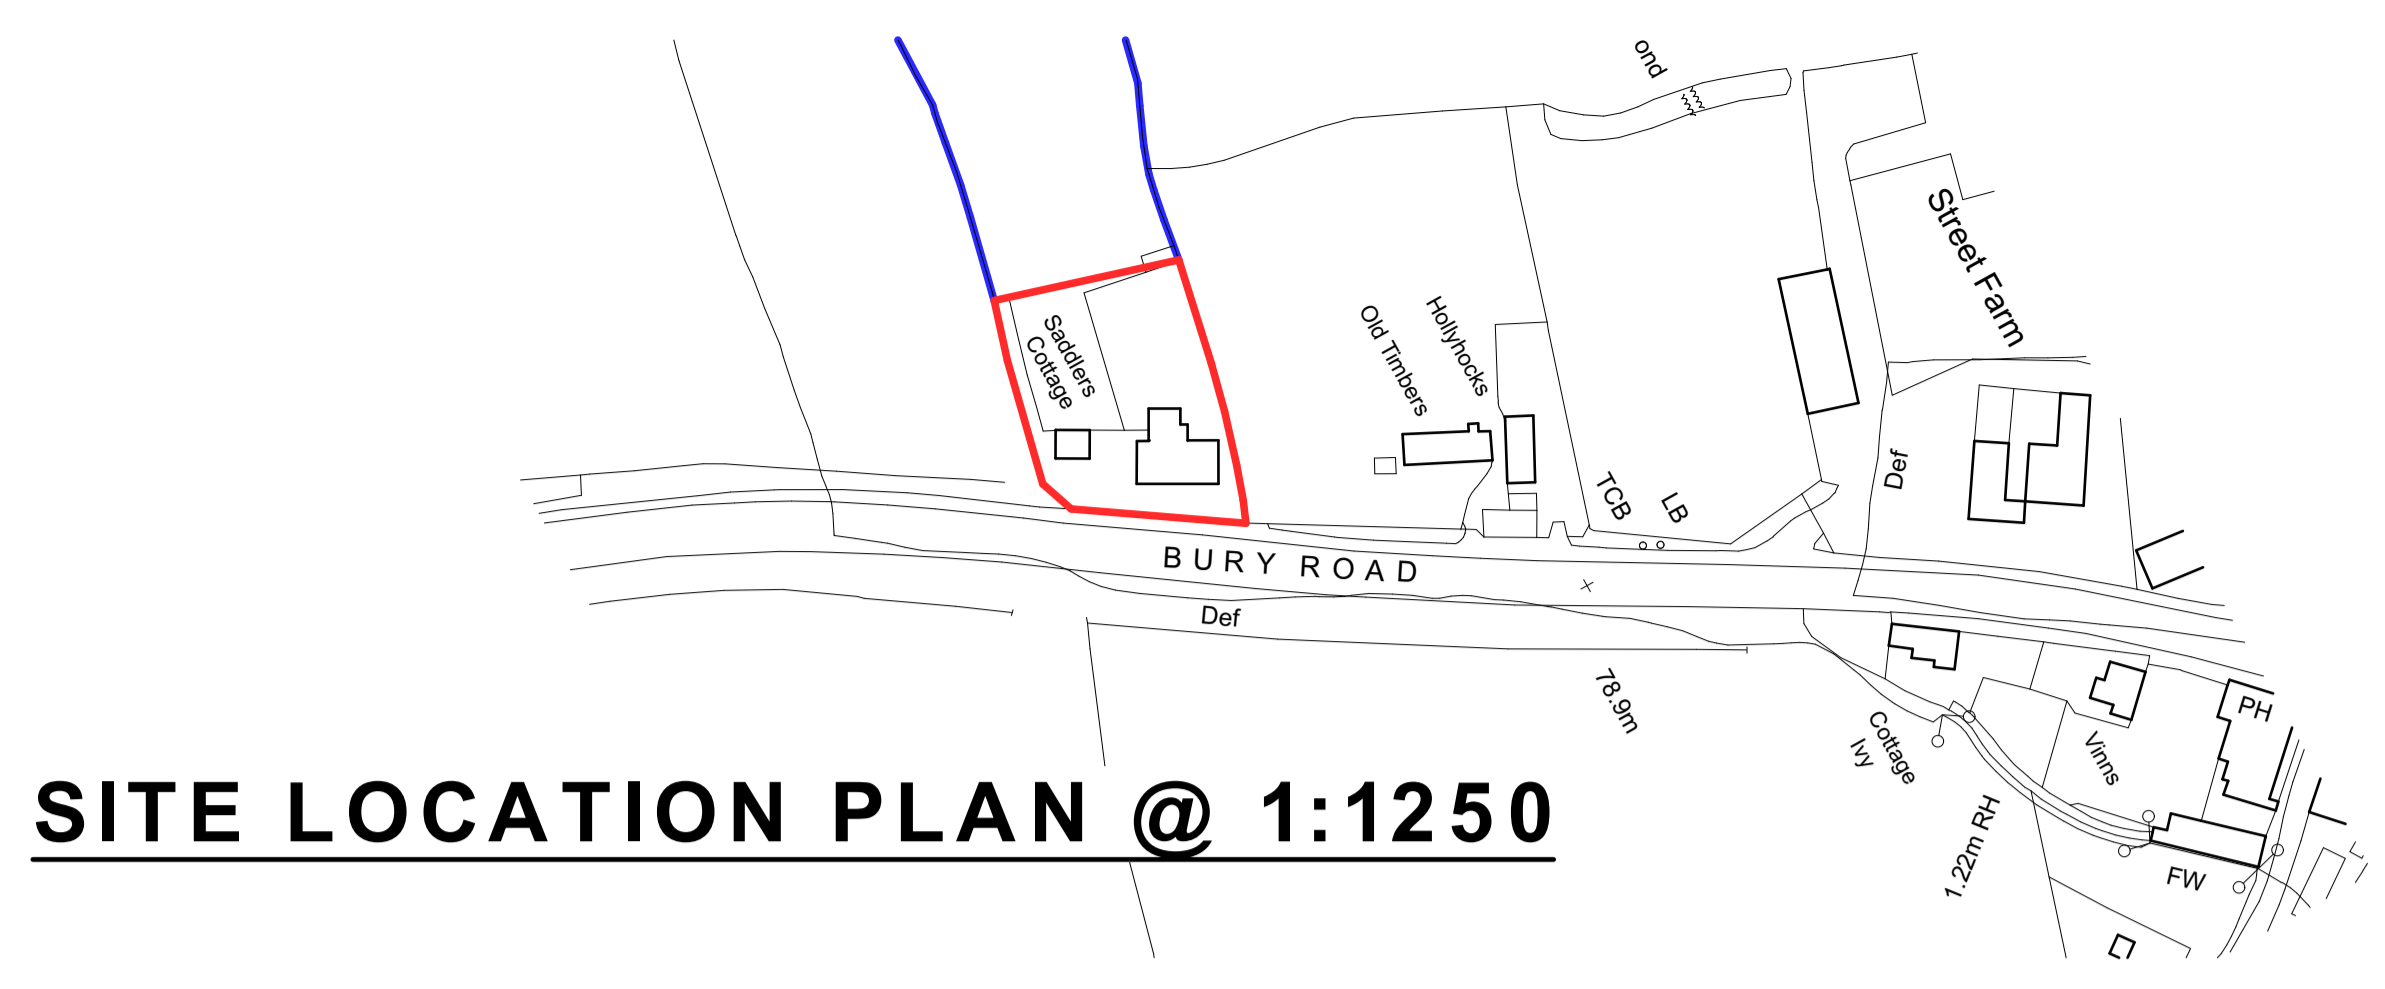


SITE LOCATION PLAN @ 1:1250

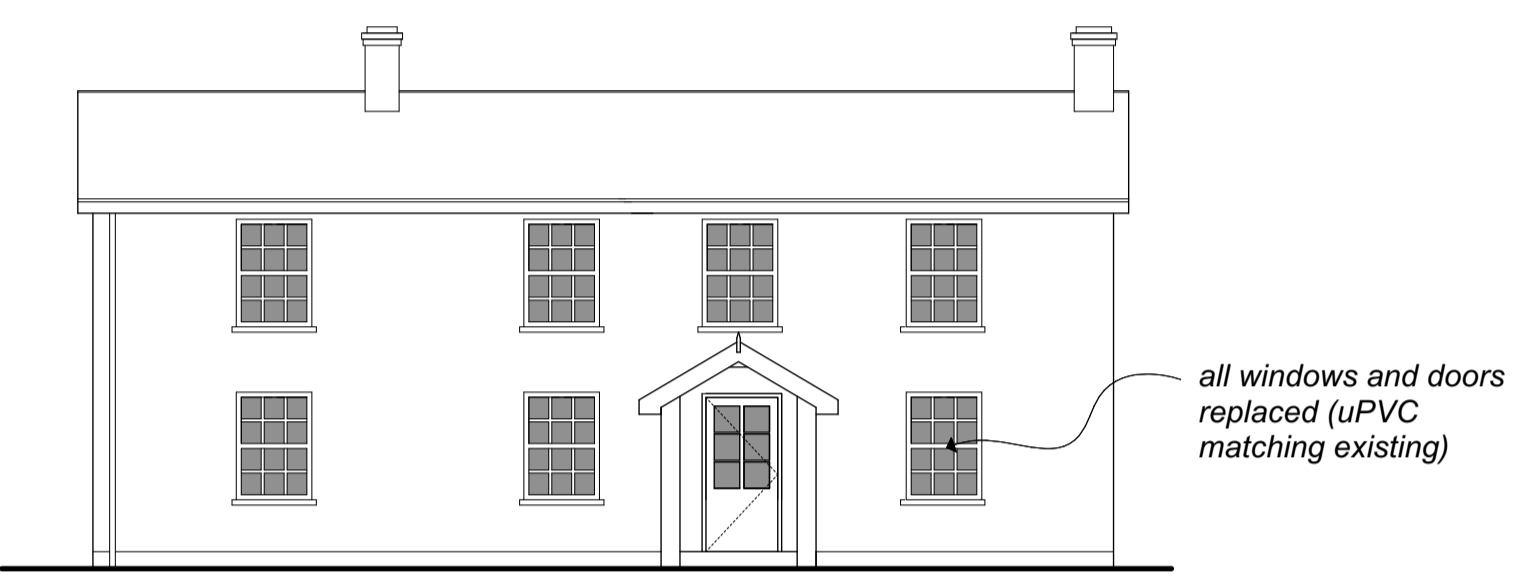

FRONT (WEST) ELEVATION @ 1:100

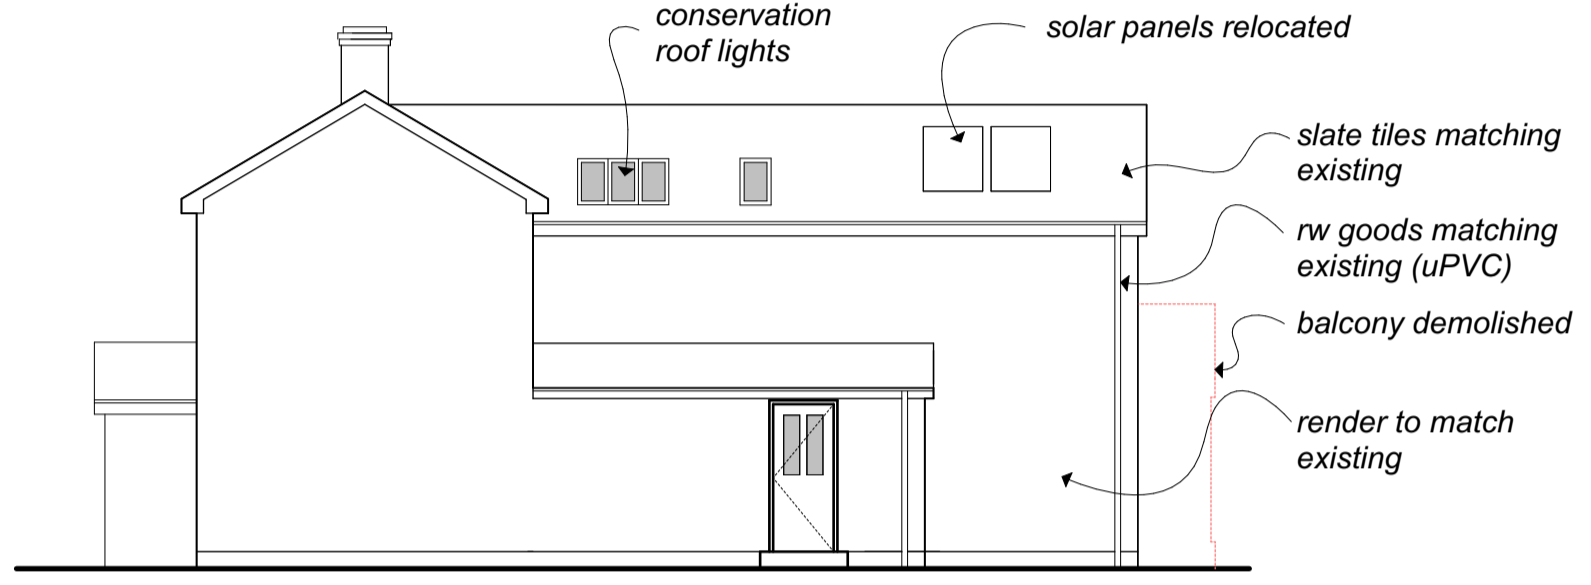


SIDE (SOUTH) ELEVATION @ 1:100

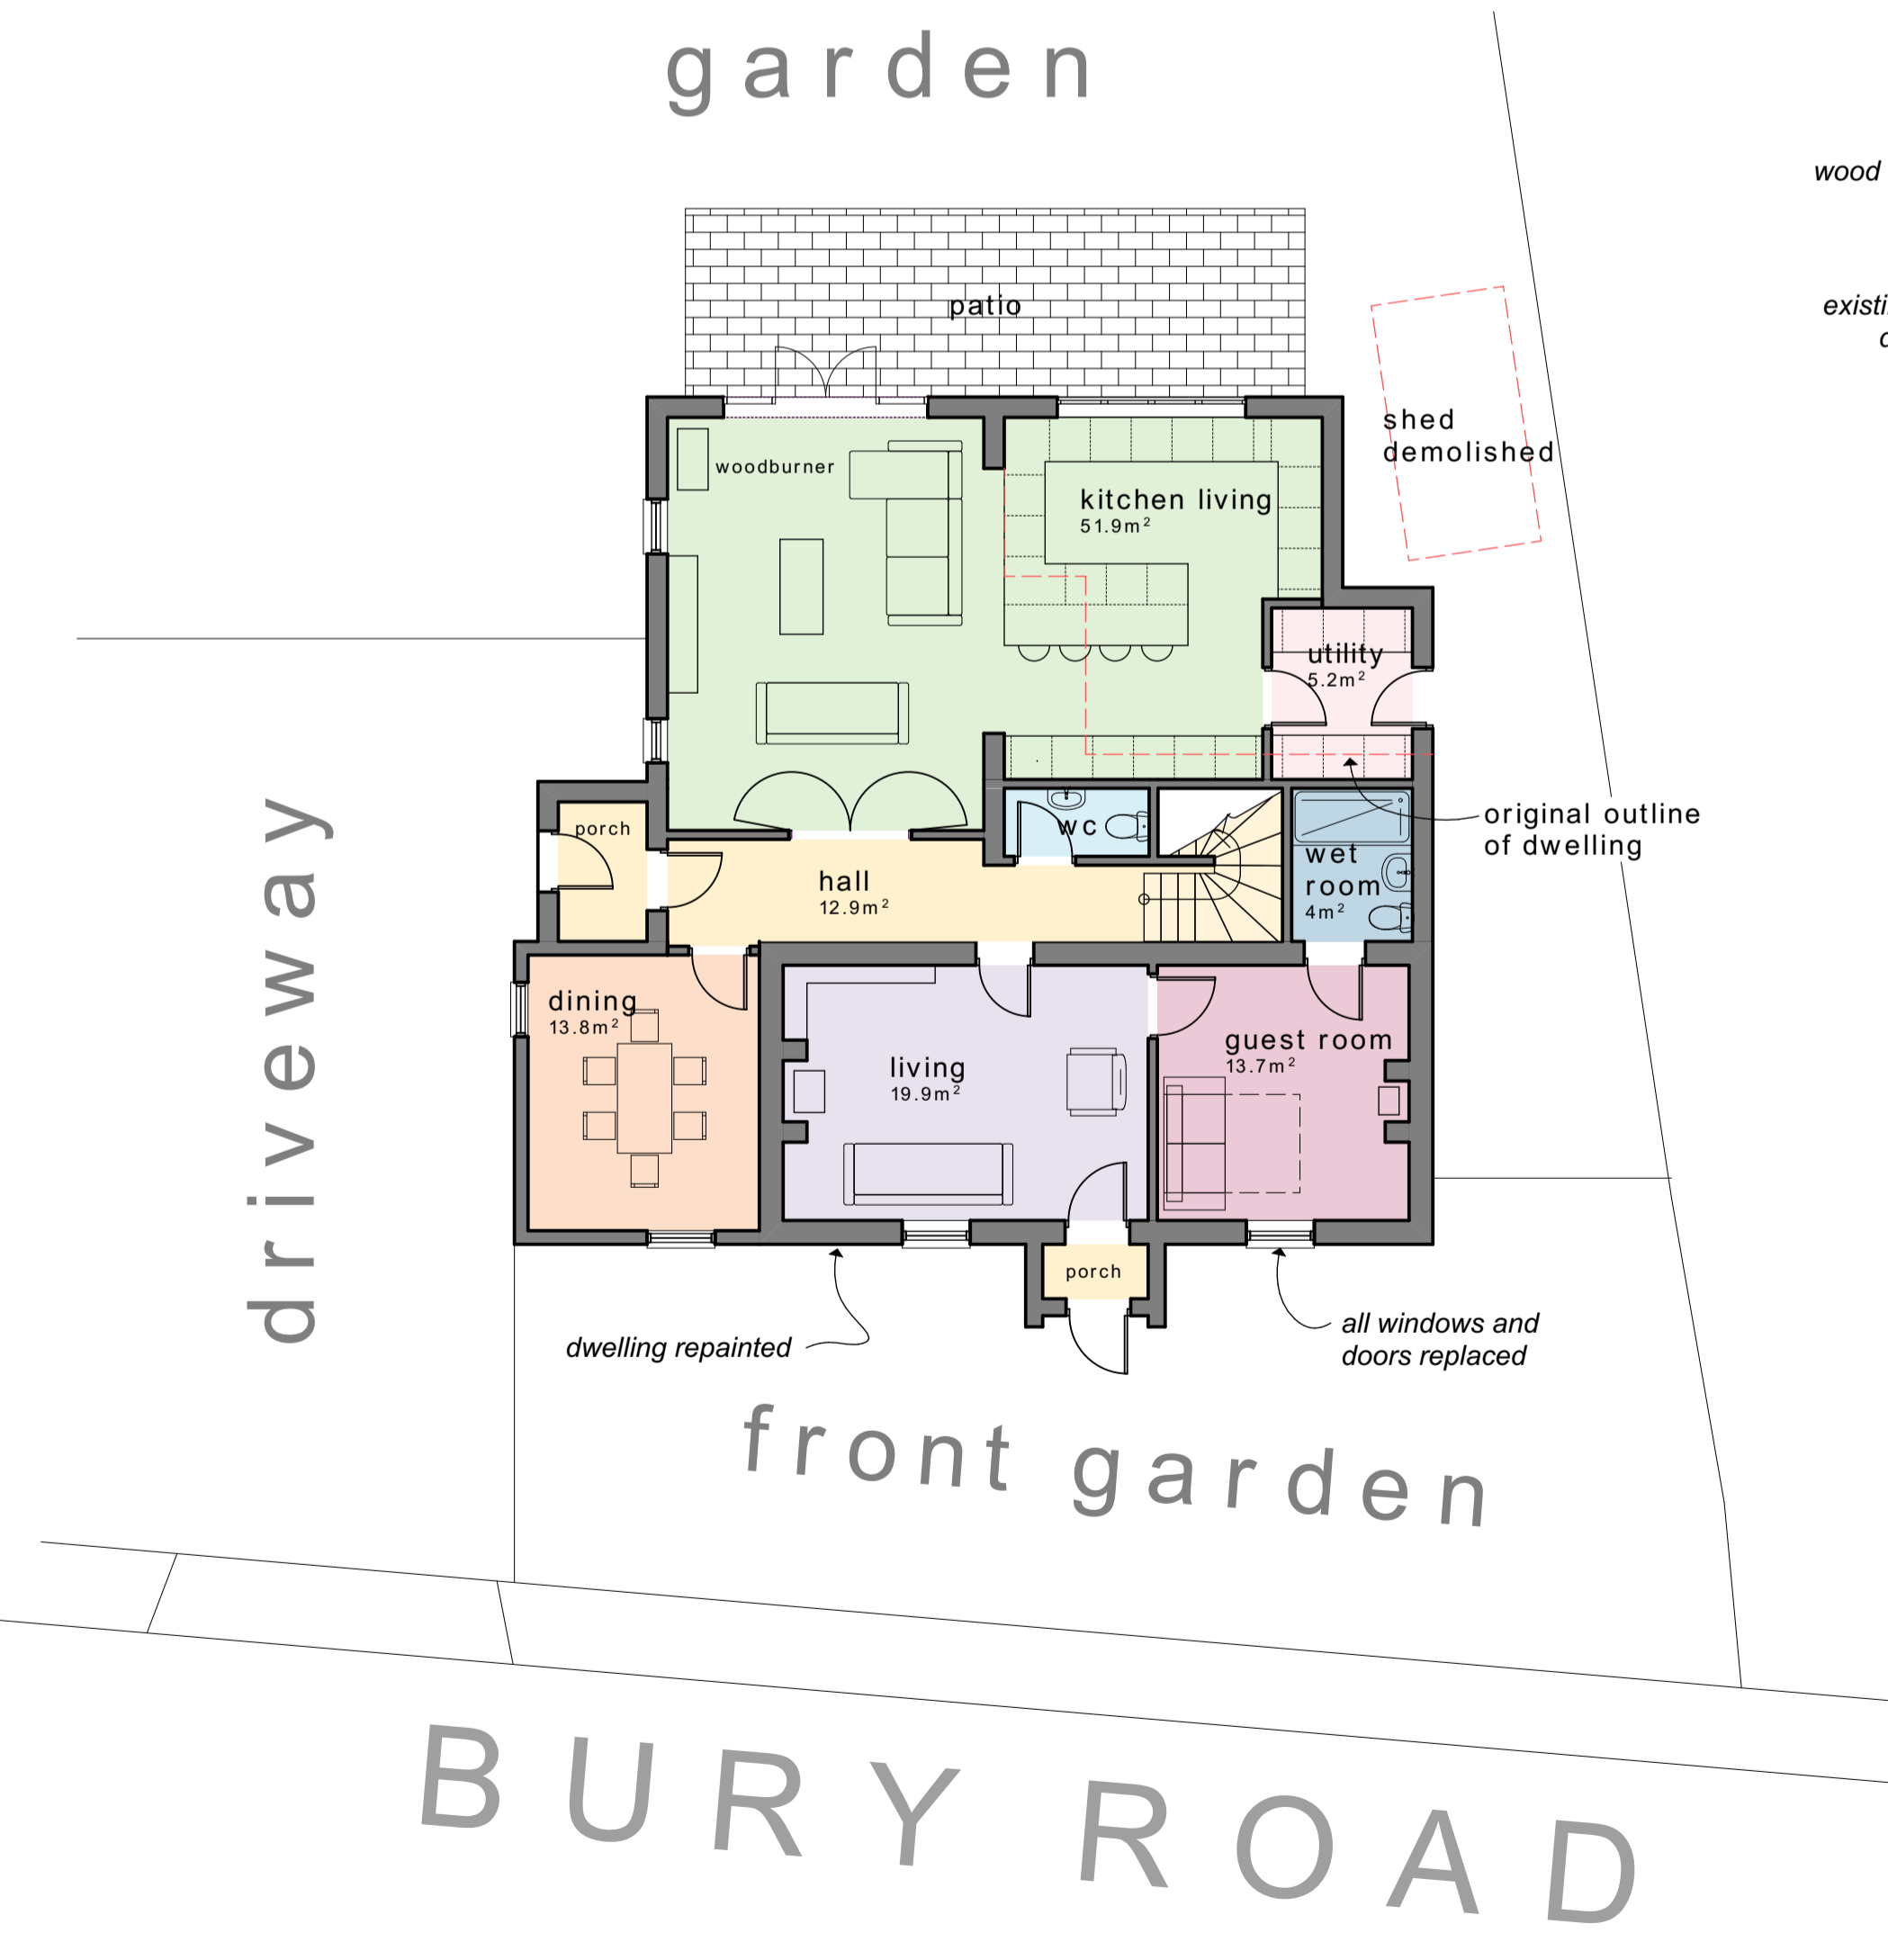


GROUND FLOOR SITE @ 1:100




SIDE (NORTH) ELEVATION @ 1:100

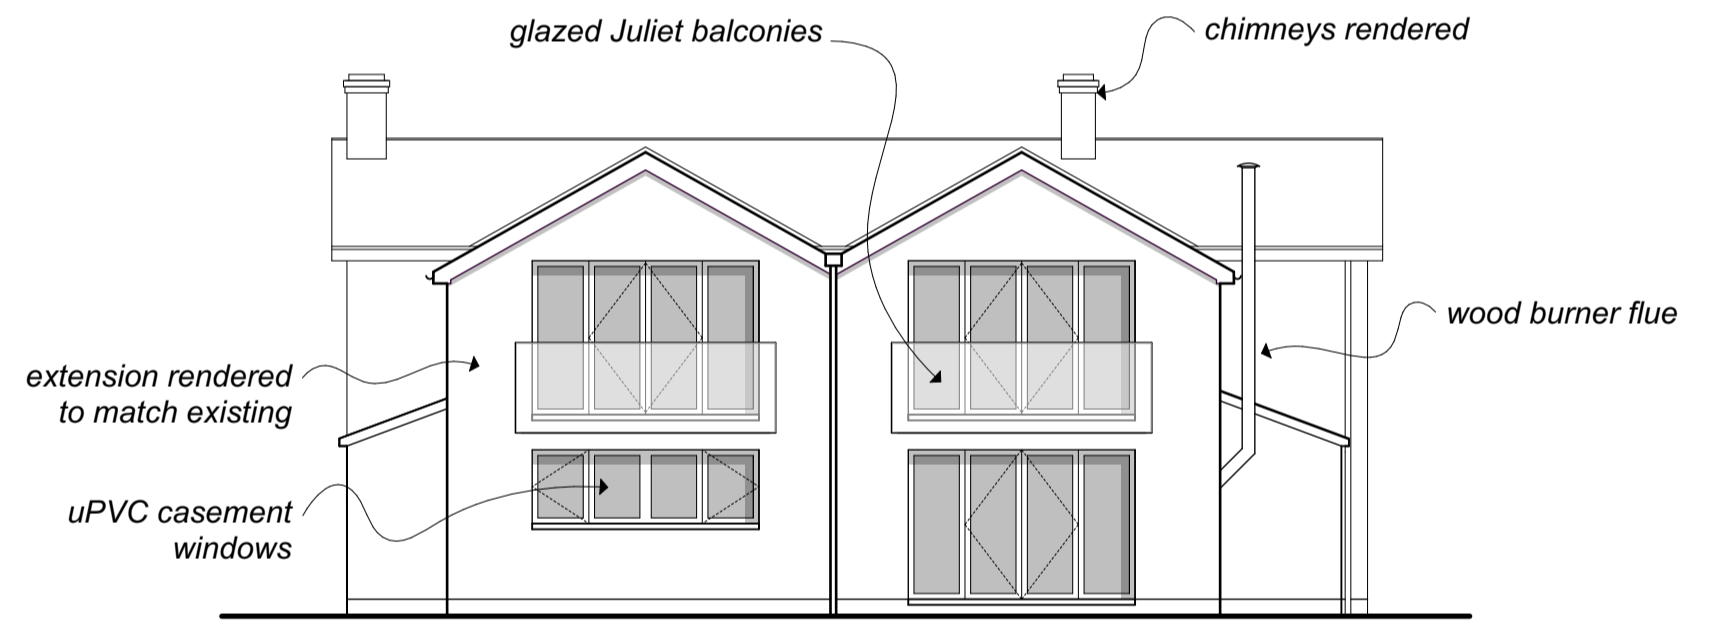

REAR (EAST) ELEVATION @ 1:100

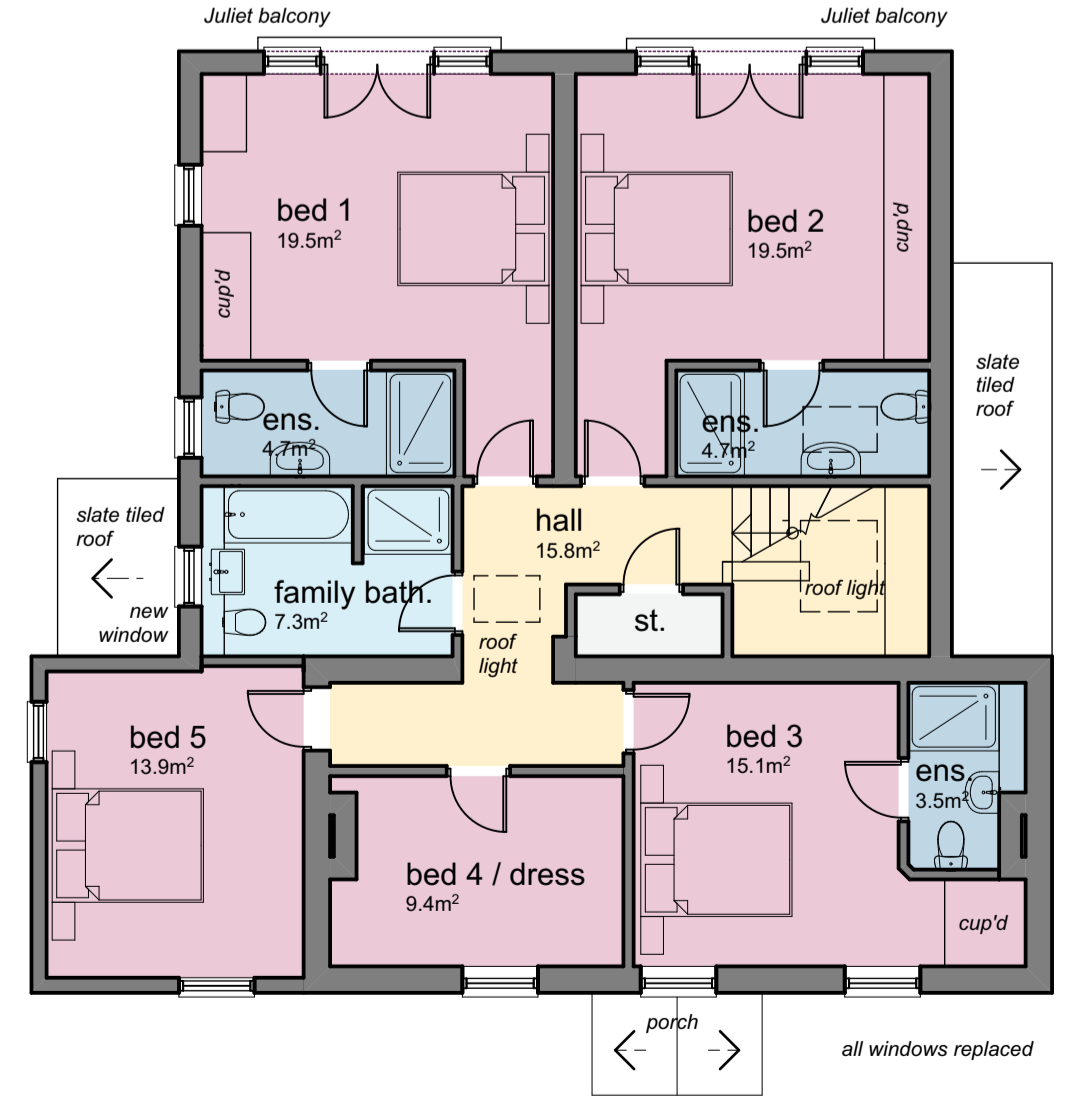

FIRST FLOOR @ 1:100

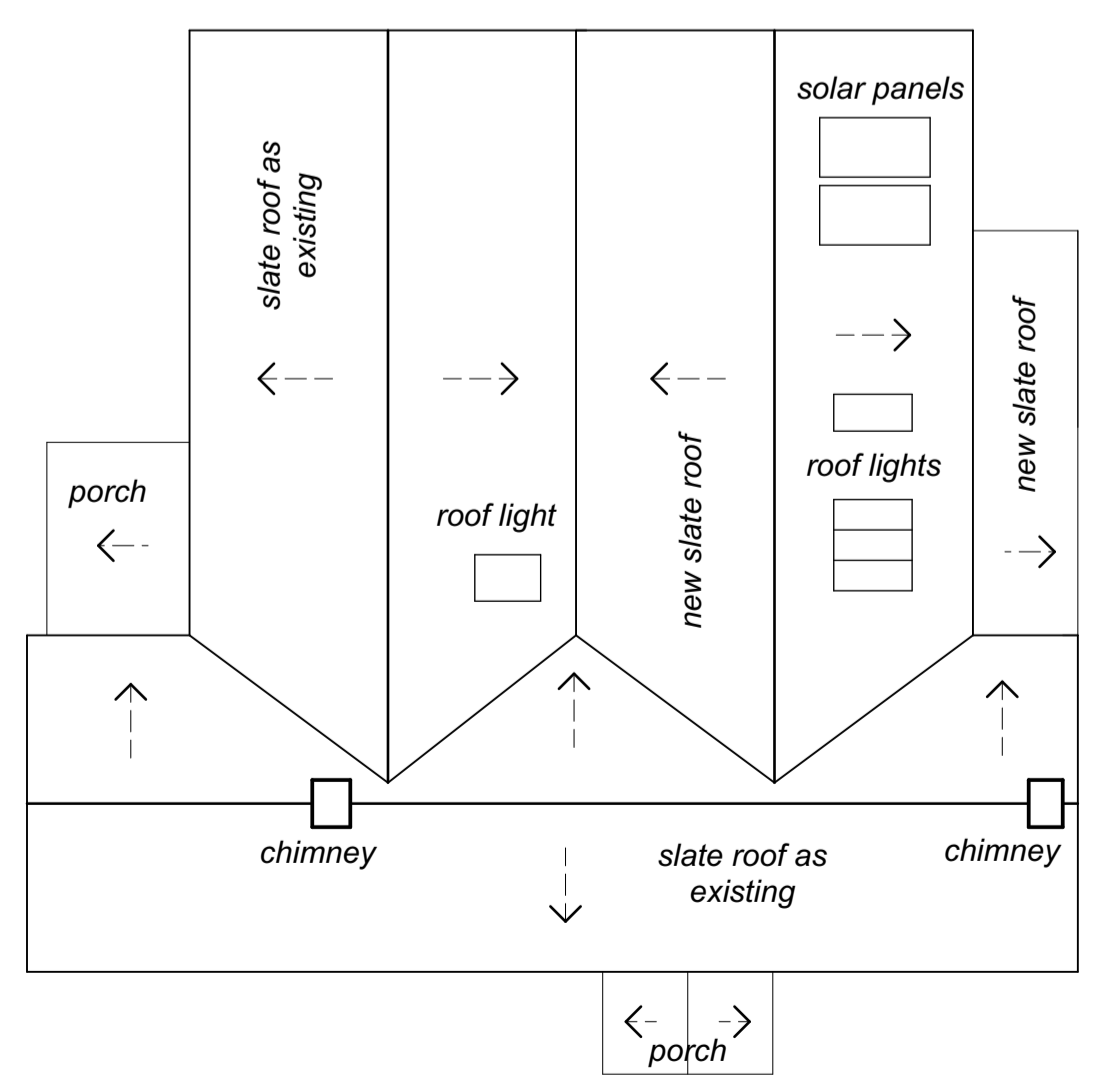

ROOF PLAN @ 1:100