


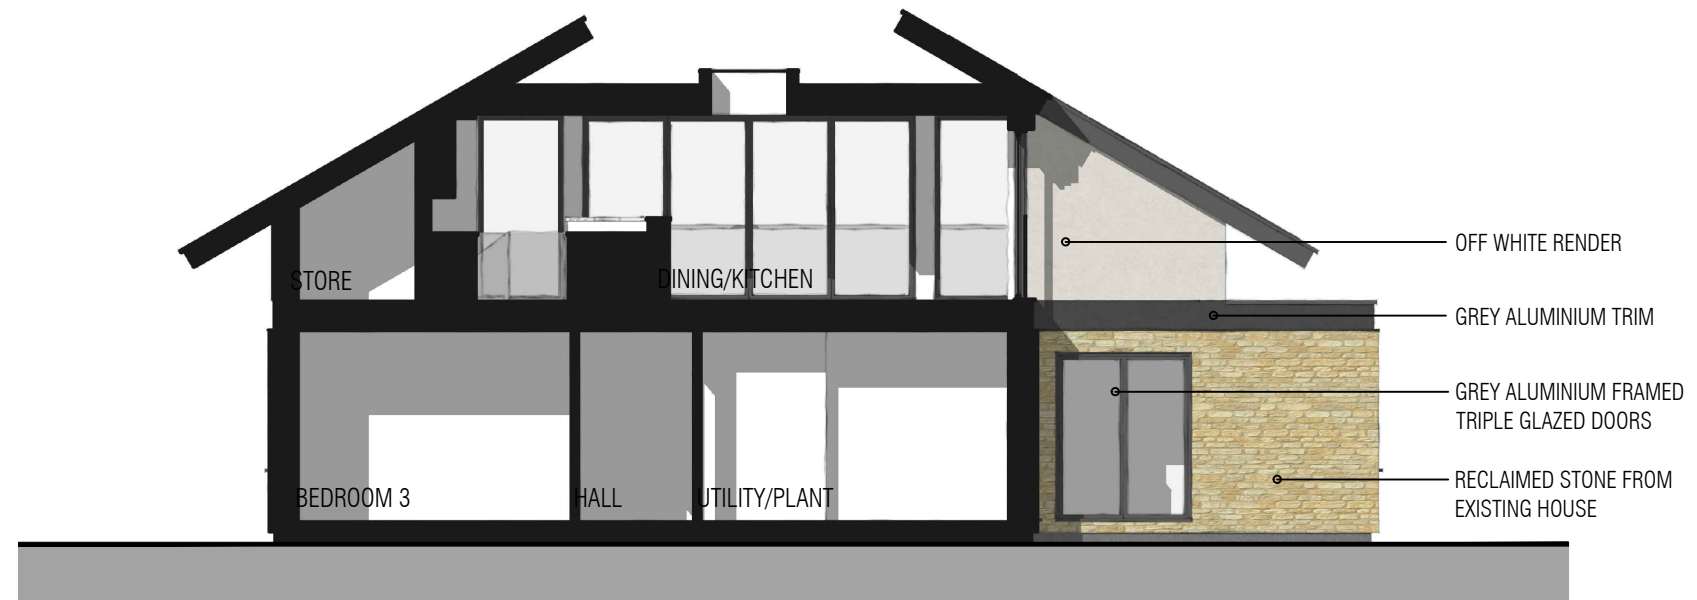


- OFF WHITE RENDER
- GREY ALUMINIUM TRIM
- GREY ALUMINIUM FRAMED TRIPLE GLAZED DOORS
- RECLAIMED STONE FROM EXISTING HOUSE

SECTION A-A



- OFF WHITE RENDER
- GREY ALUMINIUM TRIM
- GREY ALUMINIUM FRAMED TRIPLE GLAZED DOORS
- RECLAIMED STONE FROM EXISTING HOUSE

SECTION B-B

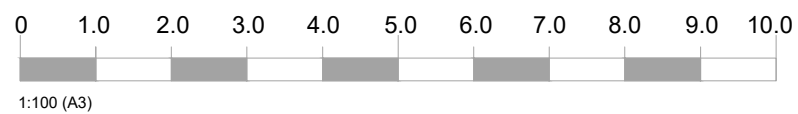

Client	Mr & Mrs Lever	Drawing Title	Proposed Sections AA and BB
Project Title	New Dwelling at; Horsewalk Cottage, Akeley Road, Lillingstone Lovell	Scale	1:100 @ A3
		Date	Oct 2021
		Drawn	SB
		Drawing No.	P233 - 11
		Rev.	-