


K E Y:
EXISTING WALLS
PROPOSED CONSTRUCTION

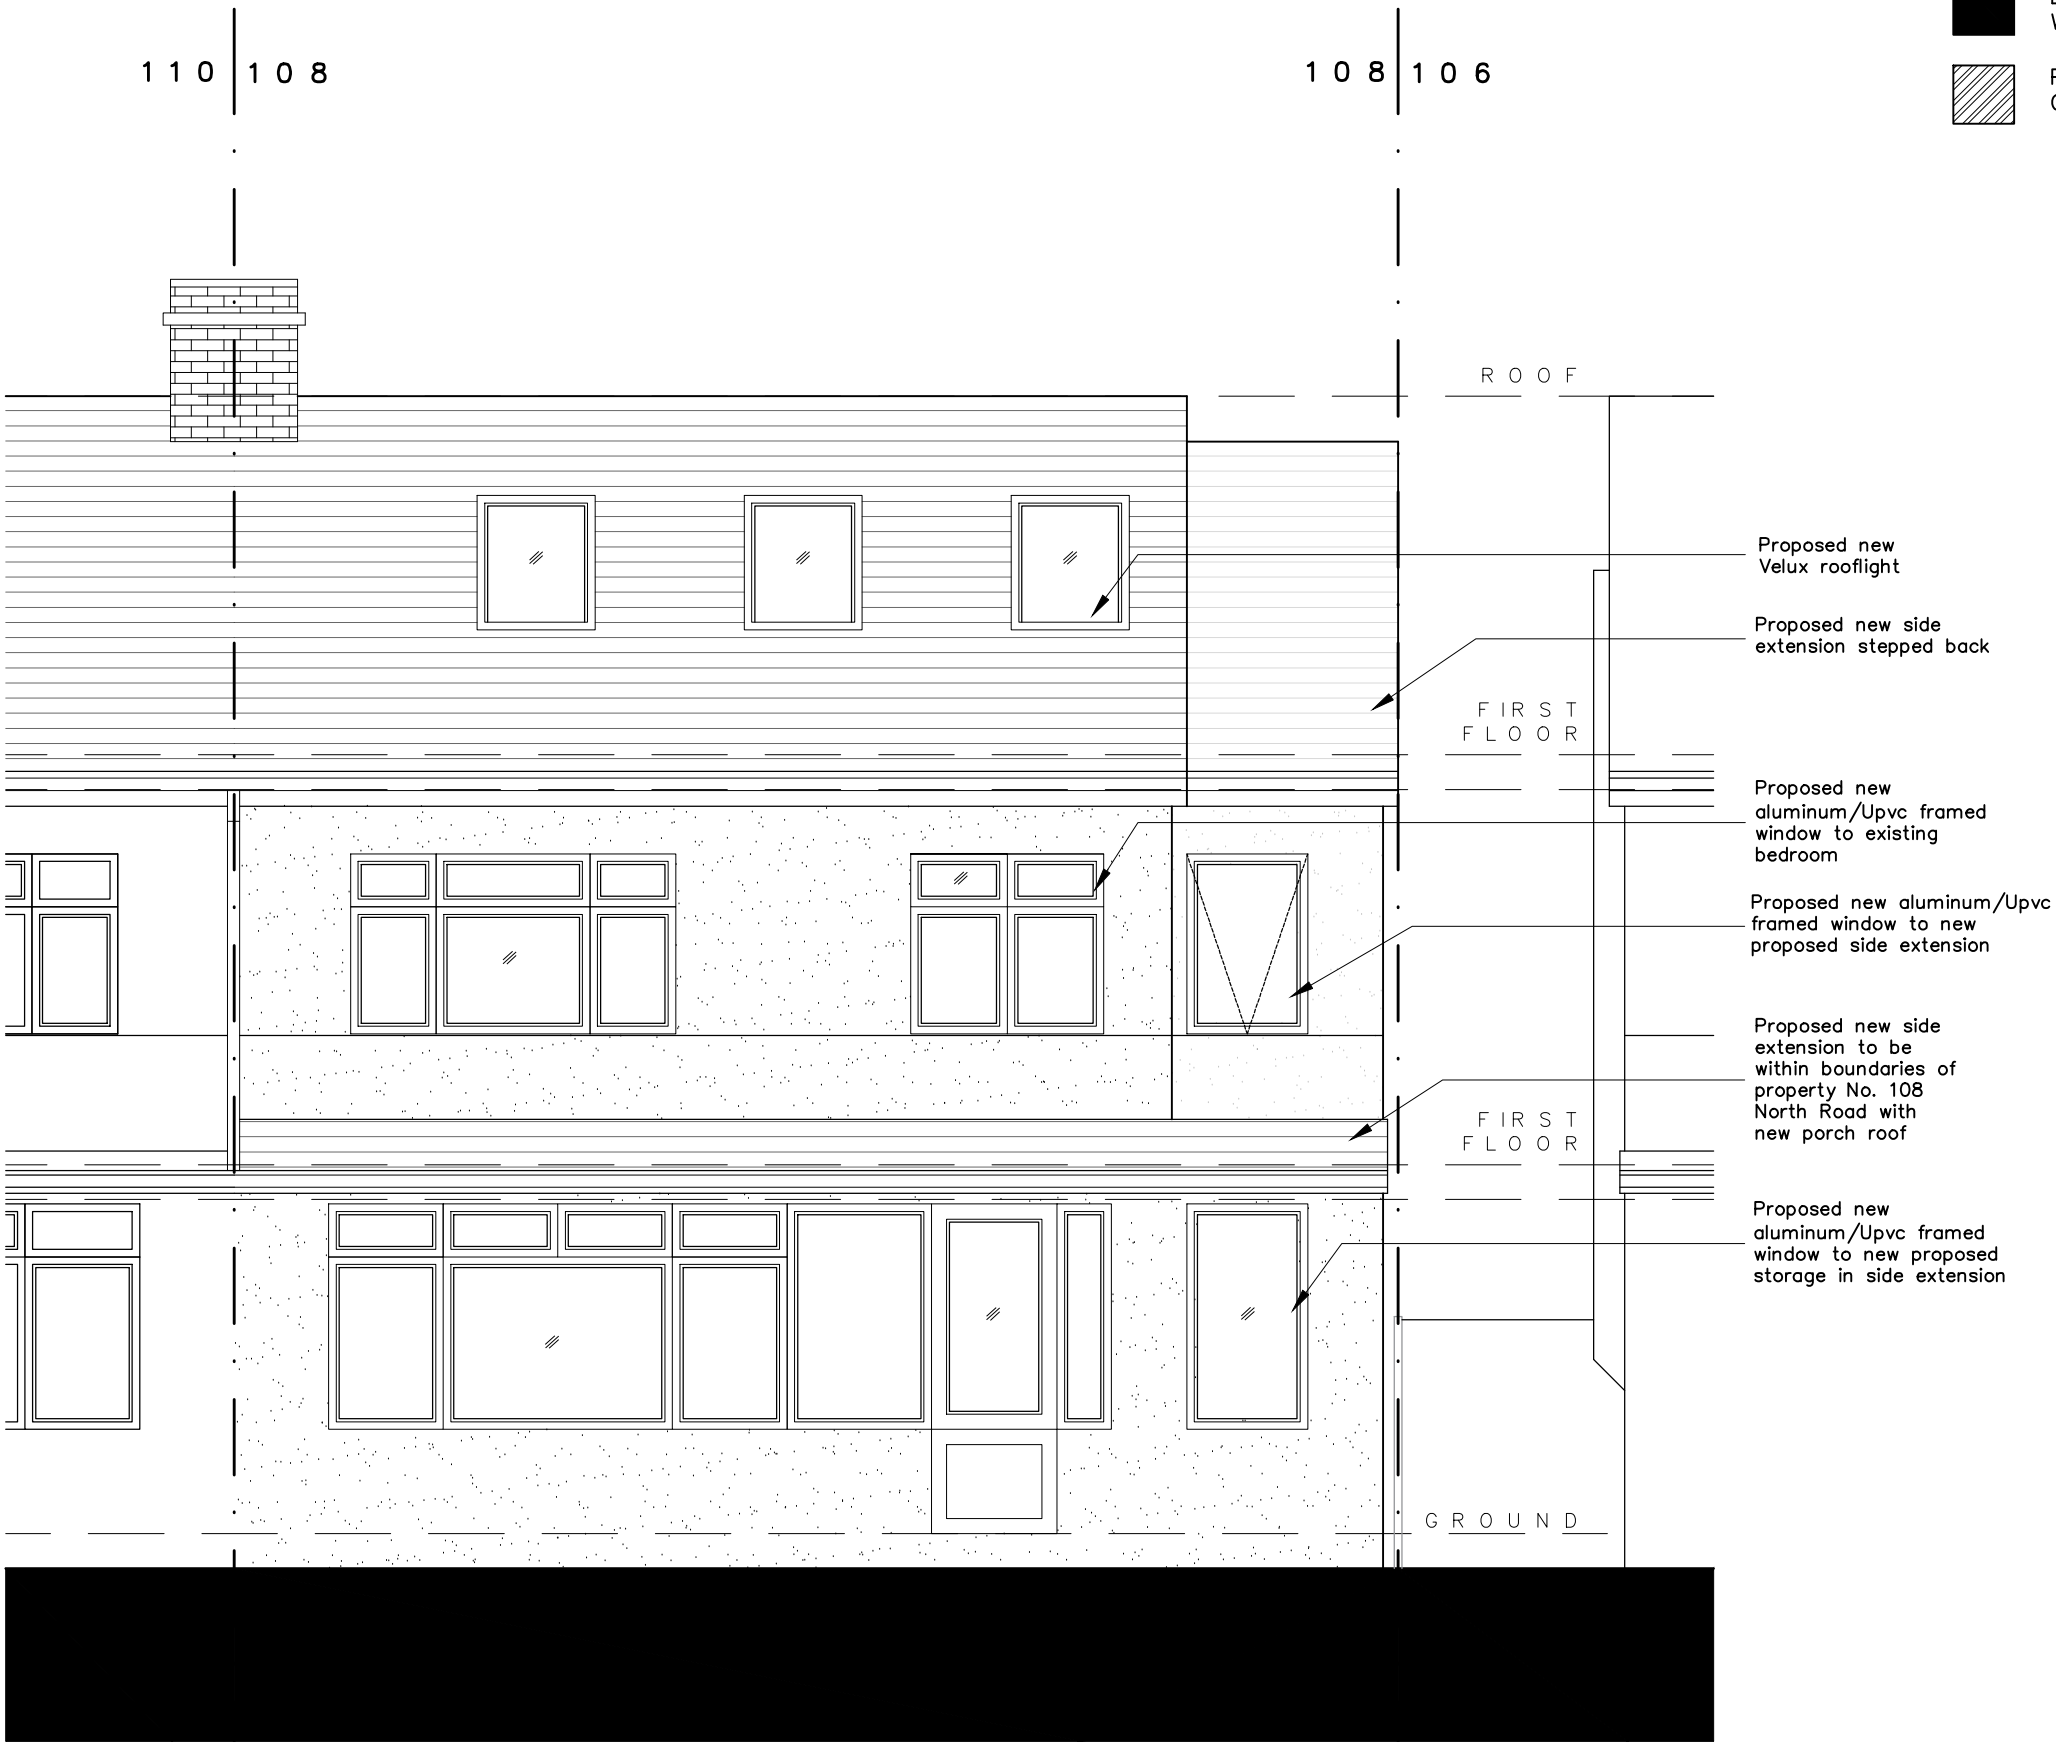

D A T E : 2 0 2 1 . 1 1 . 0 7
D R A W I N G N o : 1 . 2 6
D R A W I N G T I T L E : P R O P O S E D F R O N T E L E V A T I O N
S C A L E : 1 : 5 0

P L A N N I N G A P P L I C A T I O N : 1 0 8 N O R T H R O A D

