



View 1 - Access from main road



View 2 - Access road looking West



View 3 - Access road looking East



View 4 - Entrance gate from existing parking area



View 5 - Existing Entrance to the Site



View 6 - View across proposed site




View 6 - View across proposed site



View 7 - Aerial View of the Site

Date	Description	Rev	By
------	-------------	-----	----

Revision Description

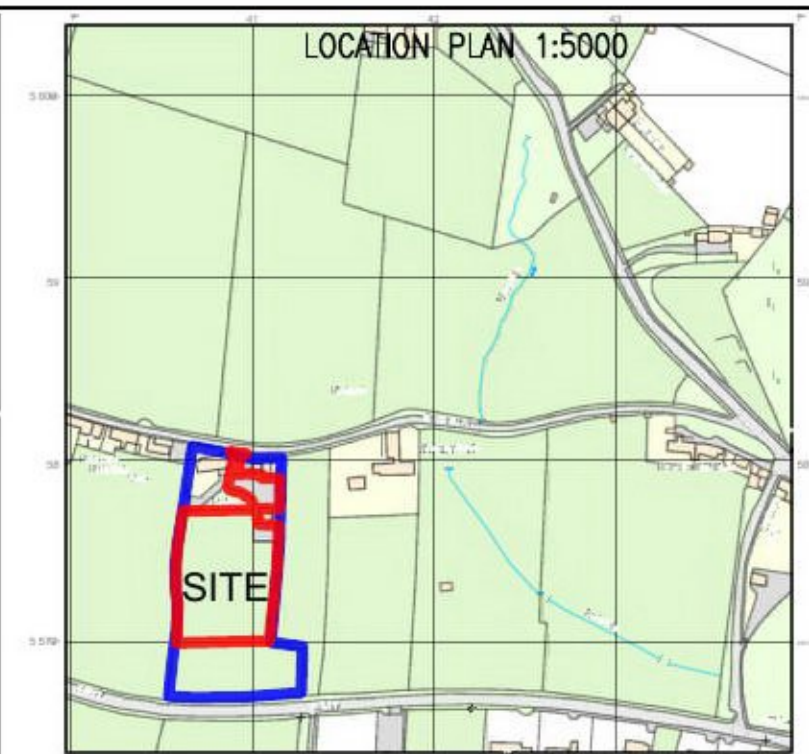

Project:
 Proposed Glamping Site - For Charlotte Snowdon
 Hudgate Farm, Middleton in Teesdale
 DL12 0QR

Drawing Title:
 SITE PHOTOGRAPHS

Drawing Number:
 210318-01-04

Revision: -
Date: 08-09-21
Scale: NTS
Drawn By: TA
CAD Dwg File: -
Arch. Base Dwg: -

Issue Status:
 Full Planning Application