




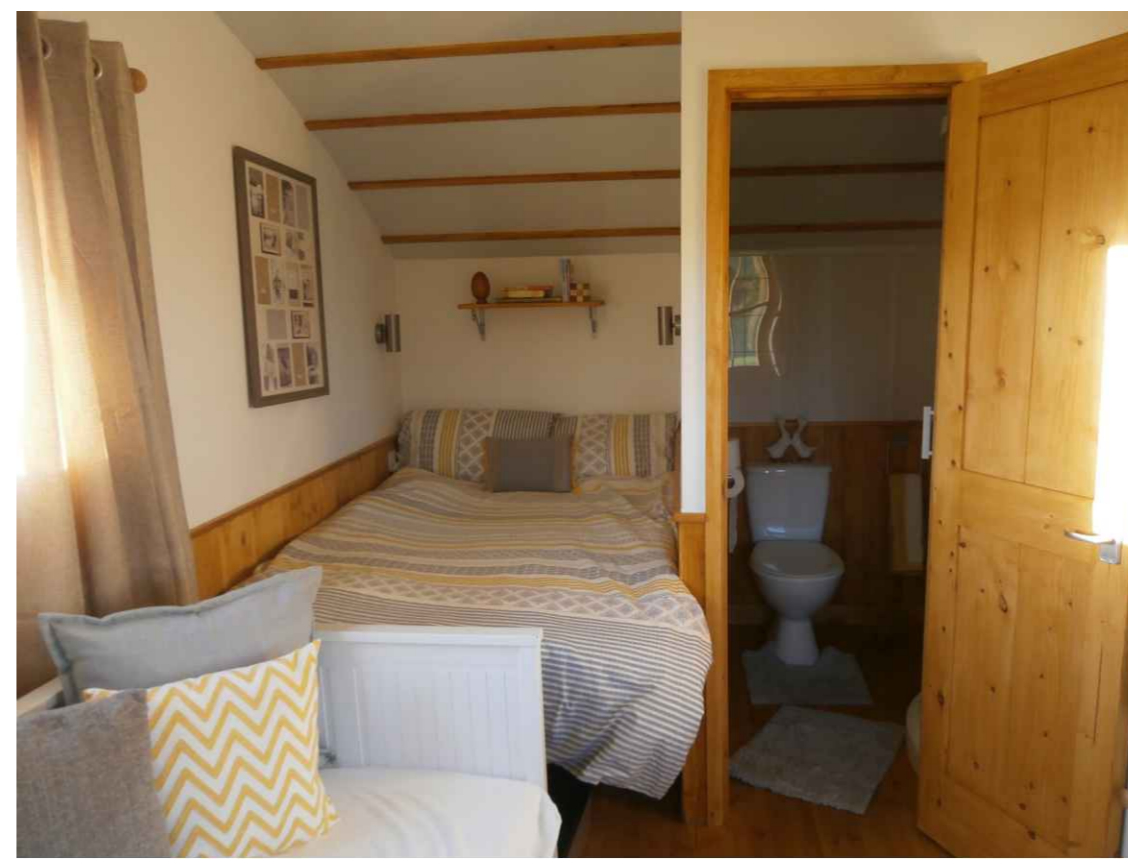


Exterior view of proposed Tee Pod.

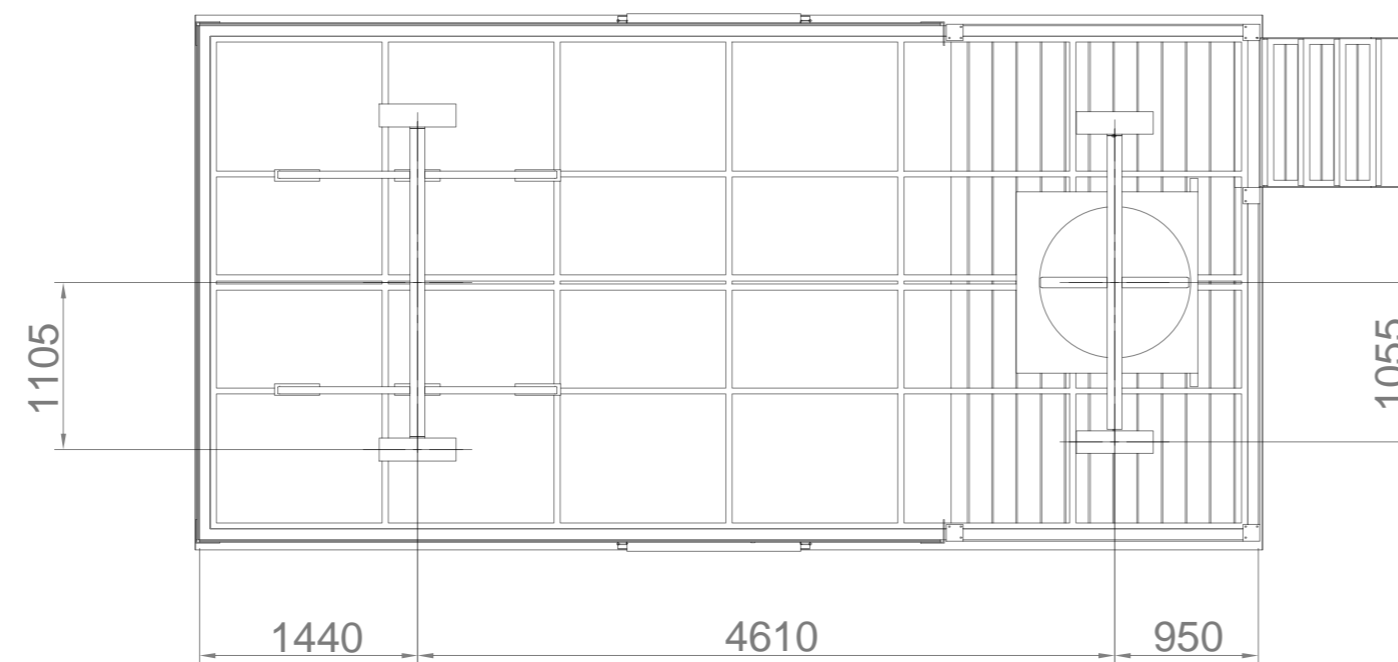

Interior views of proposed Tee Pod.

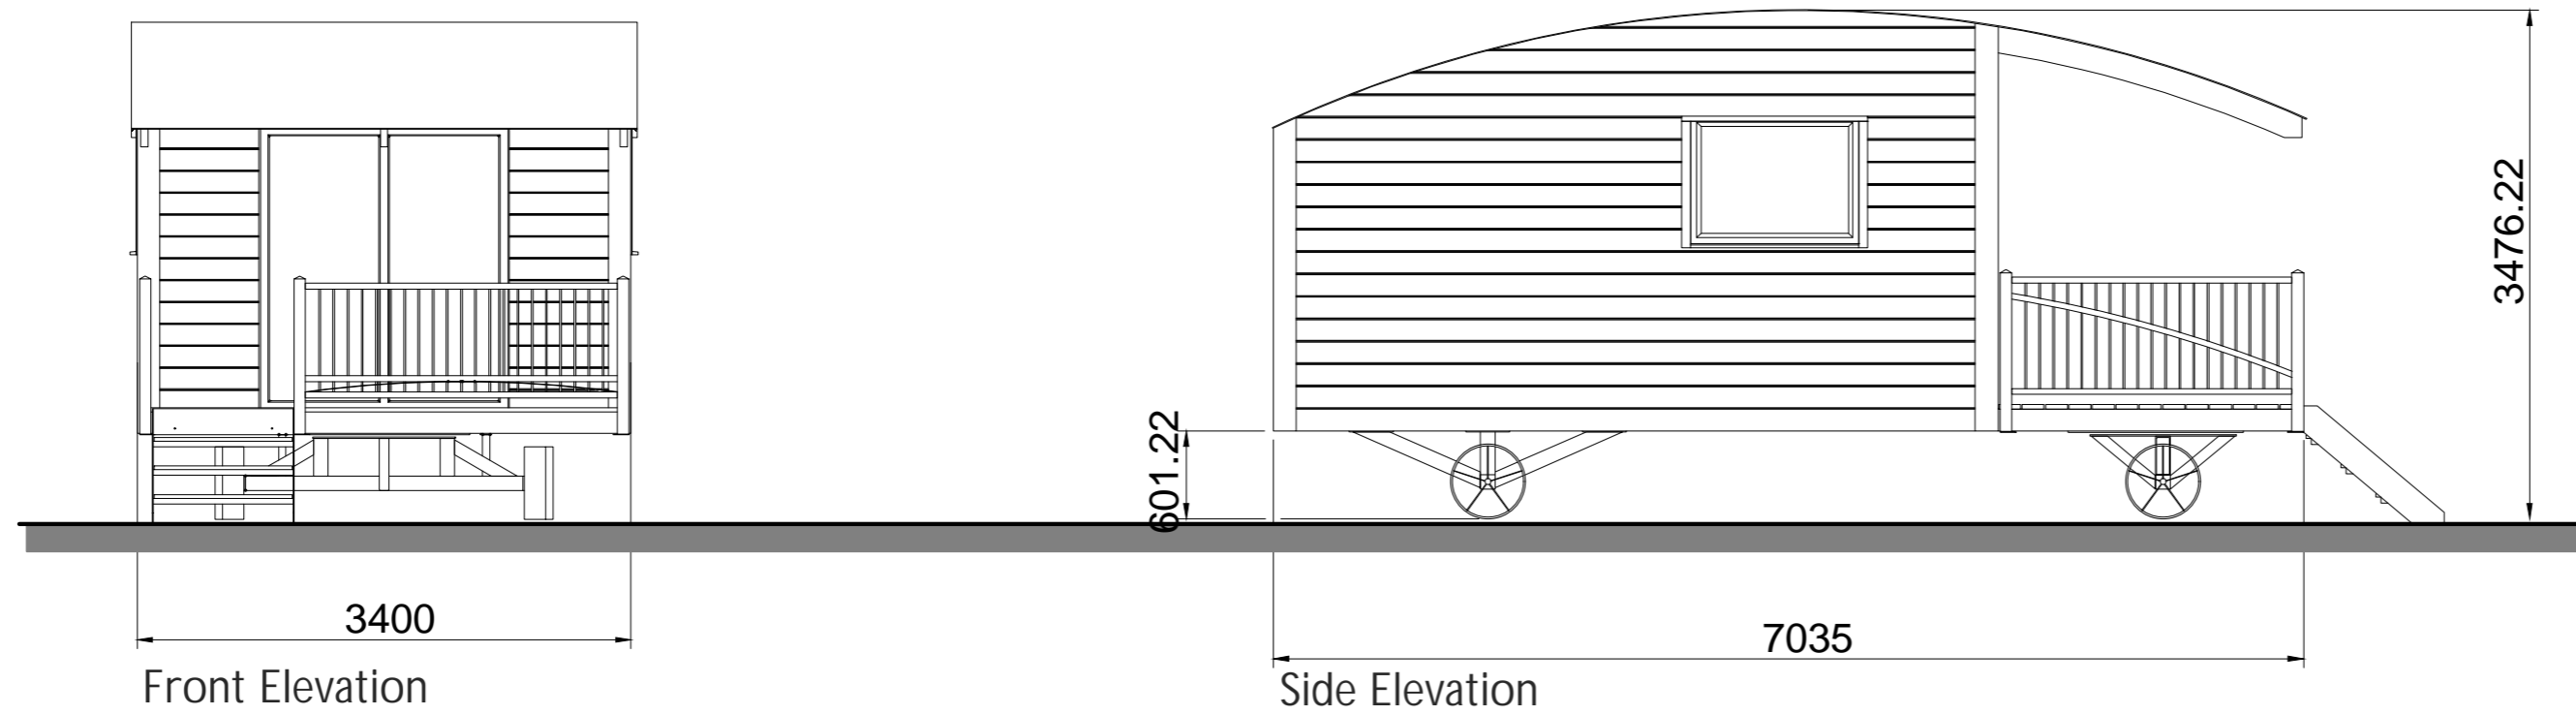


Undercarriage Plan

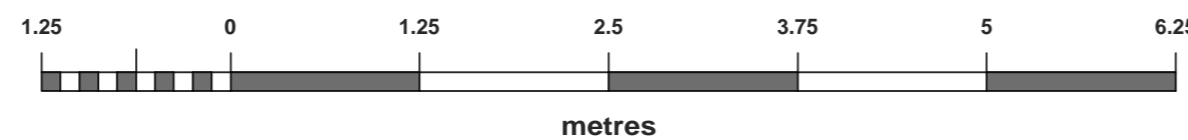

Date	Description	Rev	By
------	-------------	-----	----

Revision Description

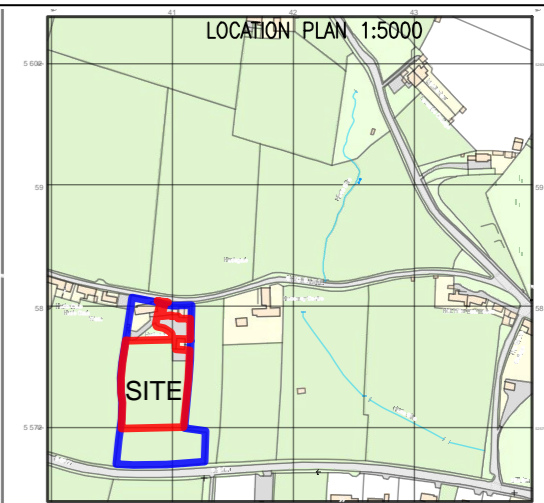

Project:
 Proposed Glamping Site - For Charlotte Snowdon
 Hudgate Farm, Middleton in Teesdale
 DL12 0QR

Drawing Title:
 POD ELEVATIONS - THE TEES

Drawing Number:
210318-01-05

Revision: -
Date: 08-09-21
Scale: 1:50 @ A2
Drawn By: TA
CAD Dwg File: -
Arch. Base Dwg: -

Issue Status:
Full Planning Application