



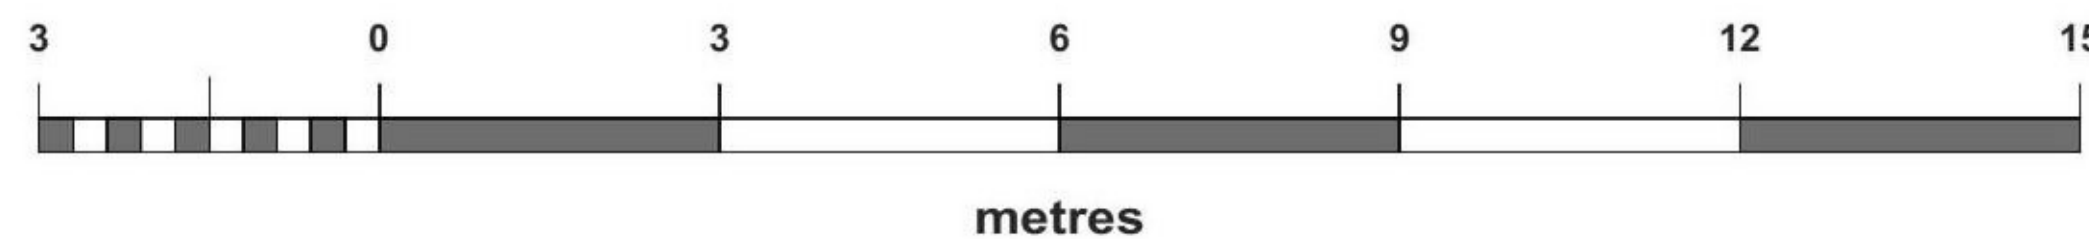

Existing entrance from main road.



Existing entrance into site.

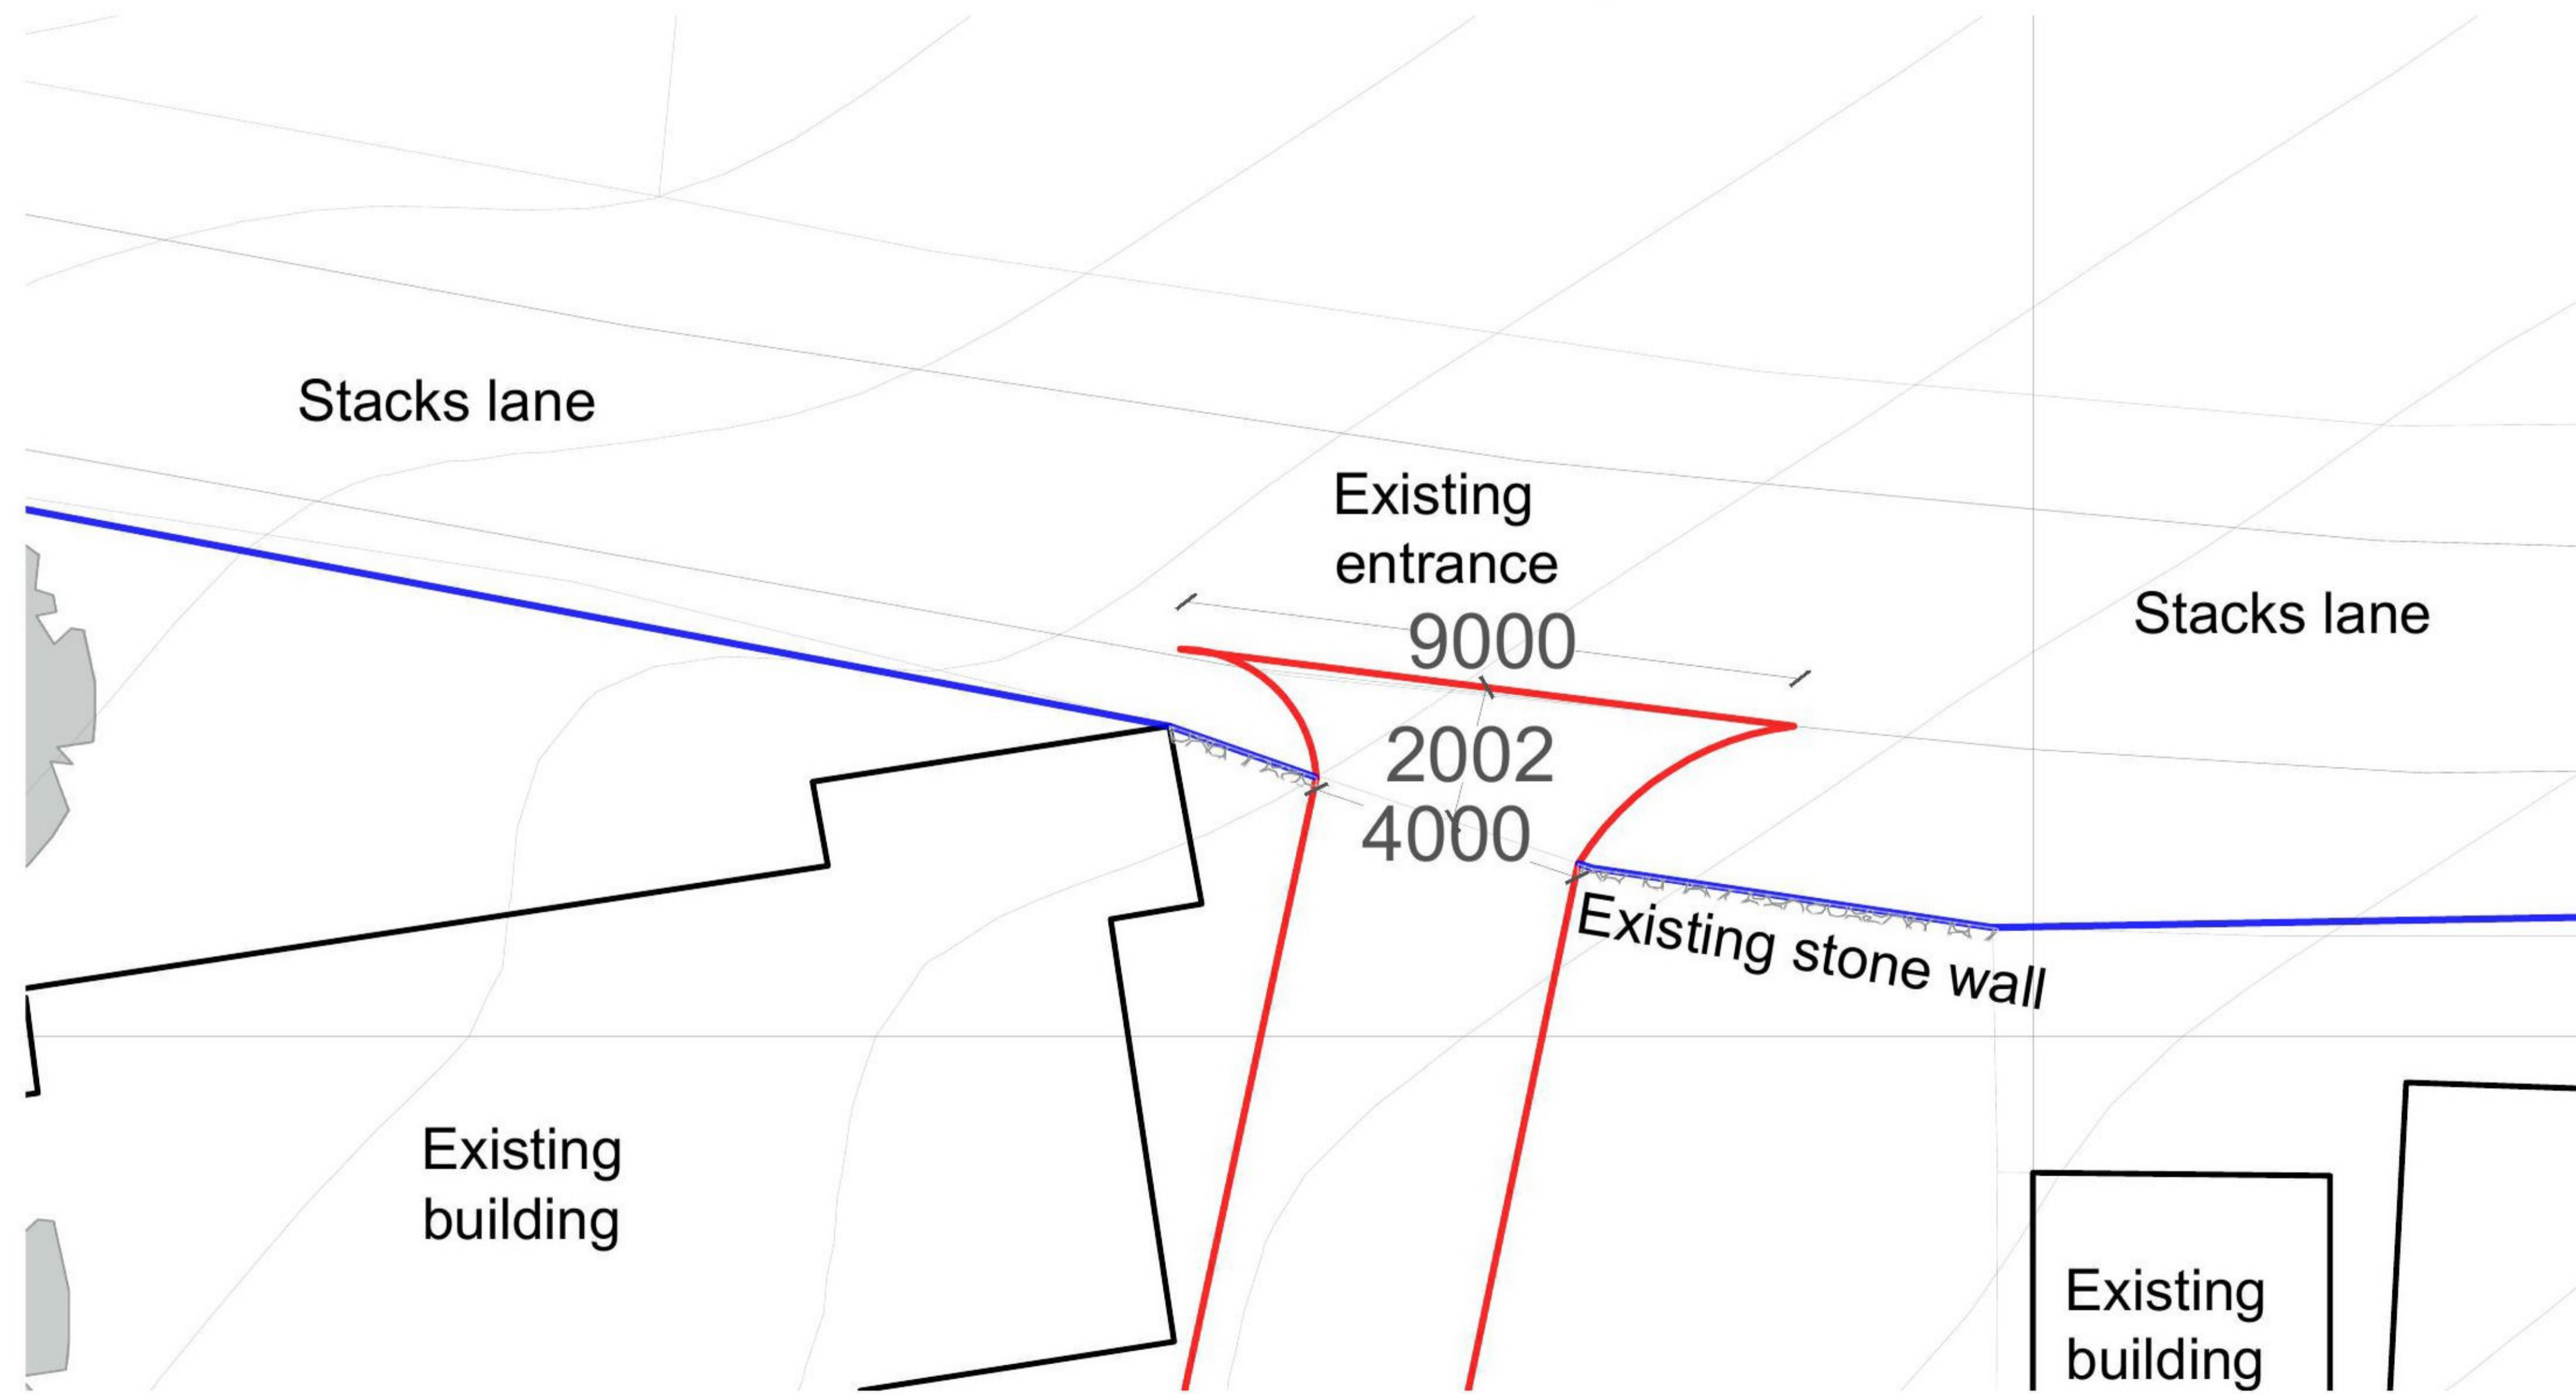

Date	Description	Rev	By
------	-------------	-----	----

Revision Description



Project:  
**Proposed Glamping Site - For Charlotte Snowdon**  
 Hudigate Farm, Middleton in Teesdale  
 DL12 0QR

Drawing Title:  
**ROAD AND ACCESS PLAN**

Drawing Number:  
**210318-01-08**

Revision: -  
 Date: 08-09-21  
 Scale: 1:100 @ A2  
 Drawn By: TA  
 CAD Dwg File: -  
 Arch. Base Dwg: -

Issue Status:  
**Full Planning Application**

