



Notes:
 OTHER THAN FOR THE PURPOSES OF PLANNING, DO NOT SCALE THESE DRAWINGS. USE WRITTEN DIMENSIONS ONLY. ALL DIMENSIONS TO BE CHECKED ON SITE PRIOR TO COMMENCEMENT OF WORK.
 THIS DRAWING IS THE COPYRIGHT OF SIMPSON HILDER ASSOCIATES LIMITED AND MAY NOT BE REPRODUCED, COPIED OR ALTERED IN ANY WAY WITHOUT WRITTEN AUTHORITY

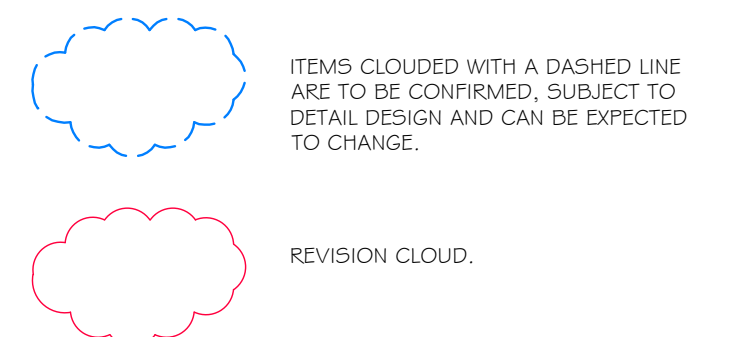


PLEASE NOTE:
 THESE ELEVATIONS ARE FOR PLANNING PURPOSES ONLY AND SUBJECT TO A BUILDING REGULATION APPROVAL, INPUT FROM A STRUCTURAL ENGINEER, M&E DESIGNER AND COMPLETION OF FULL DETAILED DESIGN.
 ALL CRITICAL DIMENSIONS, HEIGHTS AND LEVELS TO BE FULLY CHECKED AND VERIFIED ON SITE BY CONTRACTOR PRIOR TO COMMENCEMENT OF ANY WORKS OR PLACEMENTS OF ANY ORDERS.



SOUTH-EAST (REAR) ELEVATION
 SCALE 1:50

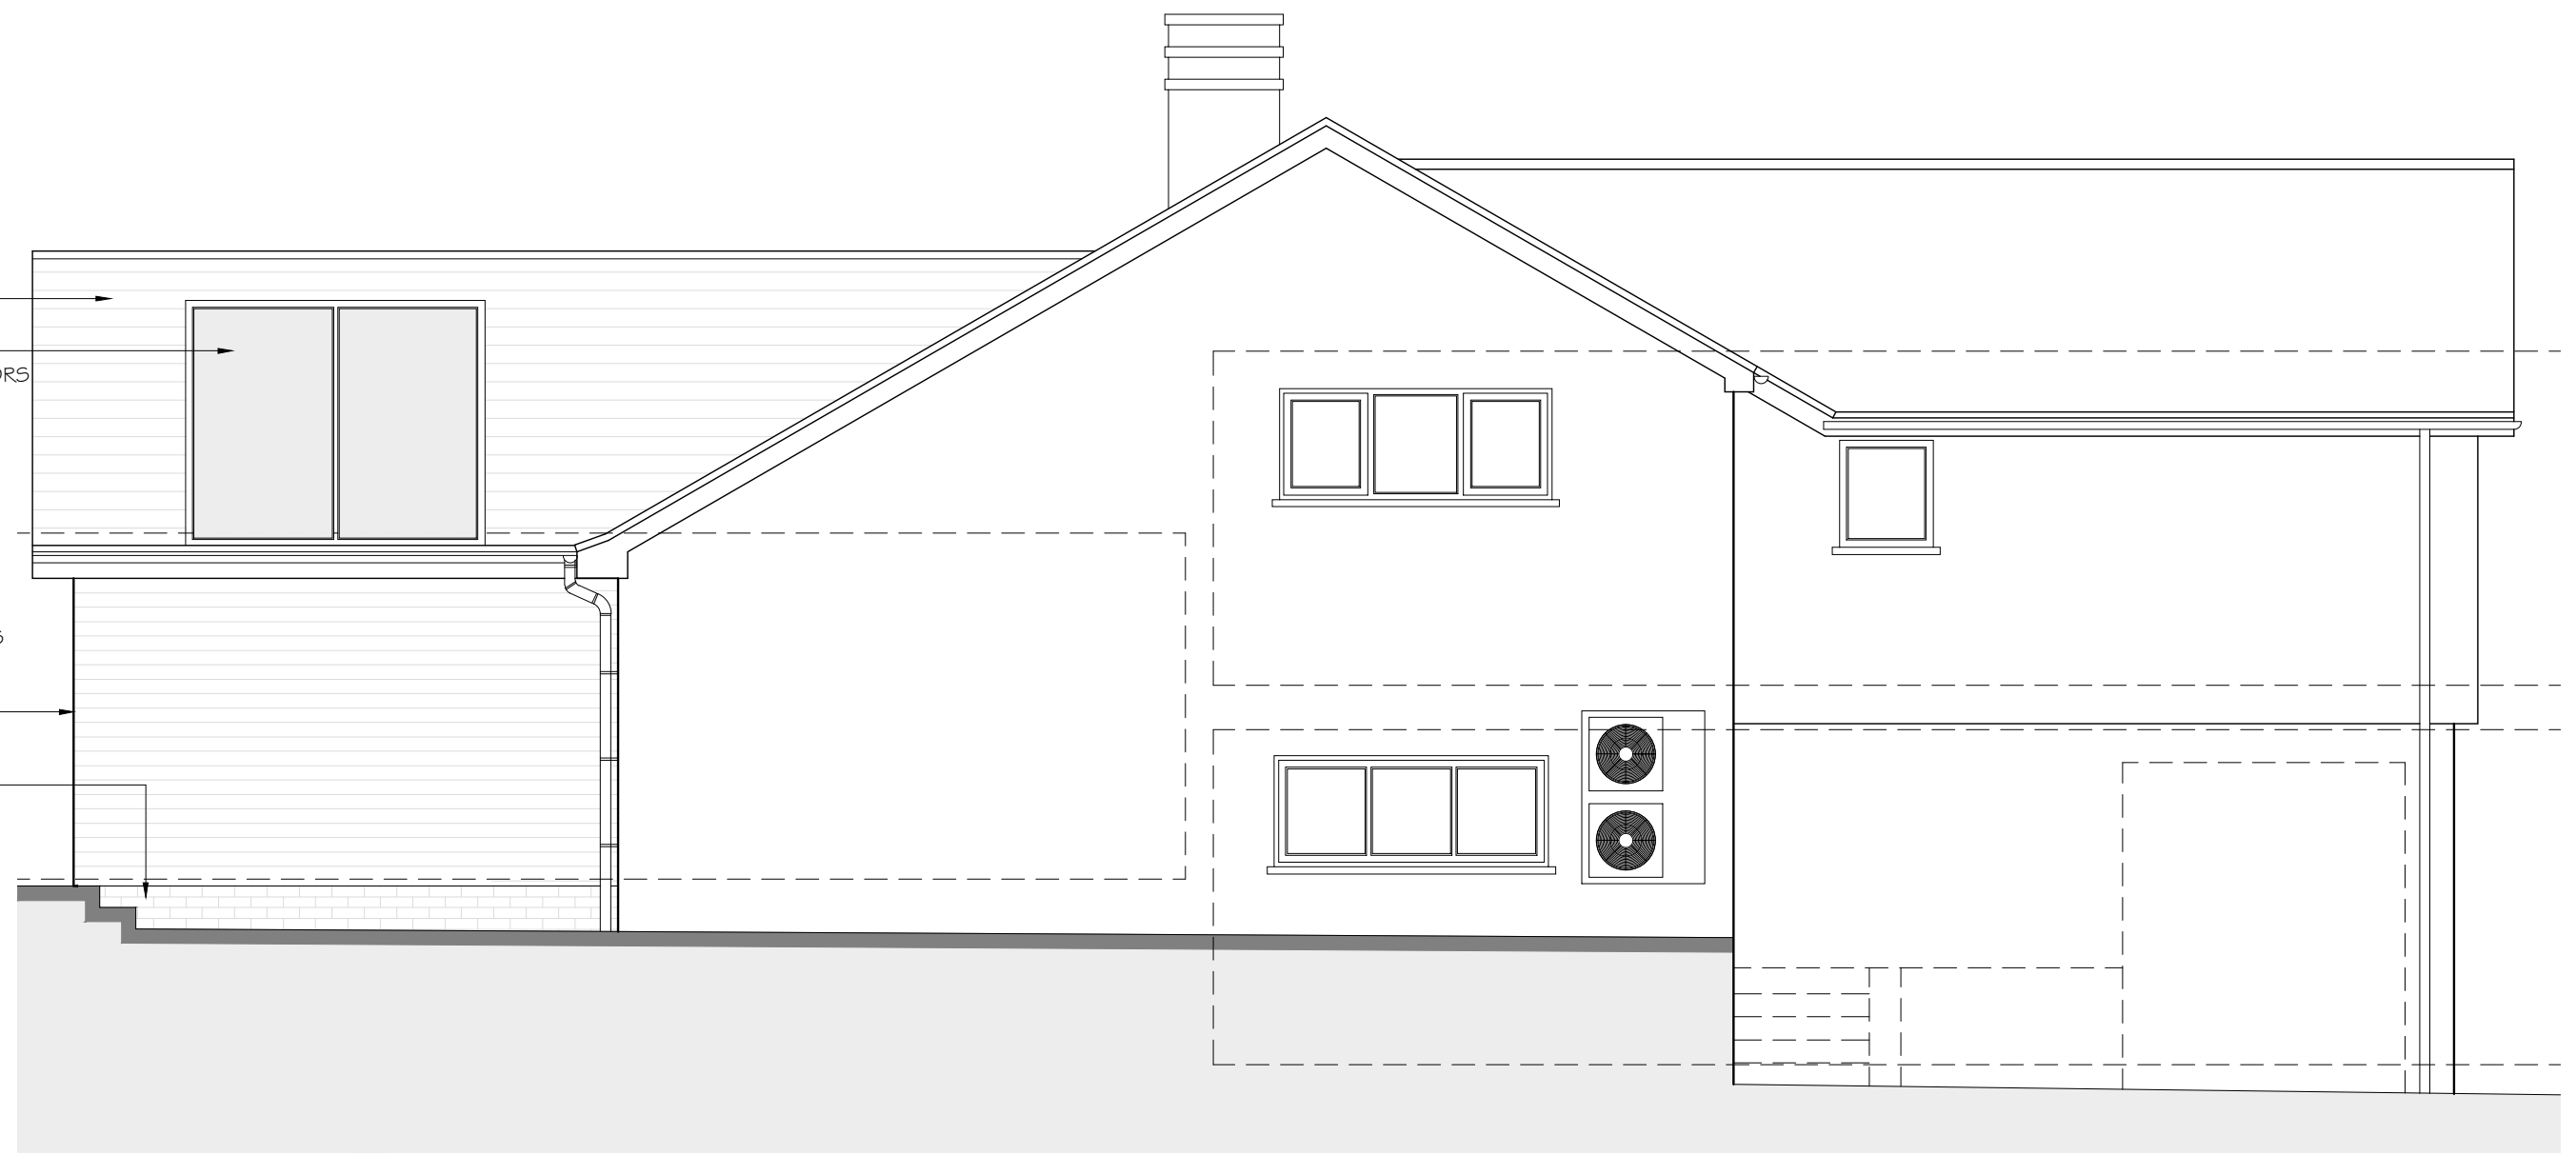

NORTH-EAST (SIDE) ELEVATION
 SCALE 1:50

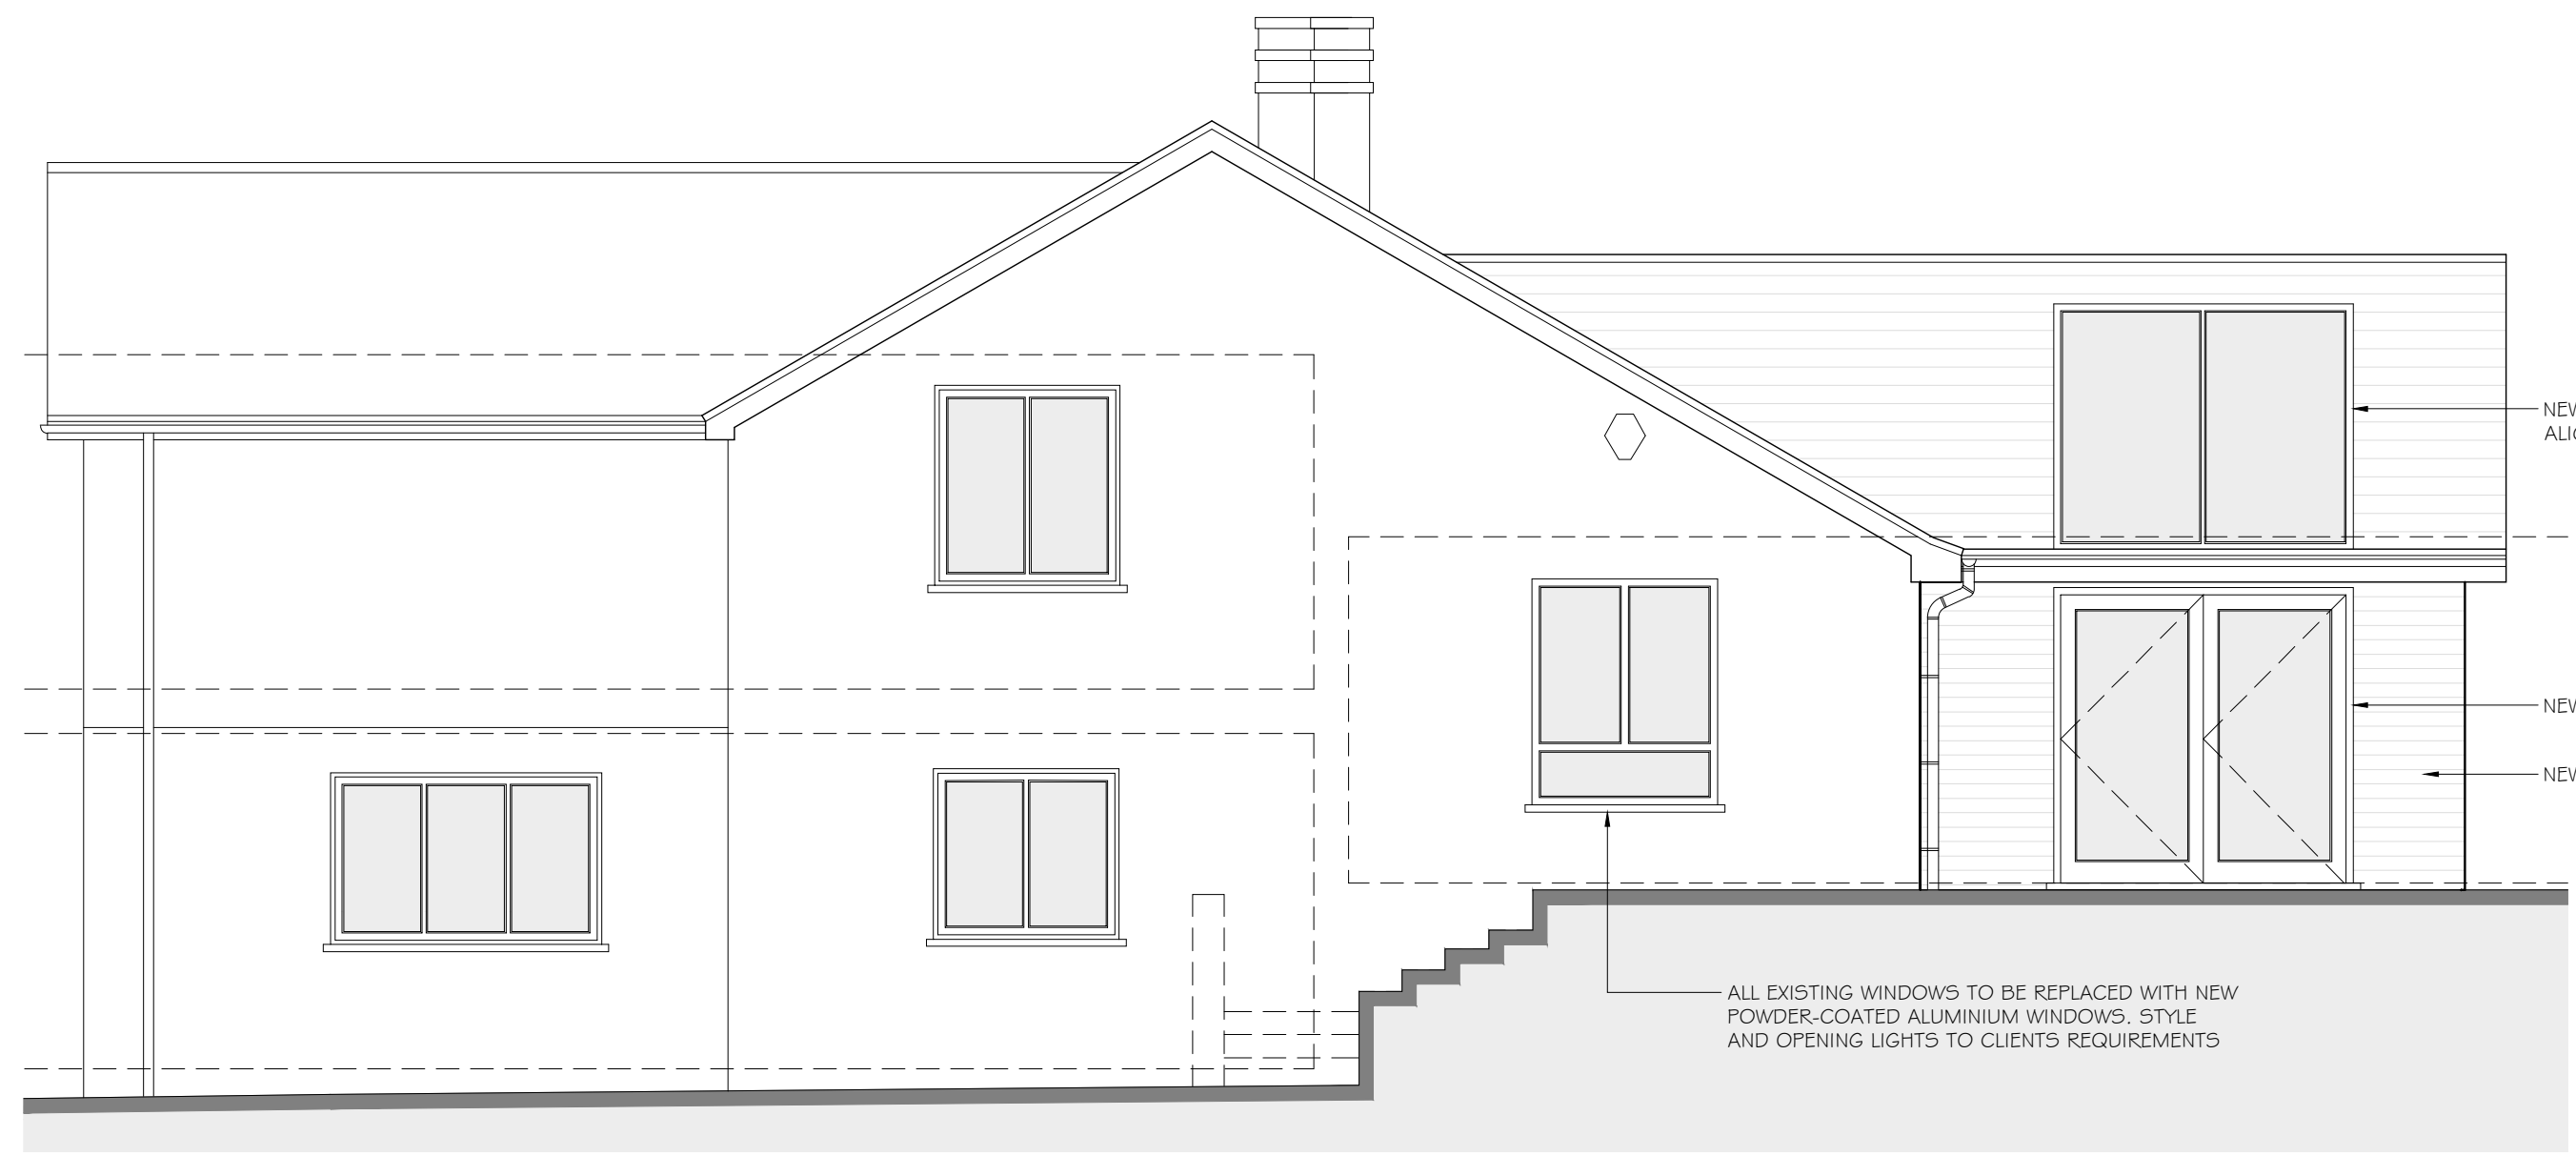

SOUTH-WEST (SIDE) ELEVATION
 SCALE 1:50



NORTH-WEST (FRONT) ELEVATION
 SCALE 1:50

Rev.	Date	Description	By	Check

Drawing Status: **PLANNING**

Client:
 Principal Contractor:
 Design Consultant:

Design Consultant: **SIMPSON HILDER ASSOCIATES LIMITED**
 67A HIGH STREET
 LYNDHURST
 HAMPSHIRE
 SO43 7BE
 T: 023 80 283798
 F: 023 80 283688
 E: sha@simpsonhilder.co.uk

Project Title: **BROADWOOD
 MINSTEAD
 LYNDHURST
 SO43 7FY**

Drawing Title: **PROPOSED ELEVATIONS**

Drawn	Date	Checked	Date
XG	NOV 2021	JT	NOV 21

Scale	Size
1:50	A1

Drawing No.	Revision
9755.115	P1

