


LOCATION PLAN SCALE 1:1250

Ordnance Survey (c) Crown Copyright 2021. All rights reserved. Licence number 100022432



BLOCK PLAN SCALE 1:500

Ordnance Survey (c) Crown Copyright 2021. All rights reserved. Licence number 100022432

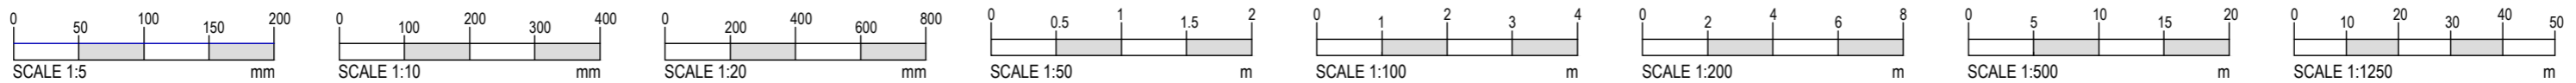

Notes:
 OTHER THAN FOR THE PURPOSES OF PLANNING, DO NOT SCALE THESE DRAWINGS. USE WRITTEN DIMENSIONS ONLY. ALL DIMENSIONS TO BE CHECKED ON SITE PRIOR TO COMMENCEMENT OF WORK.
 THIS DRAWING IS THE COPYRIGHT OF SIMPSON HILDER ASSOCIATES LIMITED AND MAY NOT BE REPRODUCED, COPIED OR ALTERED IN ANY WAY WITHOUT WRITTEN AUTHORITY

ITEMS CLOUDED WITH A DASHED LINE ARE TO BE CONFIRMED, SUBJECT TO DETAIL DESIGN AND CAN BE EXPECTED TO CHANGE.

REVISION CLOUD.


PLEASE NOTE:
 ALL EXISTING BOUNDARY LINES ARE APPROXIMATE ONLY, SUBJECT TO VERIFICATION ON SITE AND CONFIRMATION OF OWNERSHIP BY THE CLIENT.

Rev.	Date	Description	By	Check

Drawing Status: **PLANNING**

Client:
 Principal Contractor:
 Design Consultant:

Design Consultant



67A HIGH STREET
 LYNDHURST
 HAMPSHIRE
 SO43 7BE
 T: 023 80 283798
 F: 023 80 283688
 E: sha@simpsonhilder.co.uk

Project Title
**BROADWOOD
 MINSTEAD
 LYNDHURST
 SO43 7FY**

Drawing Title
BLOCK & LOCATION PLAN

Scales (@ A1 SIZE) 1:500, 1:1250			Size A2
Drawn XG	Date NOV 2021	Checked JT	Date NOV 21
Drawing No. 9755.110			Revision. P1