

Notes

1 Materials



1.1 New Roof Materials
New roof tiles to be of a similar appearance to those used in the construction of the existing dwelling house

1.3 New External Brick Finish Walls
New external wall to comprise of 103mm facing brick to be of a similar appearance to those used in the construction of the existing dwelling house

1.9 Dormer Vertical Hung Tiles
Dormer vertical hung tiles to be similar appearance to those used in the construction of the dwelling house roof

1.11 GRP Flat Roof
GRP flat roofs catalysed resin weatherproofing

Scale 1:100 

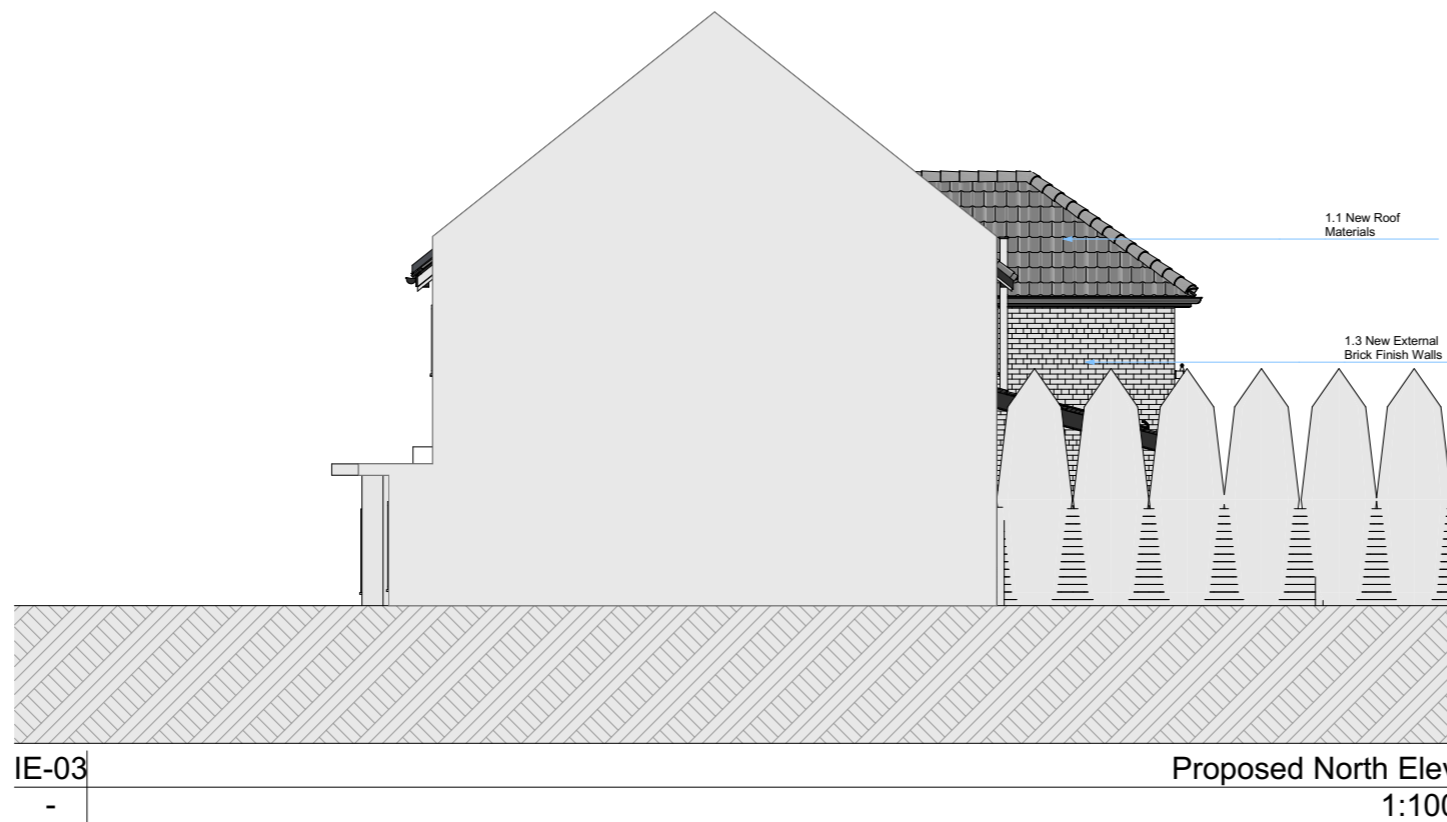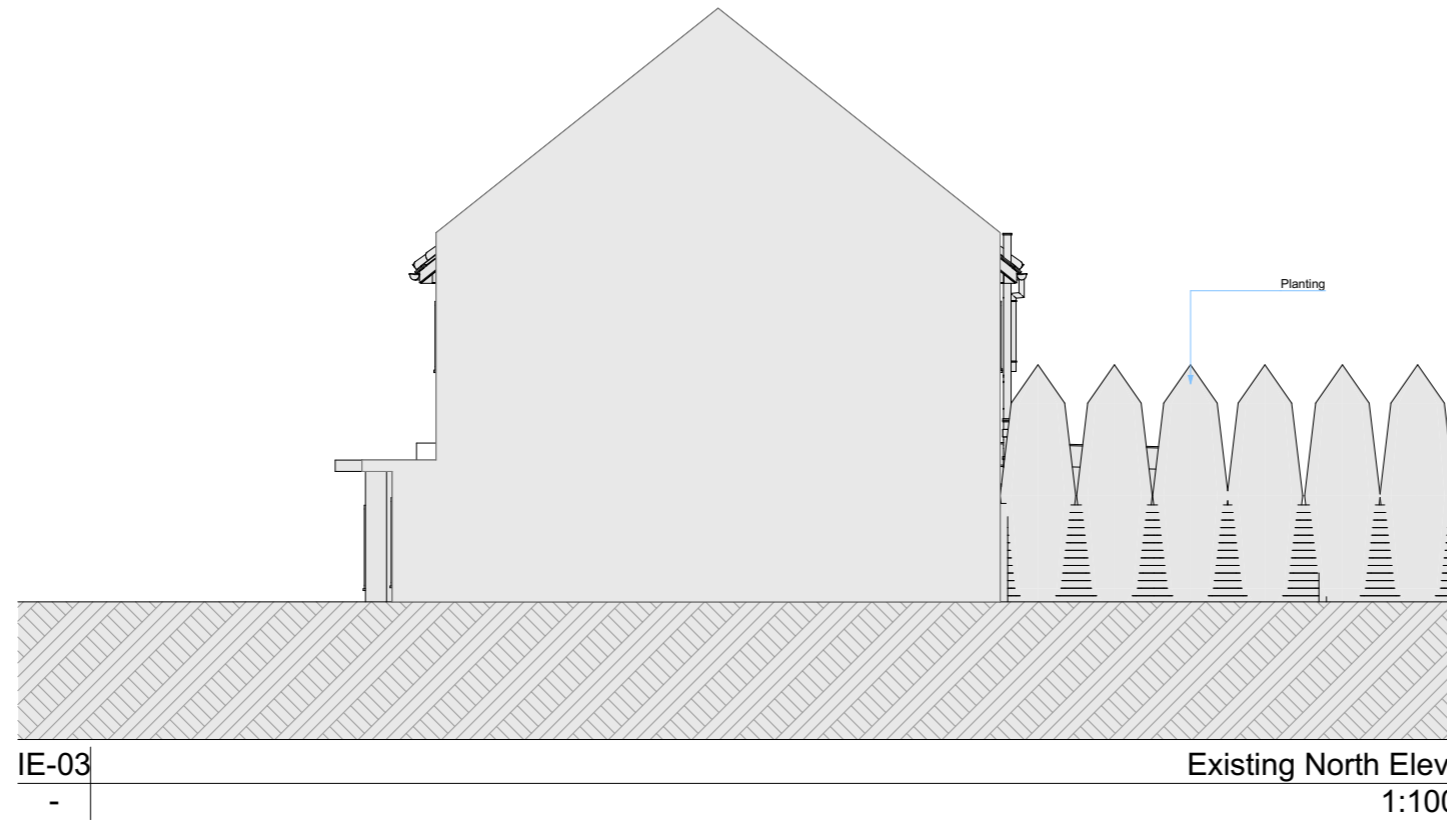

Rev	Date	Note
Site Address		
		75 Solefield Road Sevenoaks TN13 1PH
Applicant		
		Mr and Mrs Alex and Chris Barton
Application		
		House Holders Planning
Project Description		
		Part single storey rear part 1st fir rear extension. Internal alterations with chimney stack removal
Drawing Description		
		Existing and Proposed North Elev
Issue Date		Scale
	DEC 2021	1:100
Drawing Status		Drawn by Checked
	Planning	BB AK
Drawing No.		Revision
	PL.3	A

 **HOMEFRONT** ARCHITECTURE
5a Burgess Rd London E15 2AD
Tel: 020 8281 2889
© Homefront Architecture LTD. All dimensions to be checked on site prior to construction.
Any discrepancies to be brought to the attention of Homefront, prior to construction.

The material used in any exterior works is to be of a similar appearance to those used in the construction of the existing dwelling house