


Notes

1 Materials

1.7 **Roof Light**
Roof-lights not to project more than 150mm from roof surface

Scale 1:100 

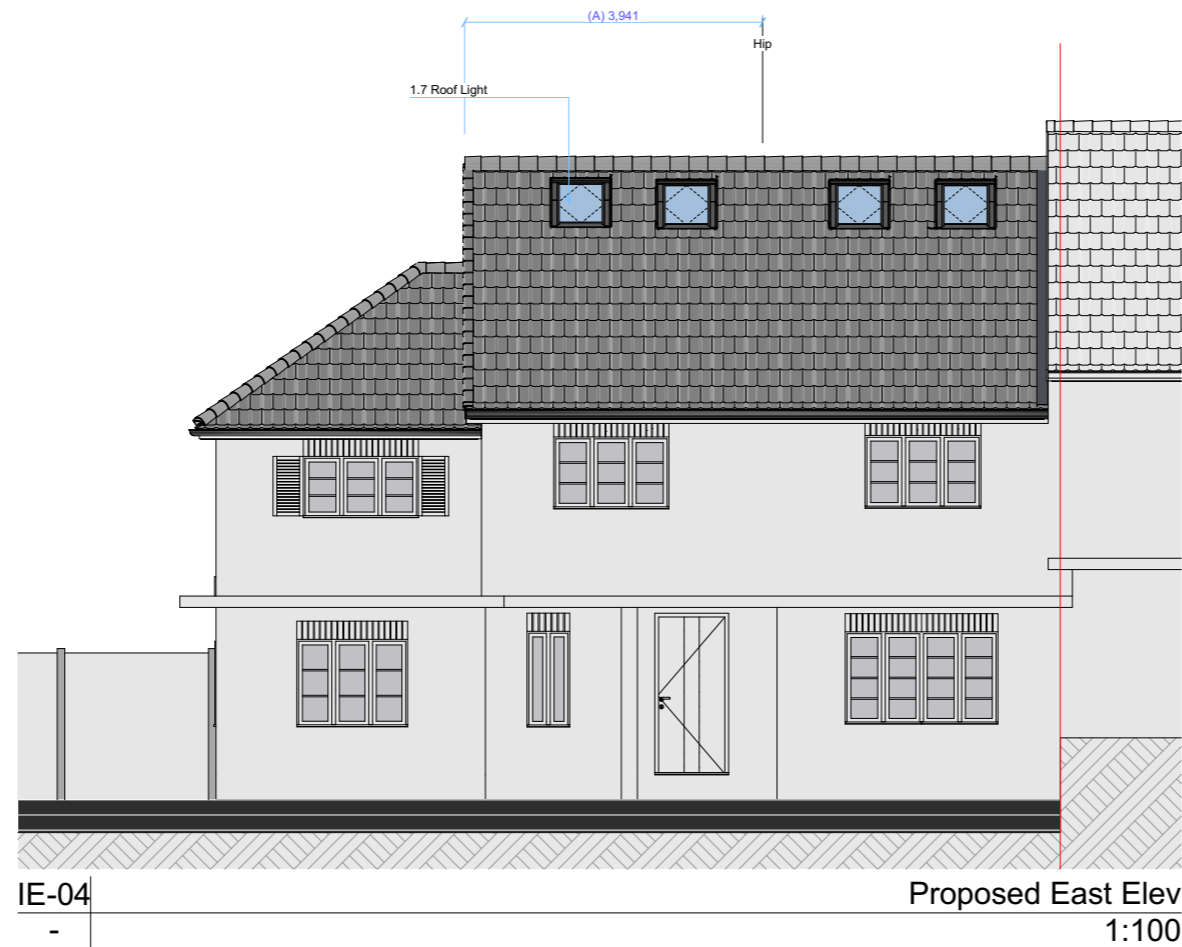

| Rev | Date | Note |
|----------------------------|-----------------|--------------------------------------|
| Site Address | | 75 Solefield Road Sevenoaks TN13 1PH |
| Applicant | | Mr and Mrs Alex and Chris Barton |
| Application | | COL |
| Project Description | | Hip to gable loft conversion. |
| Drawing Description | | Existing and Proposed East Elev |
| Issue Date | | Scale |
| DEC 2021 | | 1:100 |
| Drawing Status | Drawn by | Checked |
| Planning | BB | AK |
| Drawing No. | | Revision |
| PL.4 | | A |

 **HOMEFRONT** ARCHITECTURE
5a Burgess Rd London E15 2AD
Tel: 020 8281 2889
© Homefront Architecture LTD. All dimensions to be checked on site prior to construction.
Any discrepancies to be brought to the attention of Homefront, prior to construction.

The material used in any exterior works is to be of a similar appearance to those used in the construction of the existing dwelling house