
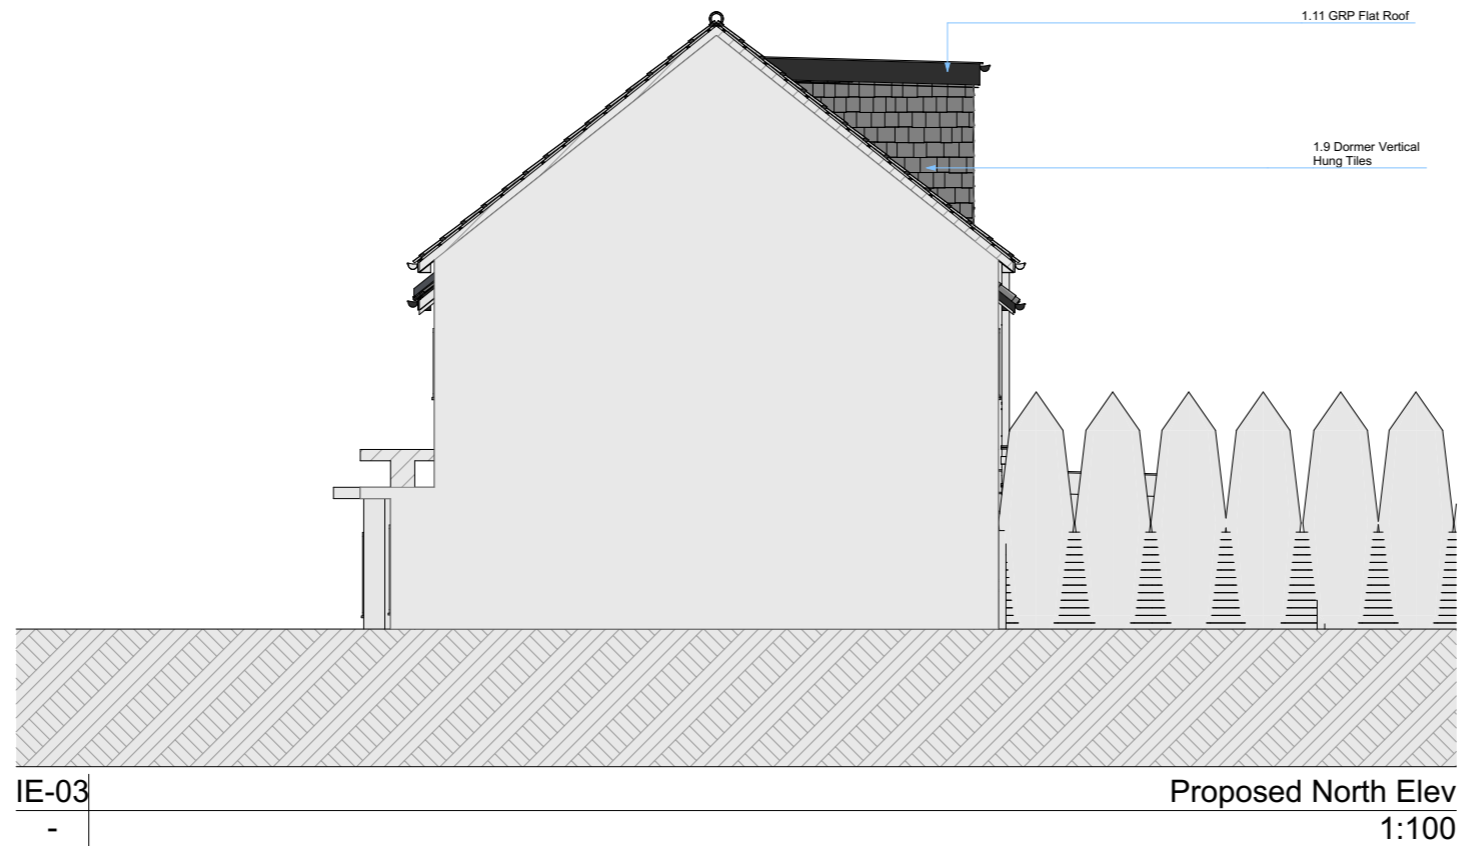


Notes

- 1 Materials**
- 1.9 Dormer Vertical Hung Tiles**
Dormer vertical hung tiles to be similar appearance to those used in the construction of the dwelling house roof
- 1.11 GRP Flat Roof**
GRP flat roofs catalysed resin weatherproofing

Scale 1:100 

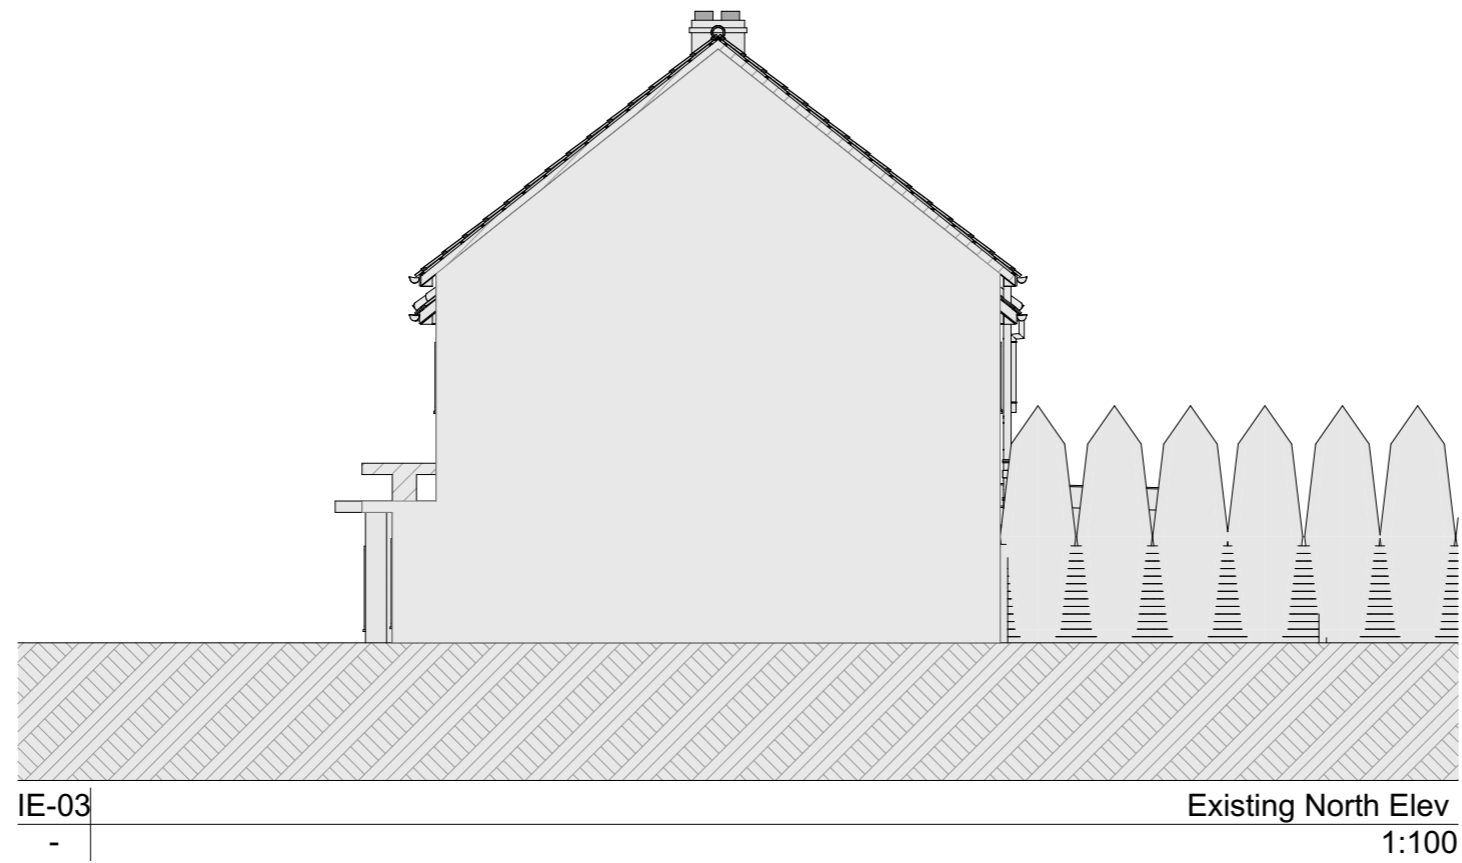

Rev	Date	Note
Site Address		75 Solefield Road Sevenoaks TN13 1PH
Applicant		Mr and Mrs Alex and Chris Barton
Application		COL
Project Description		Hip to gable loft conversion.
Drawing Description		Existing and Proposed North Elev
Issue Date		Scale
DEC 2021		1:100
Drawing Status		Drawn by Checked
Planning		BB AK
Drawing No.		Revision
PL.3		A

 **HOMEFRONT** ARCHITECTURE
5a Burgess Rd London E15 2AD
Tel: 020 8281 2889
© Homefront Architecture LTD. All dimensions to be checked on site prior to construction.
Any discrepancies to be brought to the attention of Homefront, prior to construction.

The material used in any exterior works is to be of a similar appearance to those used in the construction of the existing dwelling house