






Existing and Proposed Block Plan  
1:500

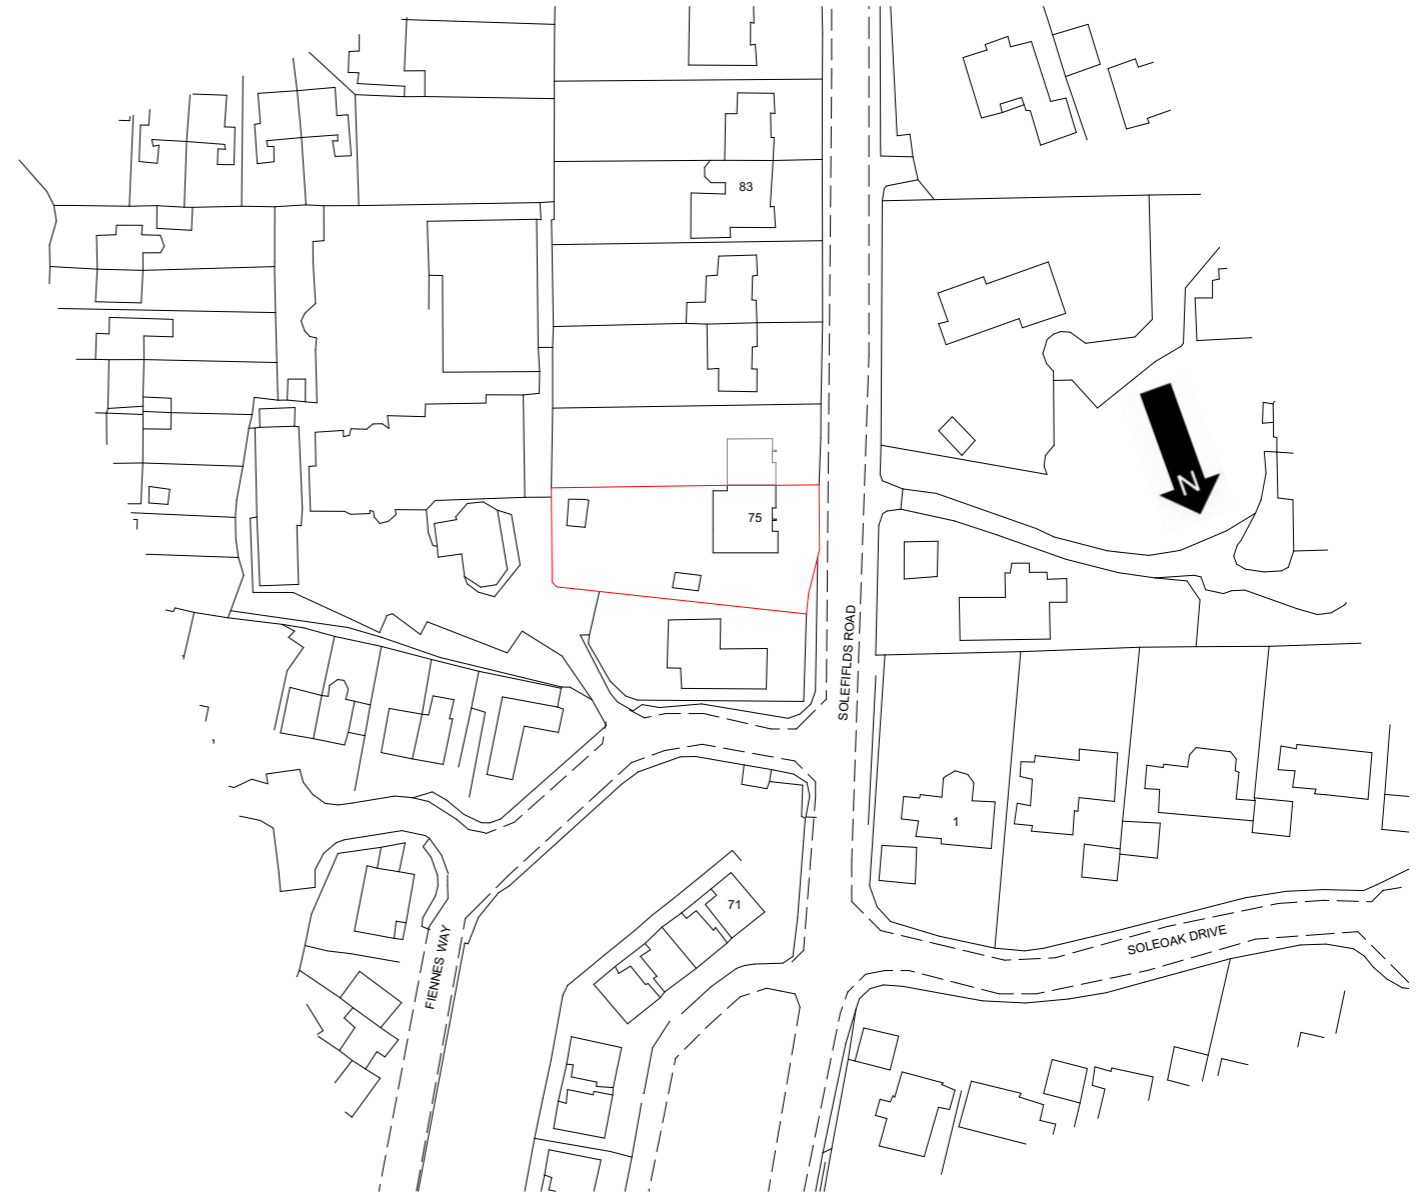

Site Map  
1:1250

Rev	Date	Note
<b>Site Address</b>		
		75 Solefield Road Sevenoaks TN13 1PH
<b>Applicant</b>		
		Mr and Mrs Alex and Chris Barton
<b>Application</b>		
		COL
<b>Project Description</b>		
		Hip to gable loft conversion.
<b>Drawing Description</b>		
		Site and Block Plan
<b>Issue Date</b>		
DEC 2021		<b>Scale</b> 1:1250, 1:500
<b>Drawing Status</b>		
Planning	<b>Drawn by</b> BB	<b>Checked</b> AK
<b>Drawing No.</b> PL.12		
<b>Revision</b> A		

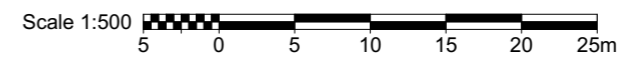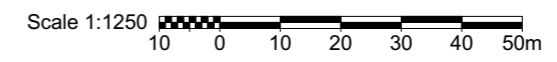

The material used in any exterior works is to be of a similar appearance to those used in the construction of the existing dwelling house

**HOMEFRONT ARCHITECTURE** 5a Burgess Rd London E15 2AD  
Tel: 020 8281 2889  
© Homefront Architecture LTD. All dimensions to be checked on site prior to construction.  
Any discrepancies to be brought to the attention of Homefront, prior to construction.