





PROPOSED FRONT ELEVATION




PROPOSED STREET VIEW

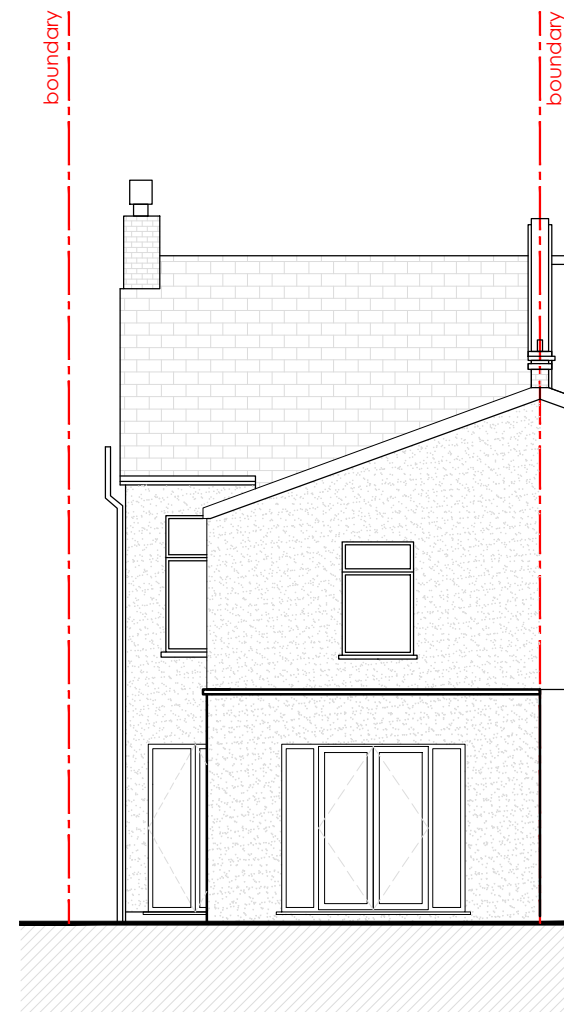

PROPOSED REAR ELEVATION

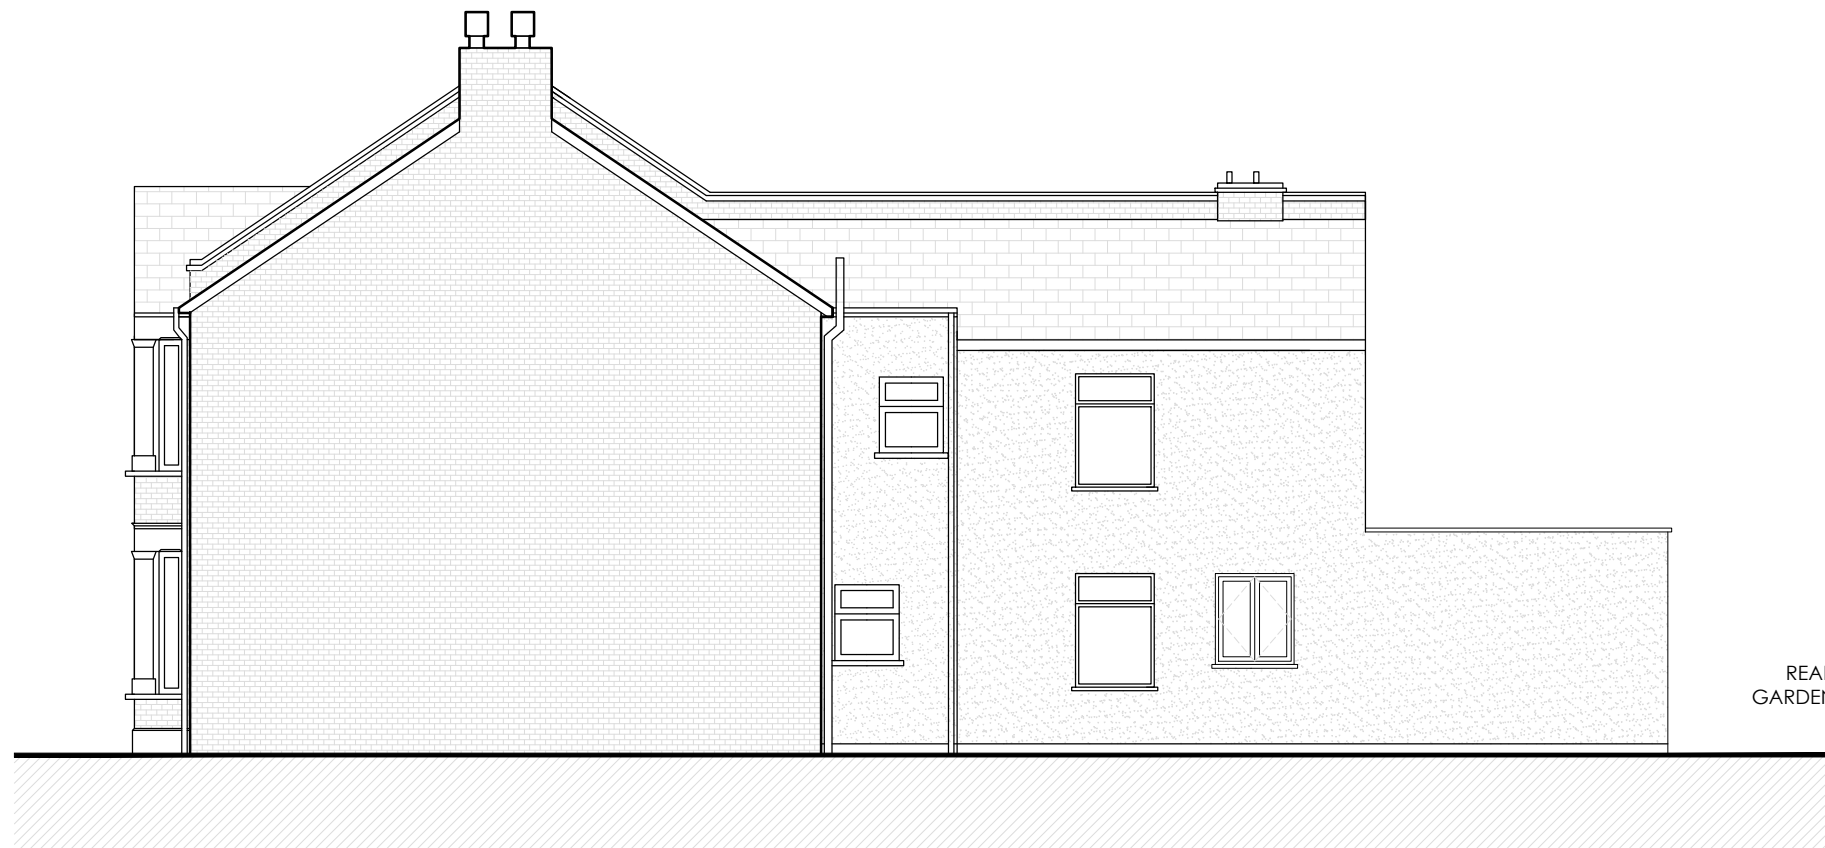

PROPOSED FLANK ELEVATION

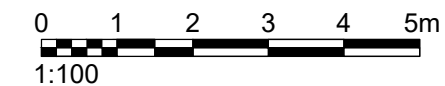

A PLANNING APPLICATION		08.12.21 LT	
Rev	Revision	Date	By

NOTES

All setting out dimensions and points will be found on the construction issue drawings.

All dimensions to be checked on site prior to commencement of works. Do not scale this drawing.

Issue **PLANNING APPLICATION**

Project

**34 GREENFORD AVENUE,
LONDON, W7 3QP**

Detail

**PROPOSED
ELEVATIONS**

Scale **1:100 @ A3** Date **08.12.2021**

Drawing N° **GD 567/E/231** Revision **A**